

ARCHITECTURAL DRAWINGS FOR PROPOSED FUEL RETAIL OUTLET, G+1 STORIED SALES BUILDING AND OTHER STRUCTURES.

LOCATION: CHUMME, BUMTHANG.

OWNER: STATE TRADING CORPORATION OF
BHUTAN LTD. THIMPHU

www.greendesign.com.bt
gdsbhutan@gmail.com
+975 17631322/77845668

OFFICE: FLAT NO 8, GONGDZIN LAM
ABOVE 8/11 CONVENIENT STORE
NEXT TO THIMPHU THROMDE BUILDING
THIMPHU: BHUTAN

PROJECT:

TITLE: FUEL RETAIL OUTLET
LOCATION: CHUMME, BUMTHANG
OWNER: STCBL
PLOT ID: LCHU-6
CERTIFICATE NO: BUM-74-6
FLOORS: G+1 STRUCTURE



OWNER SIGNATURE

DESIGNED BY:

ANIZ PRADHAN
BA-126(P)
CHIEF ARCHITECT
GREEN DESIGN STUDIO

DRAWING TITLE:

ARCHITECTURAL DRAWING

DATE: JULY 2020

SCALE: NTS

DRAWING

SHEET NO : AR/00

REVISION SUFFIX

□ □ □ □ □

NORTH



GENERAL NOTE:

- ALL DIMENSIONS ARE IN METERS (FEET) UNLESS SPECIFIED OTHERWISE.
- ALL DIMENSIONS MEASURE UNFINISHED SURFACES UNLESS SPECIFIED OTHERWISE.
- ALL DIMENSIONS ARE TO BE READ AND NOT SCALE OFF.
- ANY DISCREPANCY IN DRAWING IS TO BE BROUGHT TO THE IMMEDIATE NOTICE OF THE ARCHITECT AND THE ENGINEER.

www.greendesign.com.bt
gdsbhutan@gmail.com
+975 17631322/77845668

OFFICE: FLAT NO 8,GONGDZIN LAM
ABOVE 8/11 CONVENIENT STORE
NEXT TO THIMPHU THROMDE BUILDING
THIMPHU:BHUTAN

PROJECT:

TITLE: FUEL RETAIL OUTLET
LOCATION: CHUMME, BUMTHANG
OWNER: STCBL
PLOT ID: LCHU-6
CERTIFICATE NO: BUM-74-6
FLOORS: G+1 STRUCTURE



OWNER SIGNATURE

DESIGNED BY:

ANIZ PRADHAN
BA-126(P)
CHIEF ARCHITECT
GREEN DESIGN STUDIO

DRAWING TITLE:

SITE LAYOUT PLAN

DATE: MARCH 2021

SCALE: 1:100

DRAWING : ARCHITECTURAL

SHEET NO : AR/01

REVISION SUFFIX


■ ■ ■ ■ ■

NORTH



GENERAL NOTE:

- ALL DIMENSIONS ARE IN METERS (FEET) UNLESS SPECIFIED OTHERWISE.
- ALL DIMENSIONS MEASURE UNFINISHED SURFACES UNLESS SPECIFIED OTHERWISE.
- ALL DIMENSIONS ARE TO BE READ AND NOT SCALE OFF.
- ANY DISCREPANCY IN DRAWING IS TO BE BROUGHT TO THE IMMEDIATE NOTICE OF THE ARCHITECT AND THE ENGINEER.

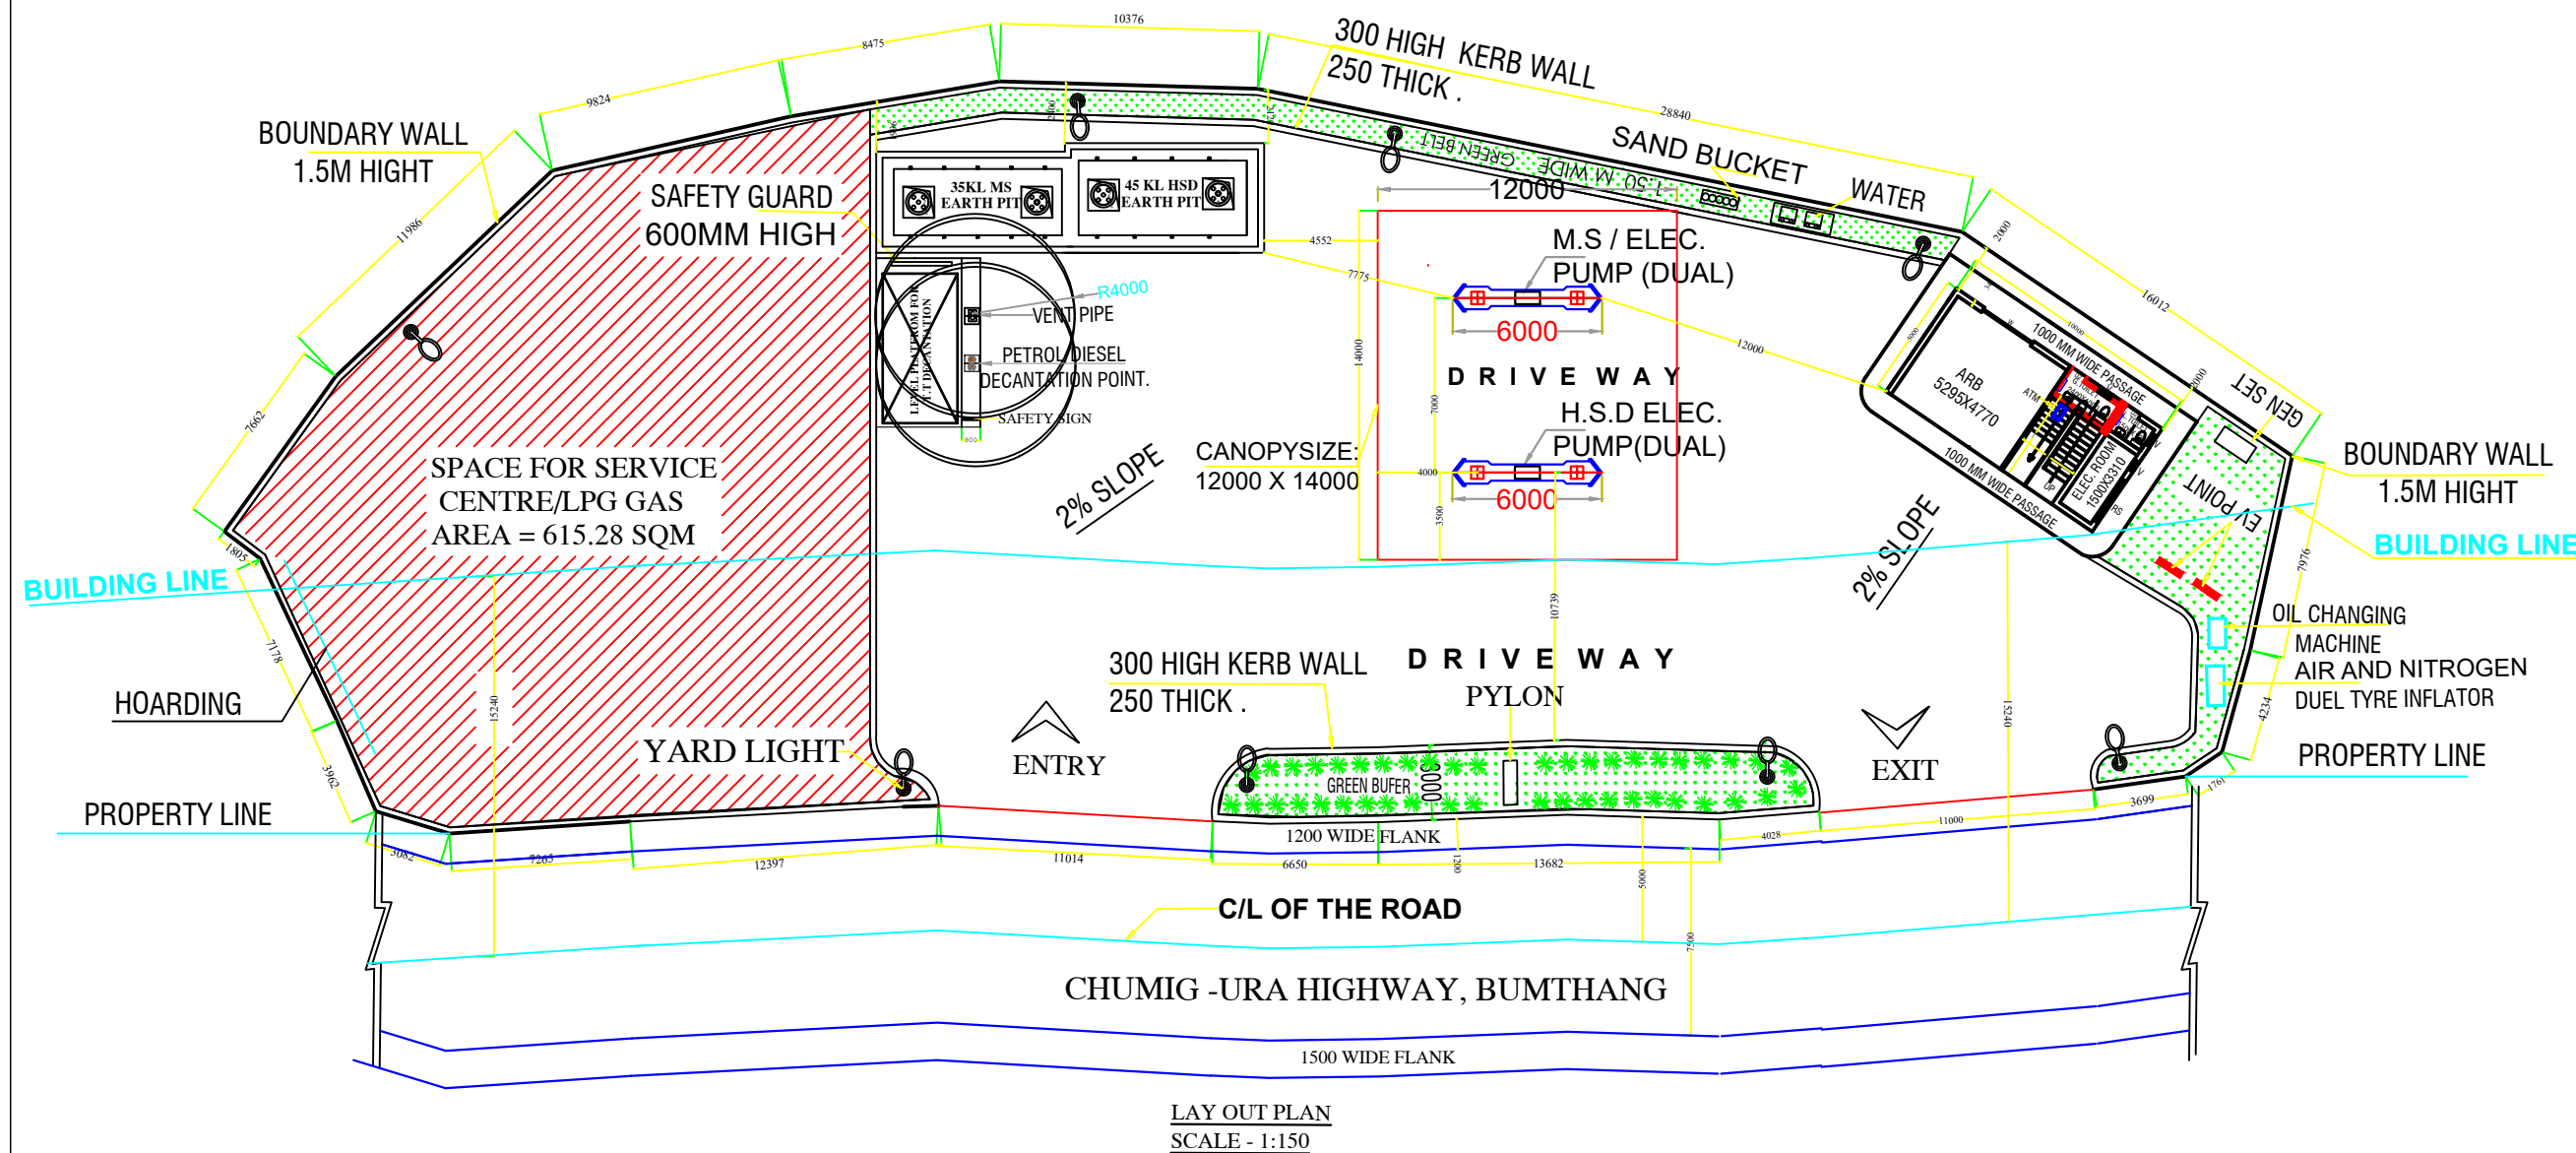

OFFICE: FLAT NO 8,GONGDZIN LAM
ABOVE 8/11 CONVENIENT STORE
NEXT TO THIMPHU THROMDE BUILDING
THIMPHU:BHUTAN

PROJECT:

TITLE: FUEL RETAIL OUTLET
LOCATION: CHUMME, BUMTHANG
OWNER: STCBL
PLOT ID: LCHU-6
CERTIFICATE NO: BUM-74-6
FLOORS: G+1 STRUCTURE



OWNER SIGNATURE

DESIGNED BY:

ANIZ PRADHAN
BA-126(P)
CHIEF ARCHITECT
GREEN DESIGN STUDIO

DRAWING TITLE:

FIRST FLOOR PLAN

DATE: MARCH 2021

SCALE: 1:100

DRAWING : ARCHITECTURAL

SHEET NO : AR/03

REVISION SUFFIX


■ ■ ■ ■ ■


NORTH



GENERAL NOTE:

- ALL DIMENSIONS ARE IN METERS (FEET) UNLESS SPECIFIED OTHERWISE.
- ALL DIMENSIONS MEASURE UNFINISHED SURFACES UNLESS SPECIFIED OTHERWISE.
- ALL DIMENSIONS ARE TO BE READ AND NOT SCALE OFF.
- ANY DISCREPANCY IN DRAWING IS TO BE BROUGHT TO THE IMMEDIATE NOTICE OF THE ARCHITECT AND THE ENGINEER.

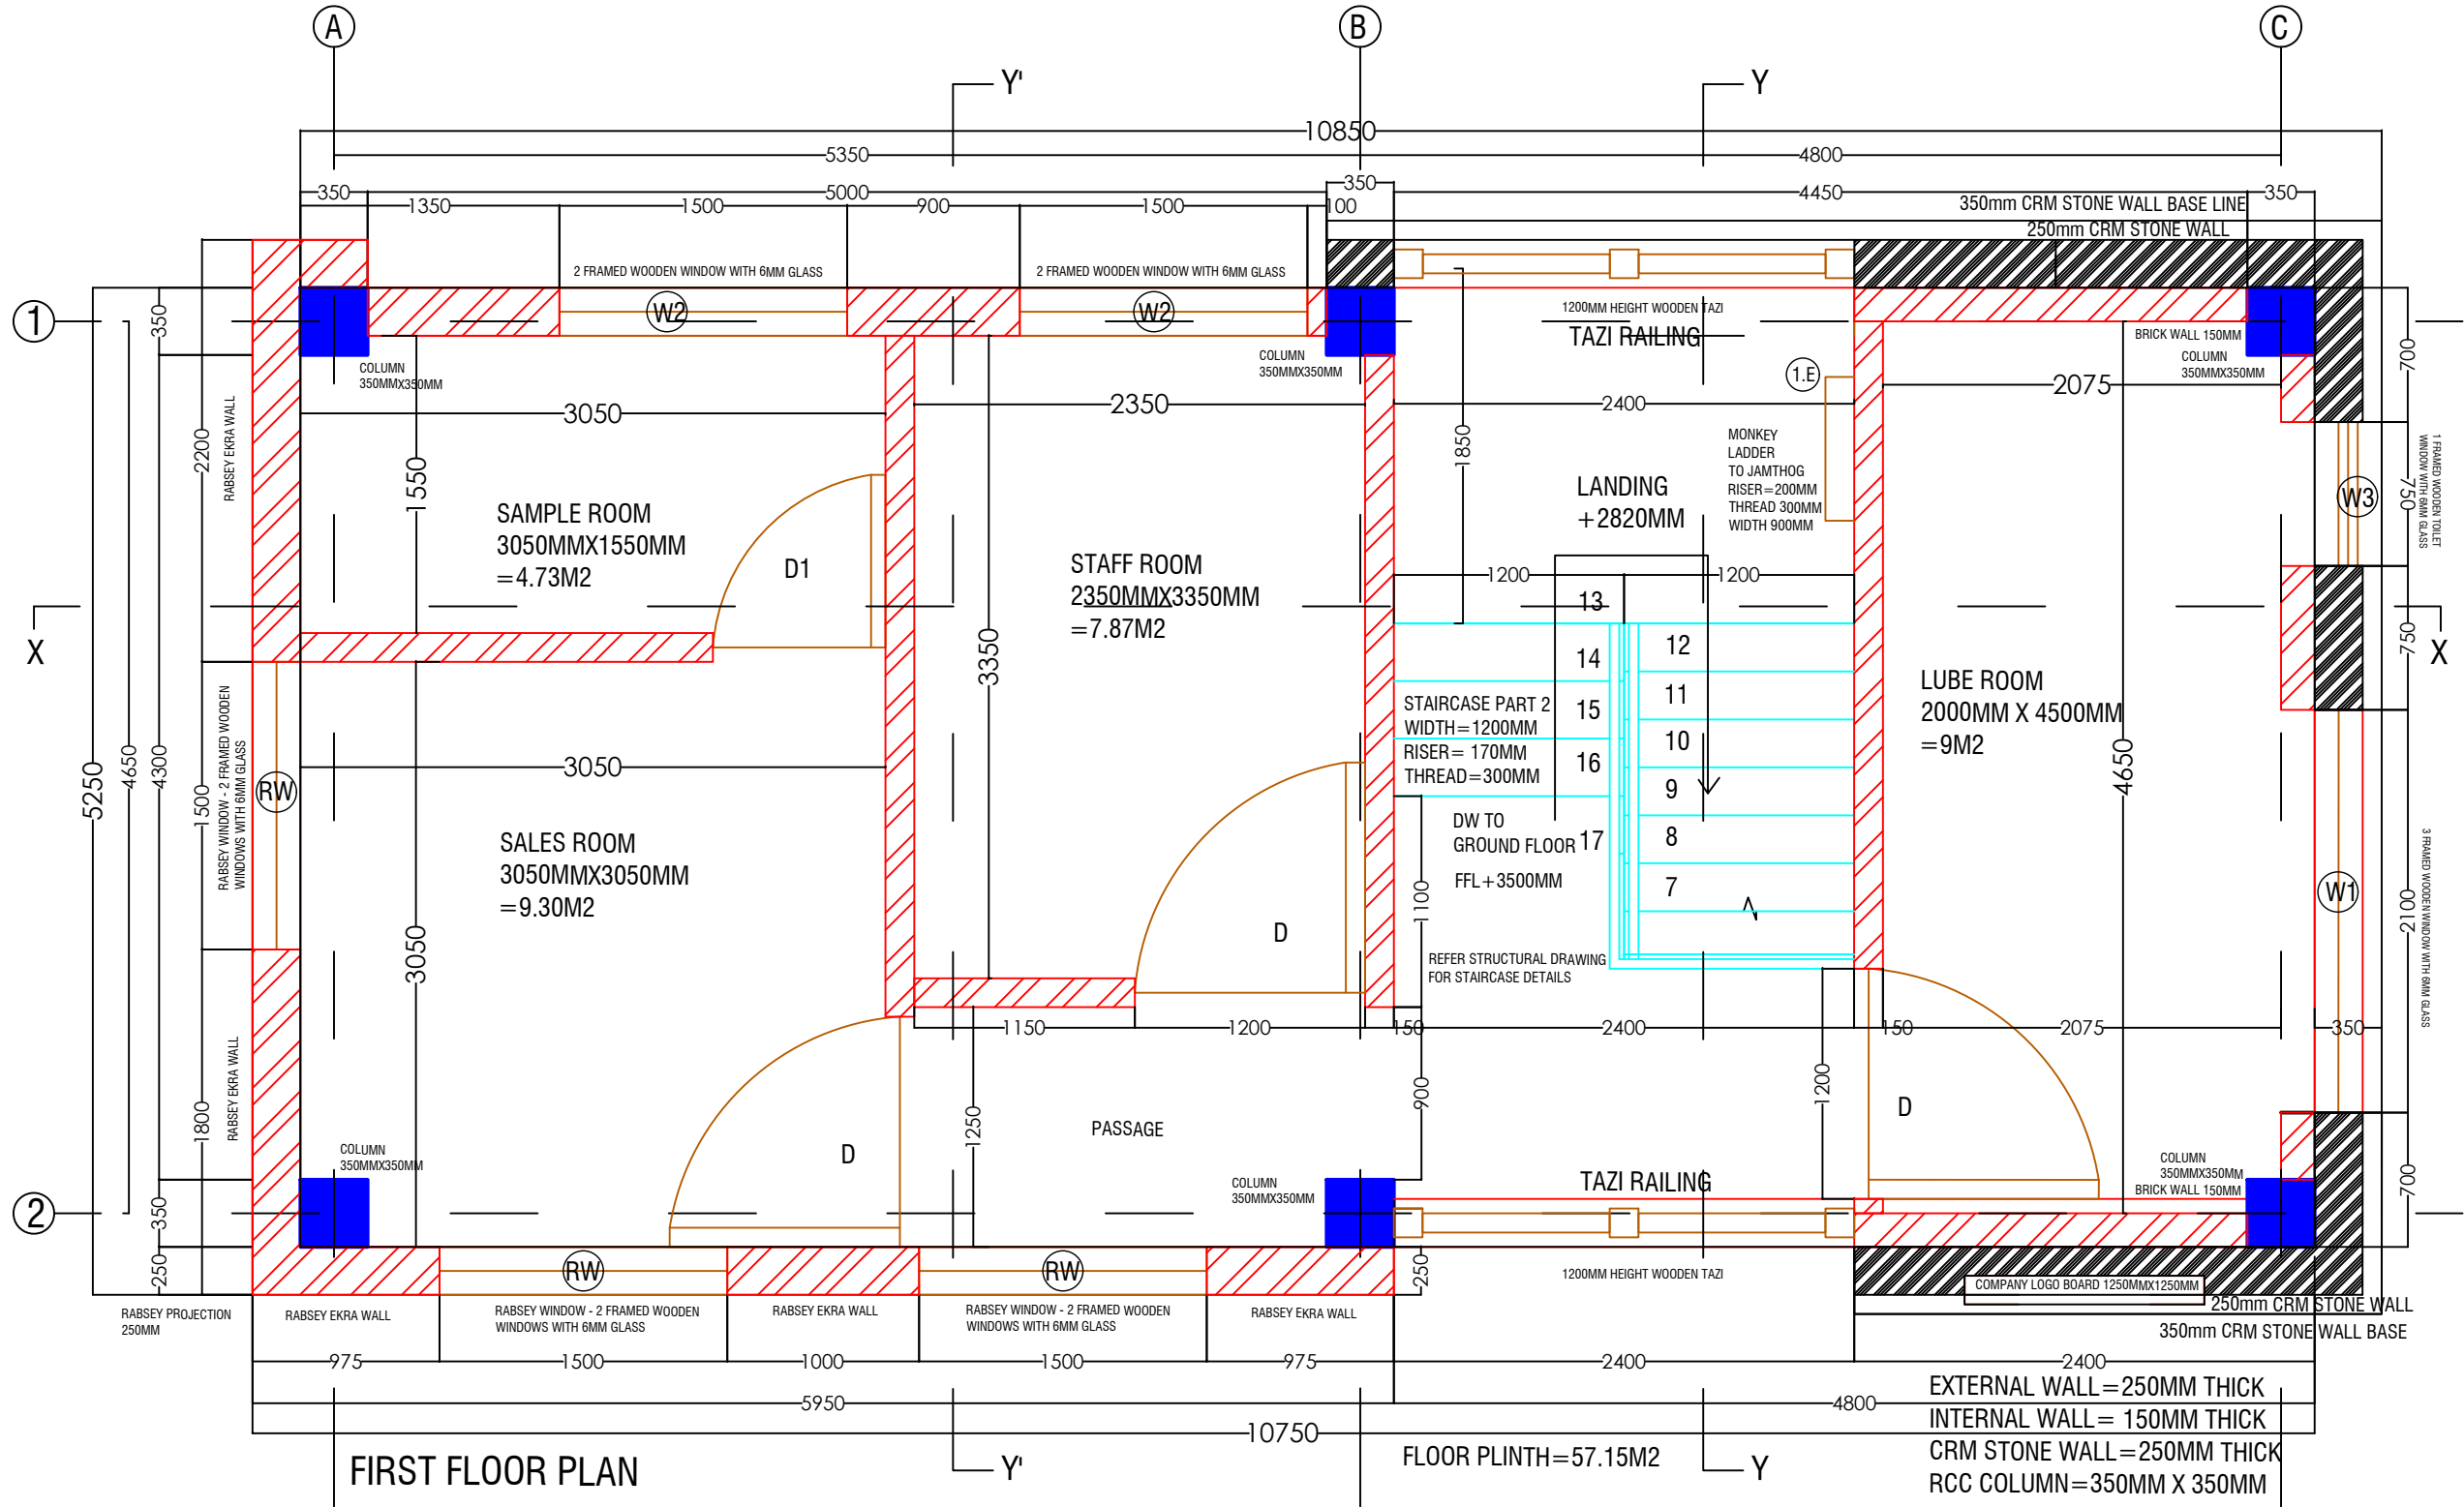

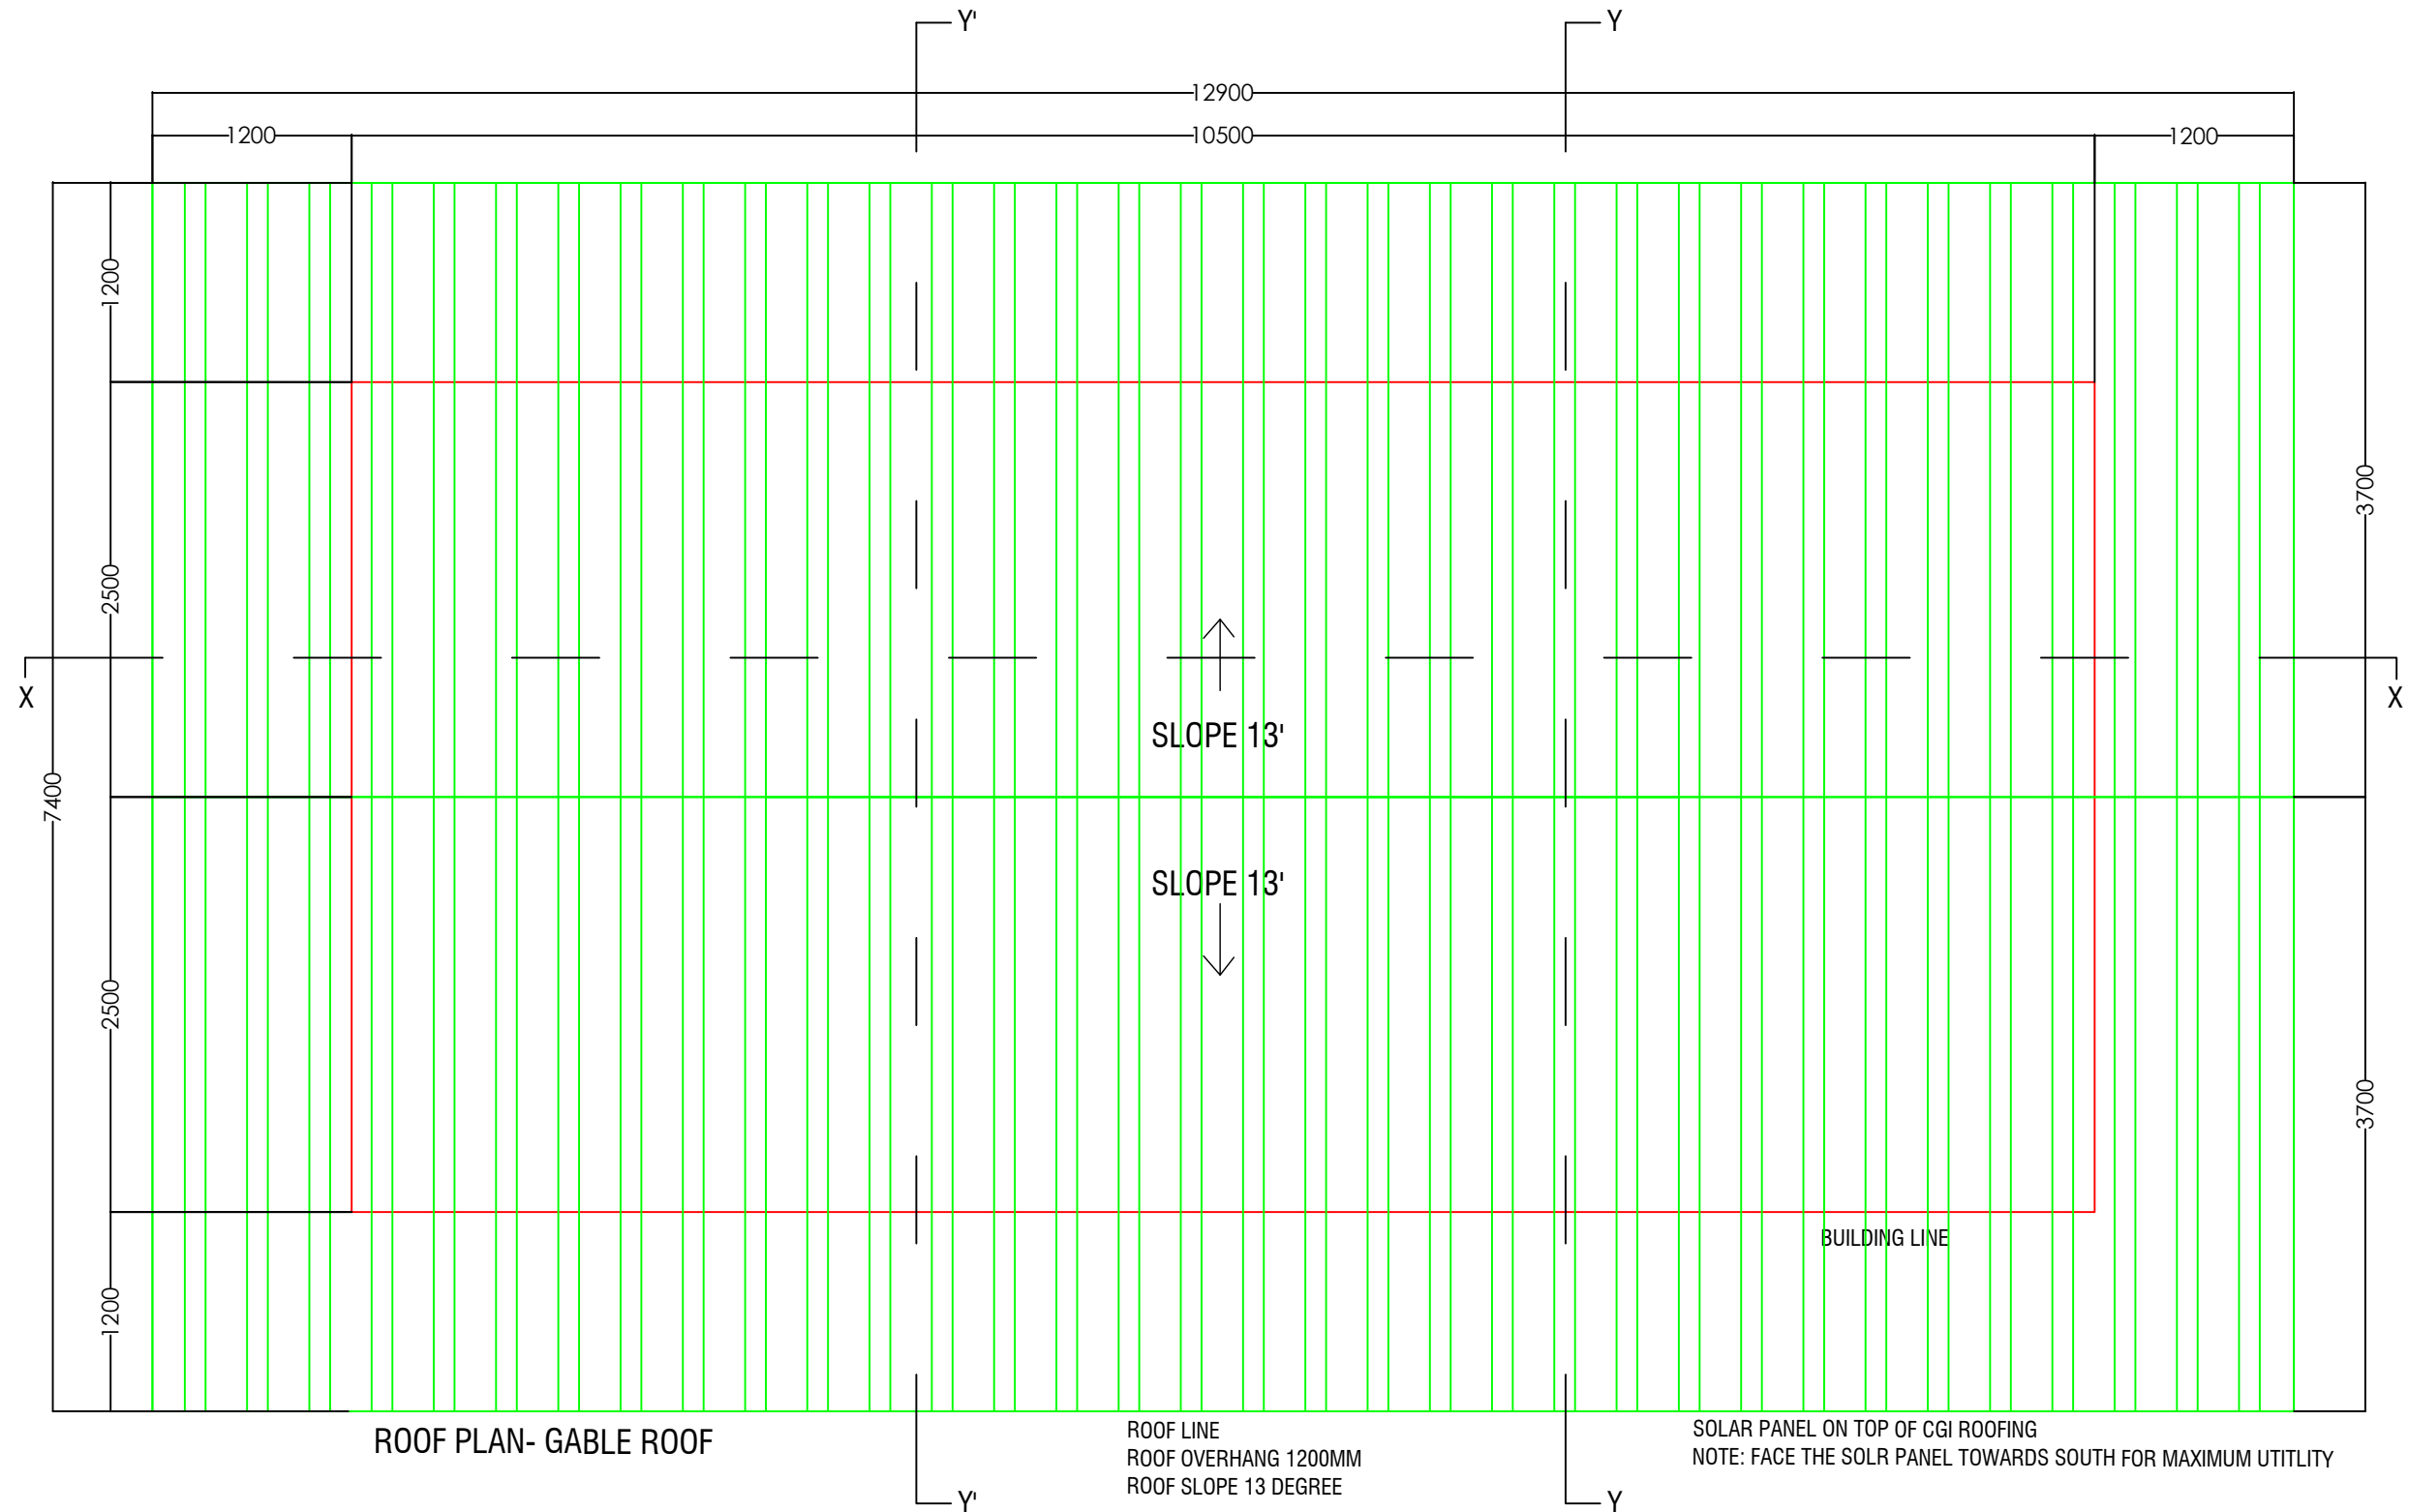

www.greendesign.com.bt
gdsbhutan@gmail.com
+975 17631322/77845668

OFFICE: FLAT NO 8,GONGDZIN LAM
ABOVE 8/11 CONVENIENT STORE
NEXT TO THIMPHU THROMDE BUILDING
THIMPHU:BHUTAN

PROJECT:
TITLE: FUEL RETAIL OUTLET
LOCATION: CHUMME, BUMTHANG
OWNER: STCBL
PLOT ID: LCHU-6
CERTIFICATE NO: BUM-74-6
FLOORS: G+1 STRUCTURE



OWNER SIGNATURE

DESIGNED BY:
ANIZ PRADHAN
BA-126(P)
CHIEF ARCHITECT
GREEN DESIGN STUDIO

DRAWING TITLE:
ROOF PLAN

DATE: MARCH 2021

SCALE: 1:100


DRAWING : ARCHITECTURAL

SHEET NO : AR/05

REVISION SUFFIX	NORTH
■ ■ □ □ □	

GENERAL NOTE:

- ALL DIMENSIONS ARE IN METERS (FEETS) UNLESS SPECIFIED OTHERWISE.
- ALL DIMENSIONS MEASURE UNFINISHED SURFACES UNLESS SPECIFIED OTHERWISE.
- ALL DIMENSIONS ARE TO BE READ AND NOT SCALE OFF.
- ANY DISCREPANCY IN DRAWING IS TO BE BROUGHT TO THE IMMEDIATE NOTICE OF THE ARCHITECT AND THE ENGINEER.

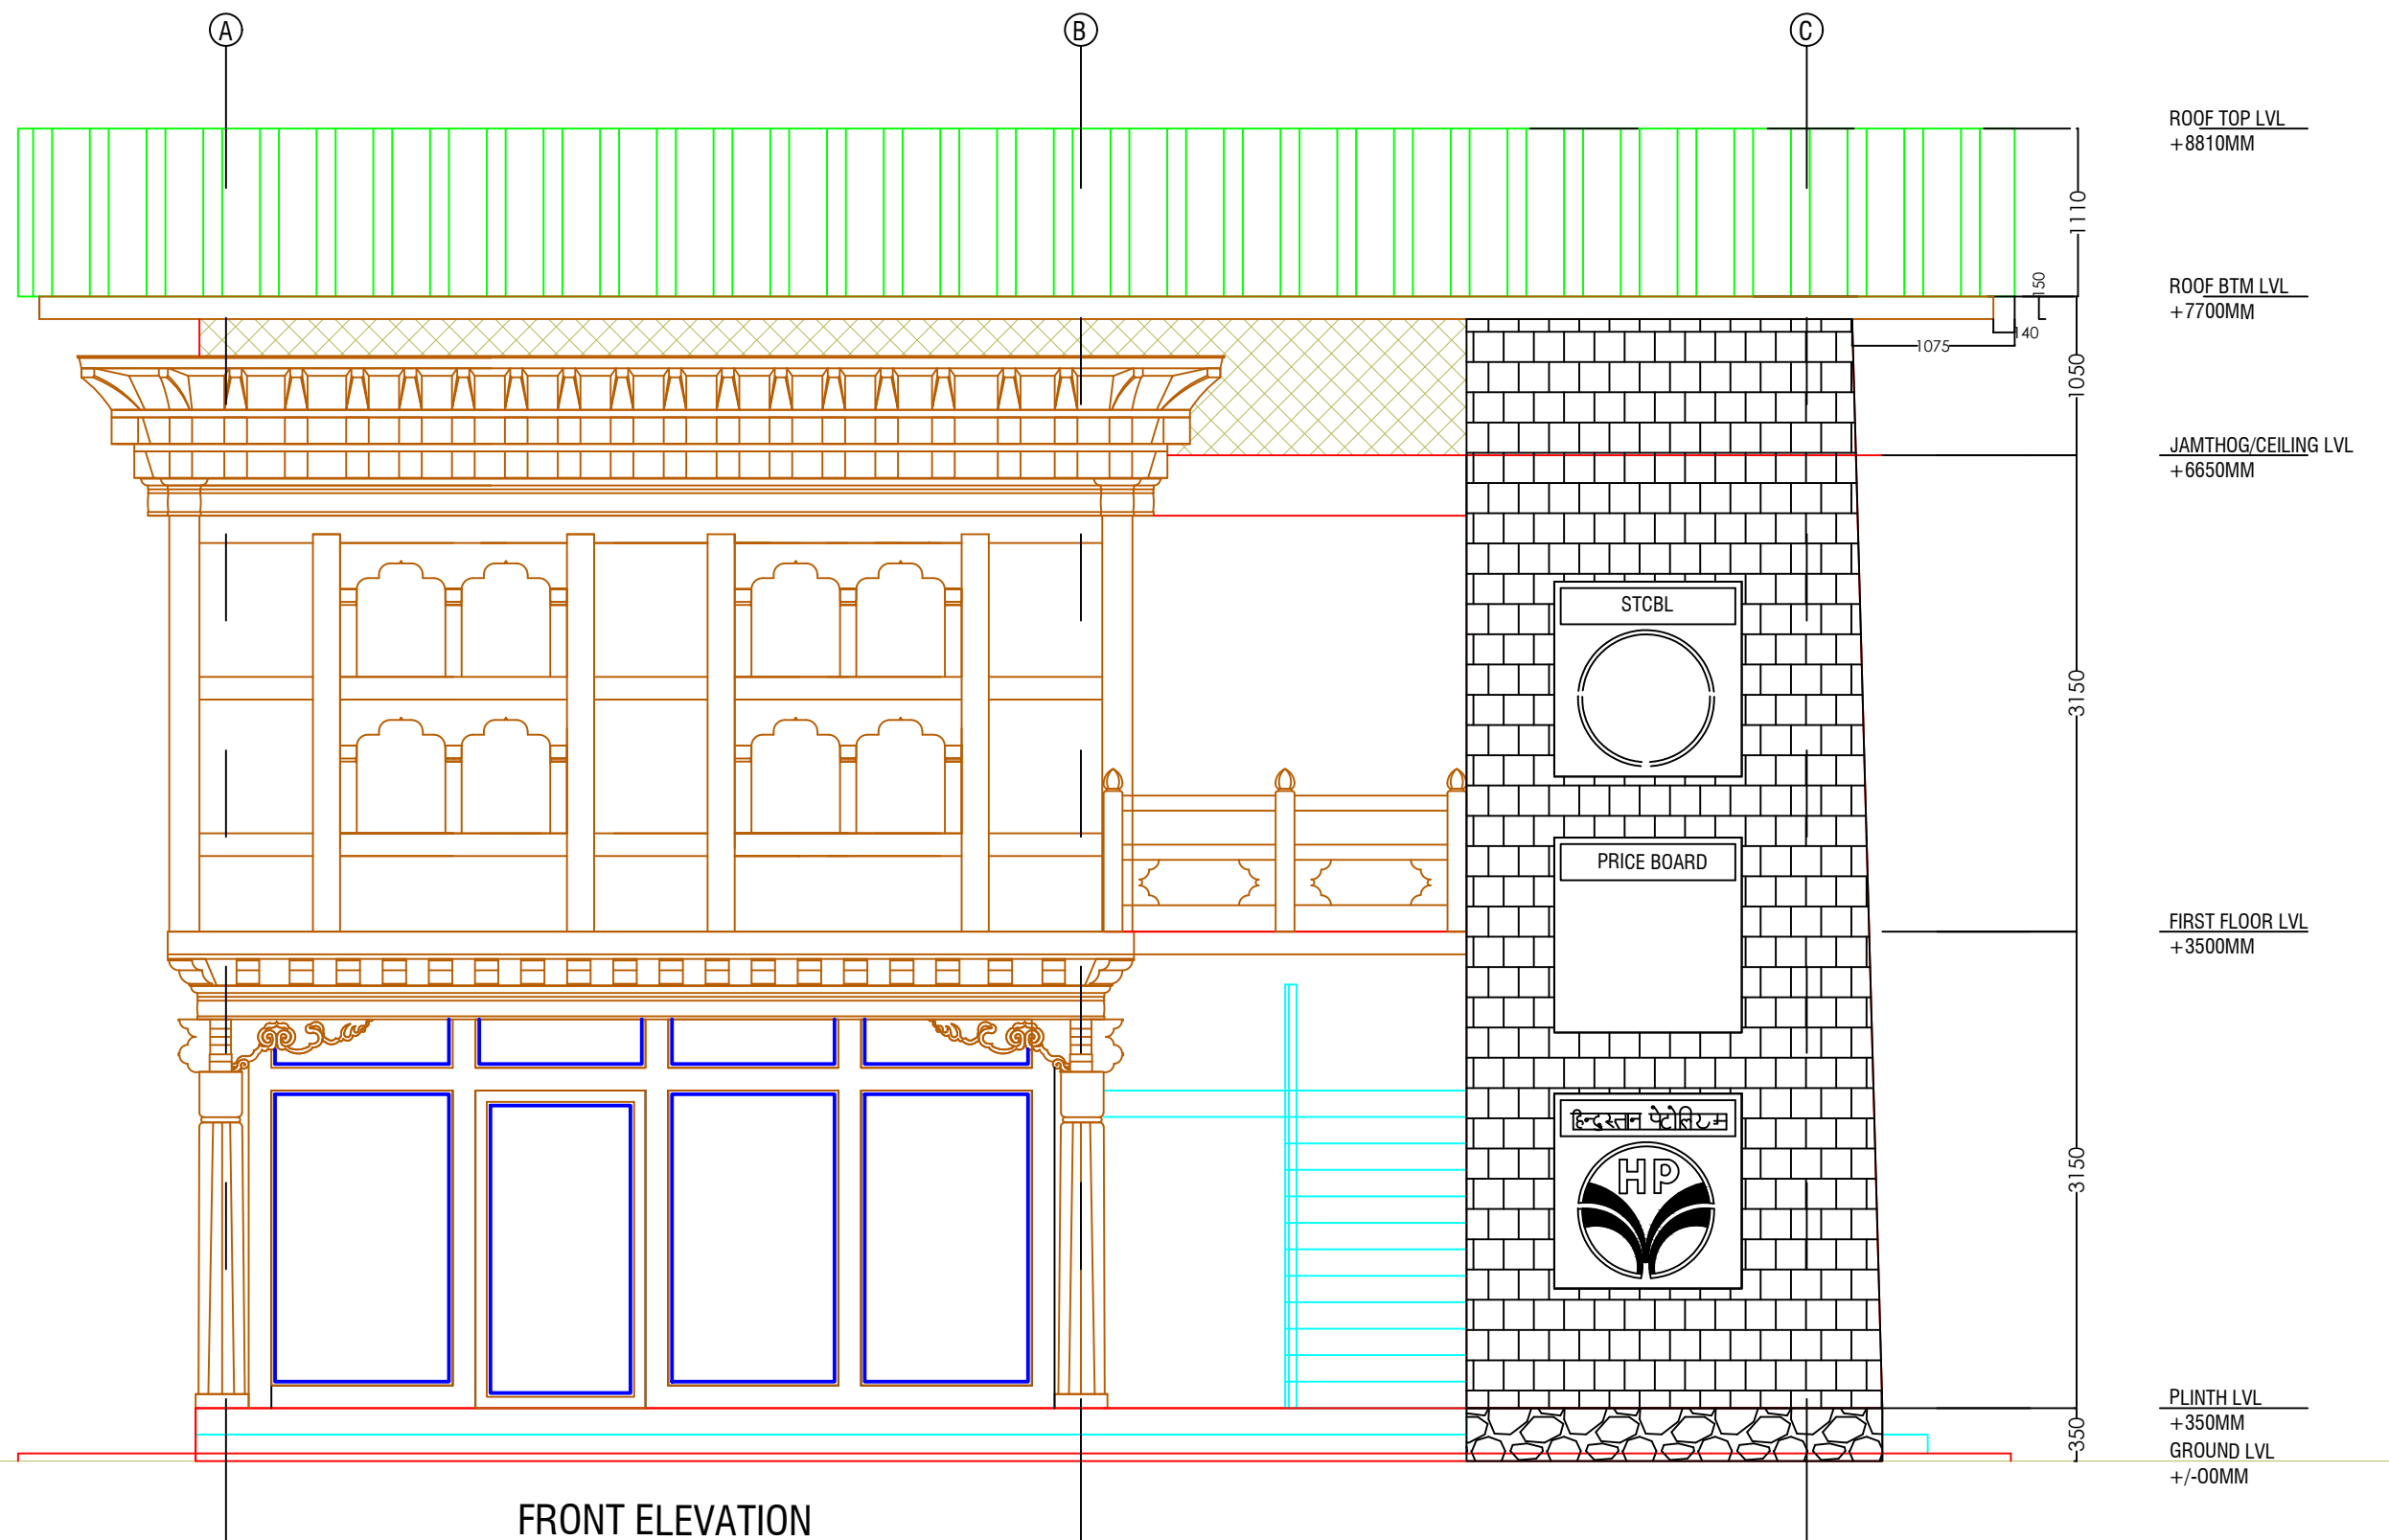

www.greendesign.com.bt
gdsbhutan@gmail.com
+975 17631322/77845668

OFFICE: FLAT NO 8,GONGDZIN LAM
ABOVE 8/11 CONVENIENT STORE
NEXT TO THIMPHU THROMDE BUILDING
THIMPHU:BHUTAN

PROJECT:

TITLE: FUEL RETAIL OUTLET
LOCATION: CHUMME, BUMTHANG
OWNER: STCBL
PLOT ID: LCHU-6
CERTIFICATE NO: BUM-74-6
FLOORS: G+1 STRUCTURE



OWNER SIGNATURE

DESIGNED BY:

ANIZ PRADHAN
BA-126(P)
CHIEF ARCHITECT
GREEN DESIGN STUDIO

DRAWING TITLE:

FRONT ELEVATION

DATE: MARCH 2021

SCALE: 1:100

DRAWING : ARCHITECTURAL

SHEET NO : AR/06

REVISION SUFFIX




NORTH



GENERAL NOTE:

- ALL DIMENSIONS ARE IN METERS (FEET) UNLESS SPECIFIED OTHERWISE.
- ALL DIMENSIONS MEASURE UNFINISHED SURFACES UNLESS SPECIFIED OTHERWISE.
- ALL DIMENSIONS ARE TO BE READ AND NOT SCALE OFF.
- ANY DISCREPANCY IN DRAWING IS TO BE BROUGHT TO THE IMMEDIATE NOTICE OF THE ARCHITECT AND THE ENGINEER.

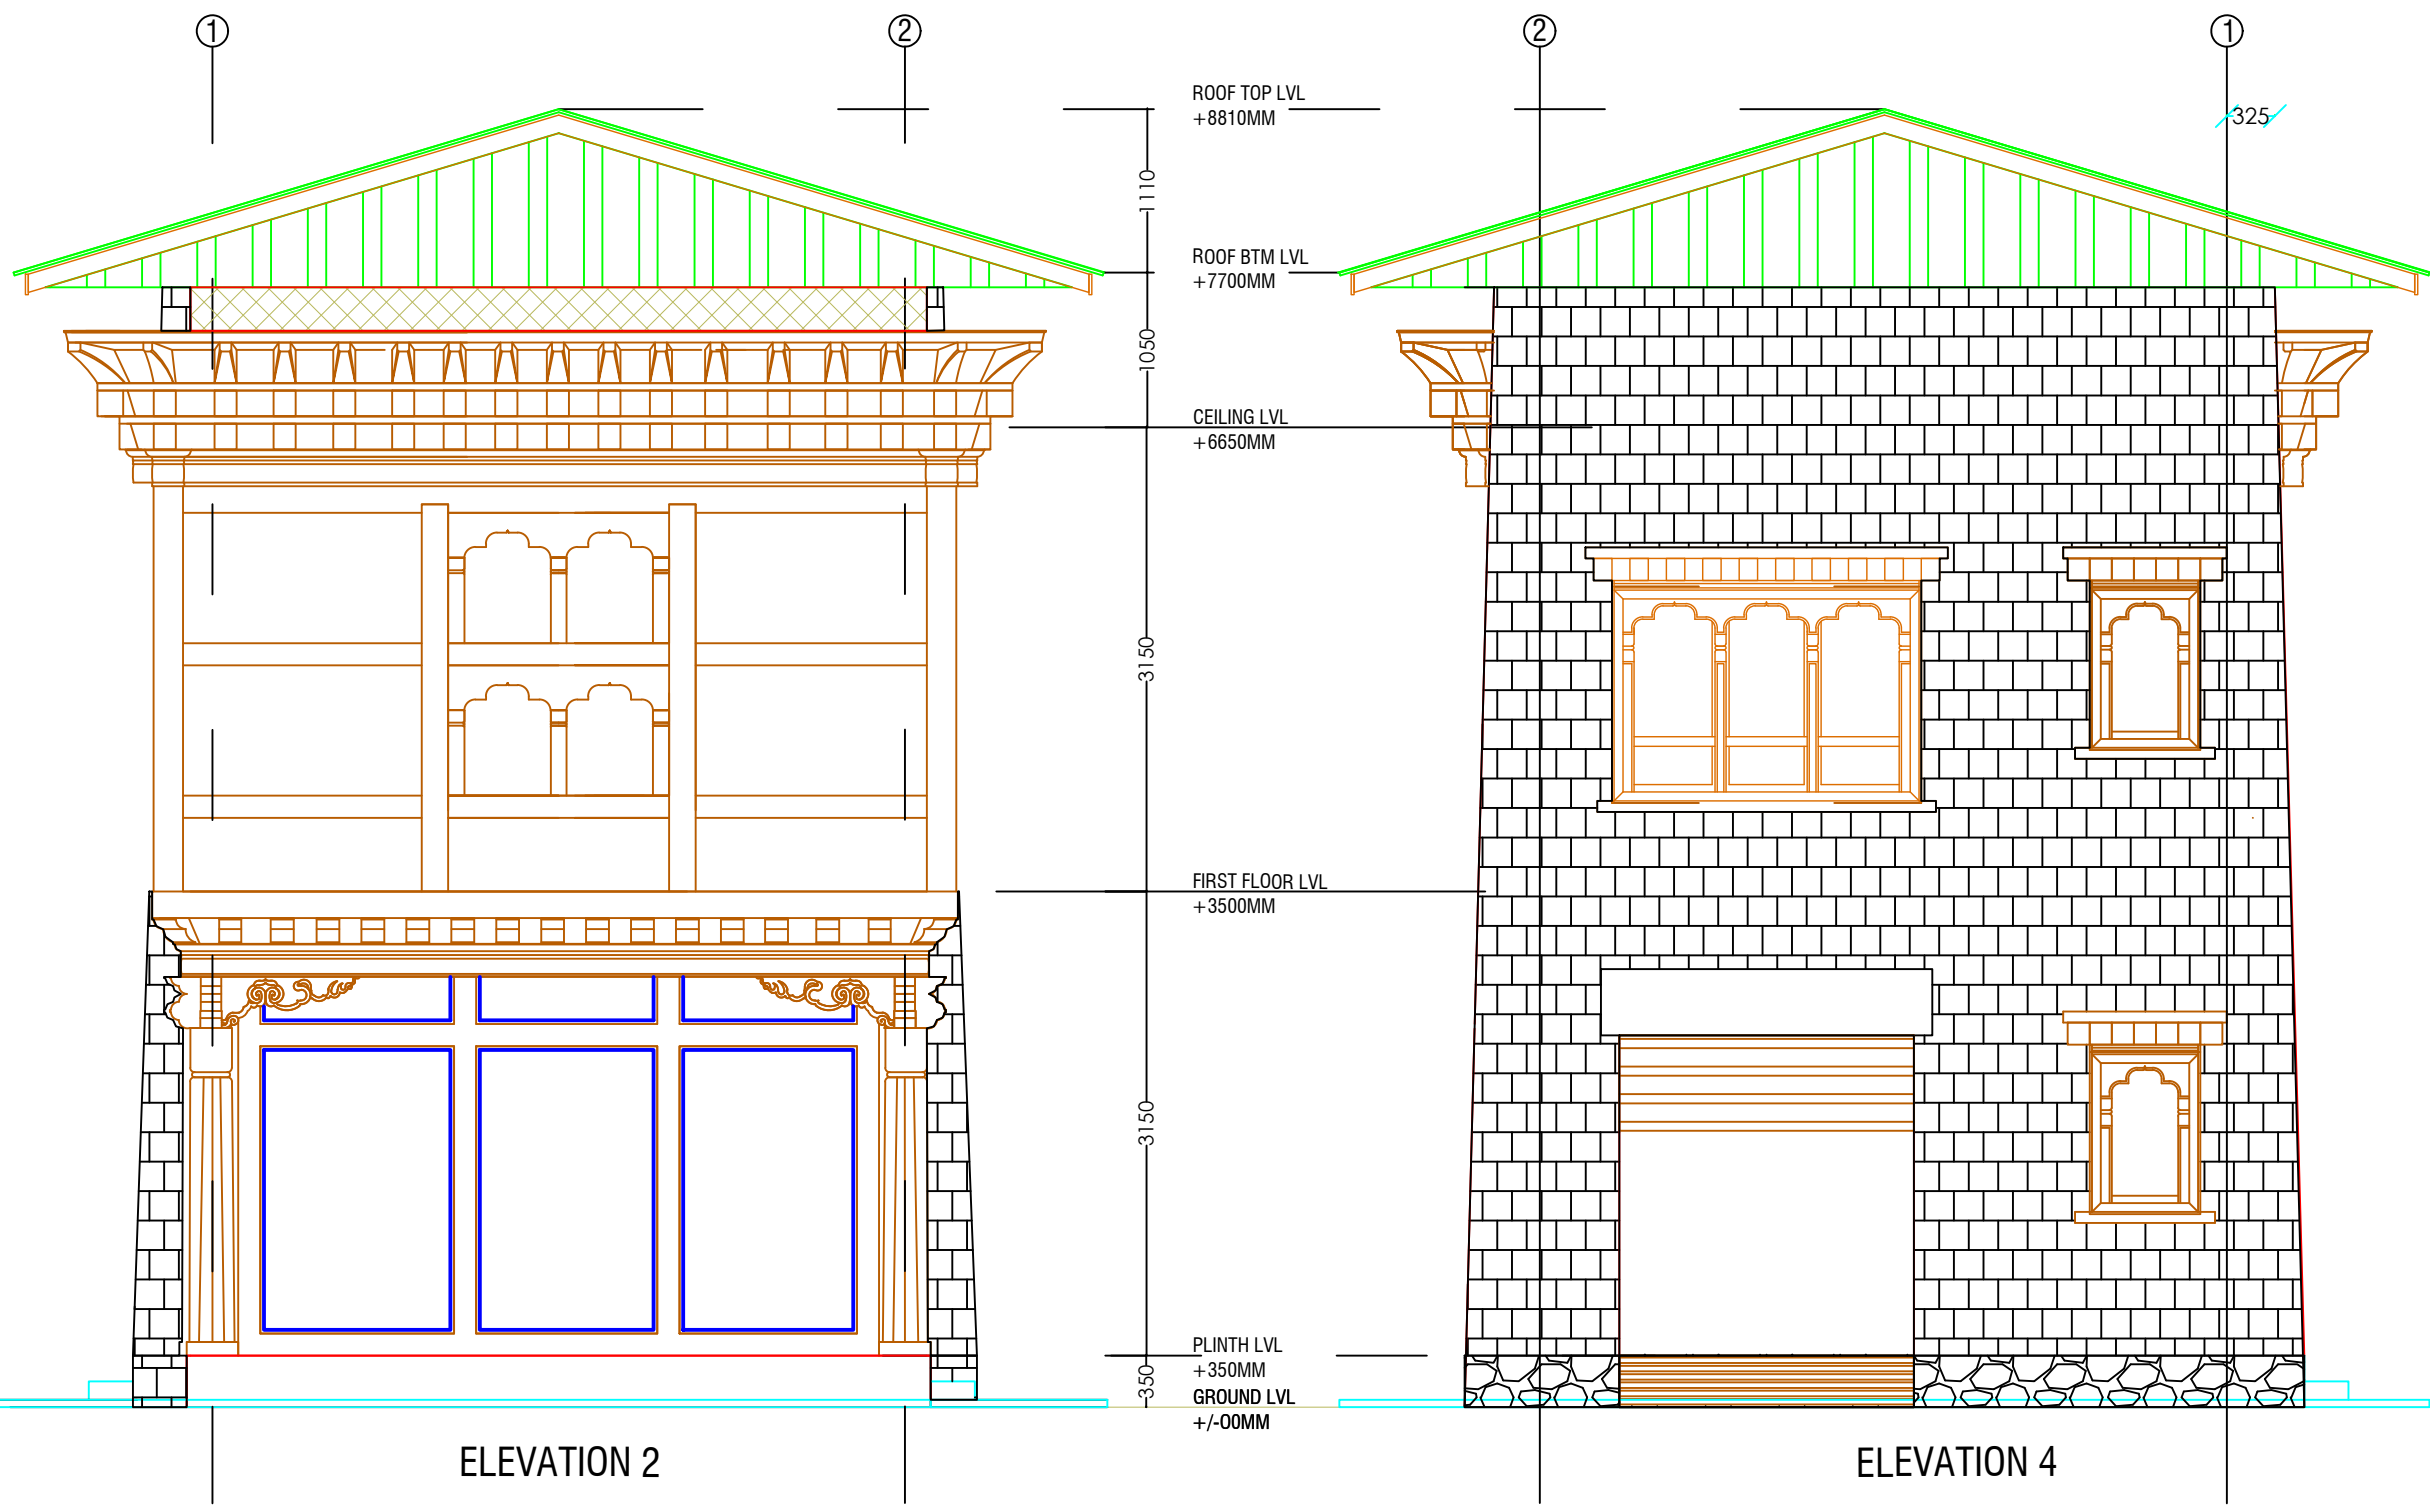

www.greendesign.com.bt
gdsbhutan@gmail.com
+975 17631322/77845668

OFFICE: FLAT NO 8,GONGDZIN LAM
ABOVE 8/11 CONVENIENT STORE
NEXT TO THIMPHU THROMDE BUILDING
THIMPHU:BHUTAN

PROJECT:

TITLE:	FUEL RETAIL OUTLET
LOCATION:	CHUMME, BUMTHANG
OWNER:	STCBL
PLOT ID:	LCHU-6
CERTIFICATE NO:	BUM-74-6
FLOORS:	G+1 STRUCTURE



OWNER SIGNATURE

DESIGNED BY:

ANIZ PRADHAN
BA-126(P)
CHIEF ARCHITECT
GREEN DESIGN STUDIO

DRAWING TITLE:

SIDE ELEVATION

DATE: MARCH 2021

SCALE: 1:100


DRAWING : ARCHITECTURAL

SHEET NO : AR/07

REVISION SUFFIX	NORTH
■ ■ □ □ □	

GENERAL NOTE:

- ALL DIMENSIONS ARE IN METERS (FEET) UNLESS SPECIFIED OTHERWISE.
- ALL DIMENSIONS MEASURE UNFINISHED SURFACES UNLESS SPECIFIED OTHERWISE.
- ALL DIMENSIONS ARE TO BE READ AND NOT SCALE OFF.
- ANY DISCREPANCY IN DRAWING IS TO BE BROUGHT TO THE IMMEDIATE NOTICE OF THE ARCHITECT AND THE ENGINEER.

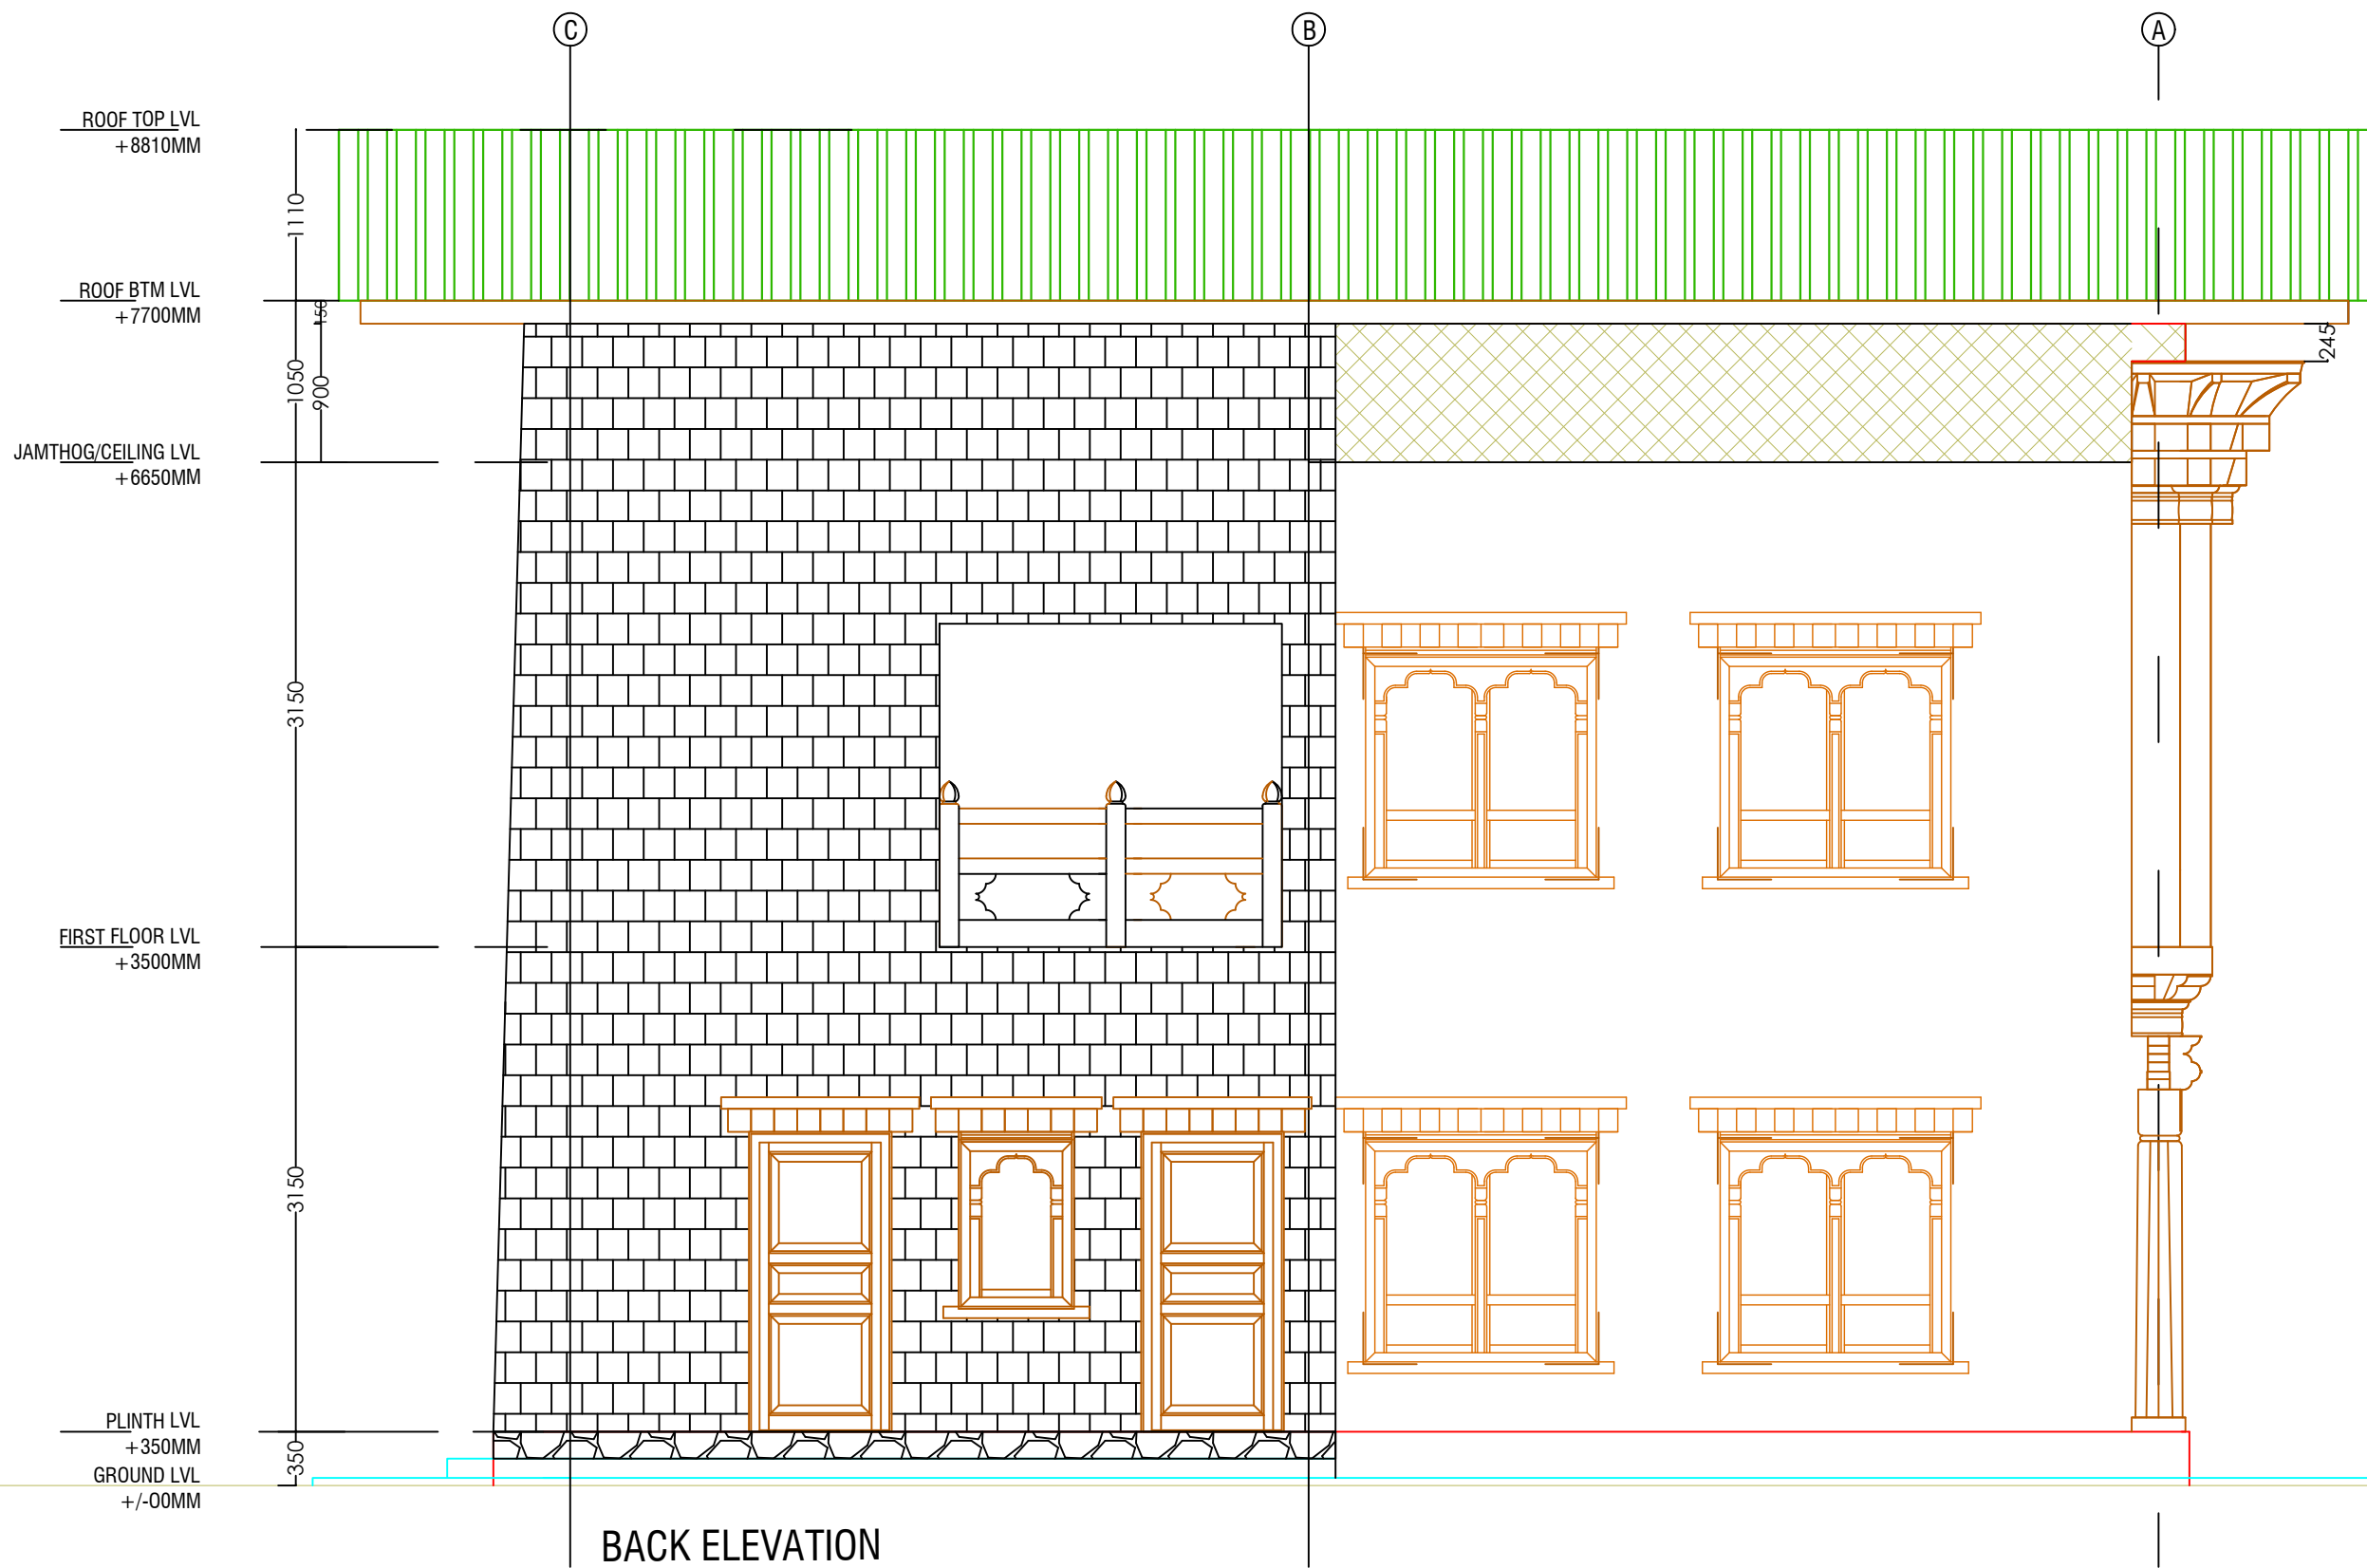

www.greendesign.com.bt
gdsbhutan@gmail.com
+975 17631322/77845668

OFFICE: FLAT NO 8,GONGDZIN LAM
ABOVE 8/11 CONVENIENT STORE
NEXT TO THIMPHU THROMDE BUILDING
THIMPHU:BHUTAN

PROJECT:

TITLE: FUEL RETAIL OUTLET
LOCATION: CHUMME, BUMTHANG
OWNER: STCBL
PLOT ID: LCHU-6
CERTIFICATE NO: BUM-74-6
FLOORS: G+1 STRUCTURE



OWNER SIGNATURE

DESIGNED BY:

ANIZ PRADHAN
BA-126(P)
CHIEF ARCHITECT
GREEN DESIGN STUDIO

DRAWING TITLE:

BACK ELEVATION

DATE: MARCH 2021

SCALE: 1:100

DRAWING : ARCHITECTURAL

SHEET NO : AR/08

REVISION SUFFIX




NORTH



GENERAL NOTE:

- ALL DIMENSIONS ARE IN METERS (FEET) UNLESS SPECIFIED OTHERWISE.
- ALL DIMENSIONS MEASURE UNFINISHED SURFACES UNLESS SPECIFIED OTHERWISE.
- ALL DIMENSIONS ARE TO BE READ AND NOT SCALE OFF.
- ANY DISCREPANCY IN DRAWING IS TO BE BROUGHT TO THE IMMEDIATE NOTICE OF THE ARCHITECT AND THE ENGINEER.

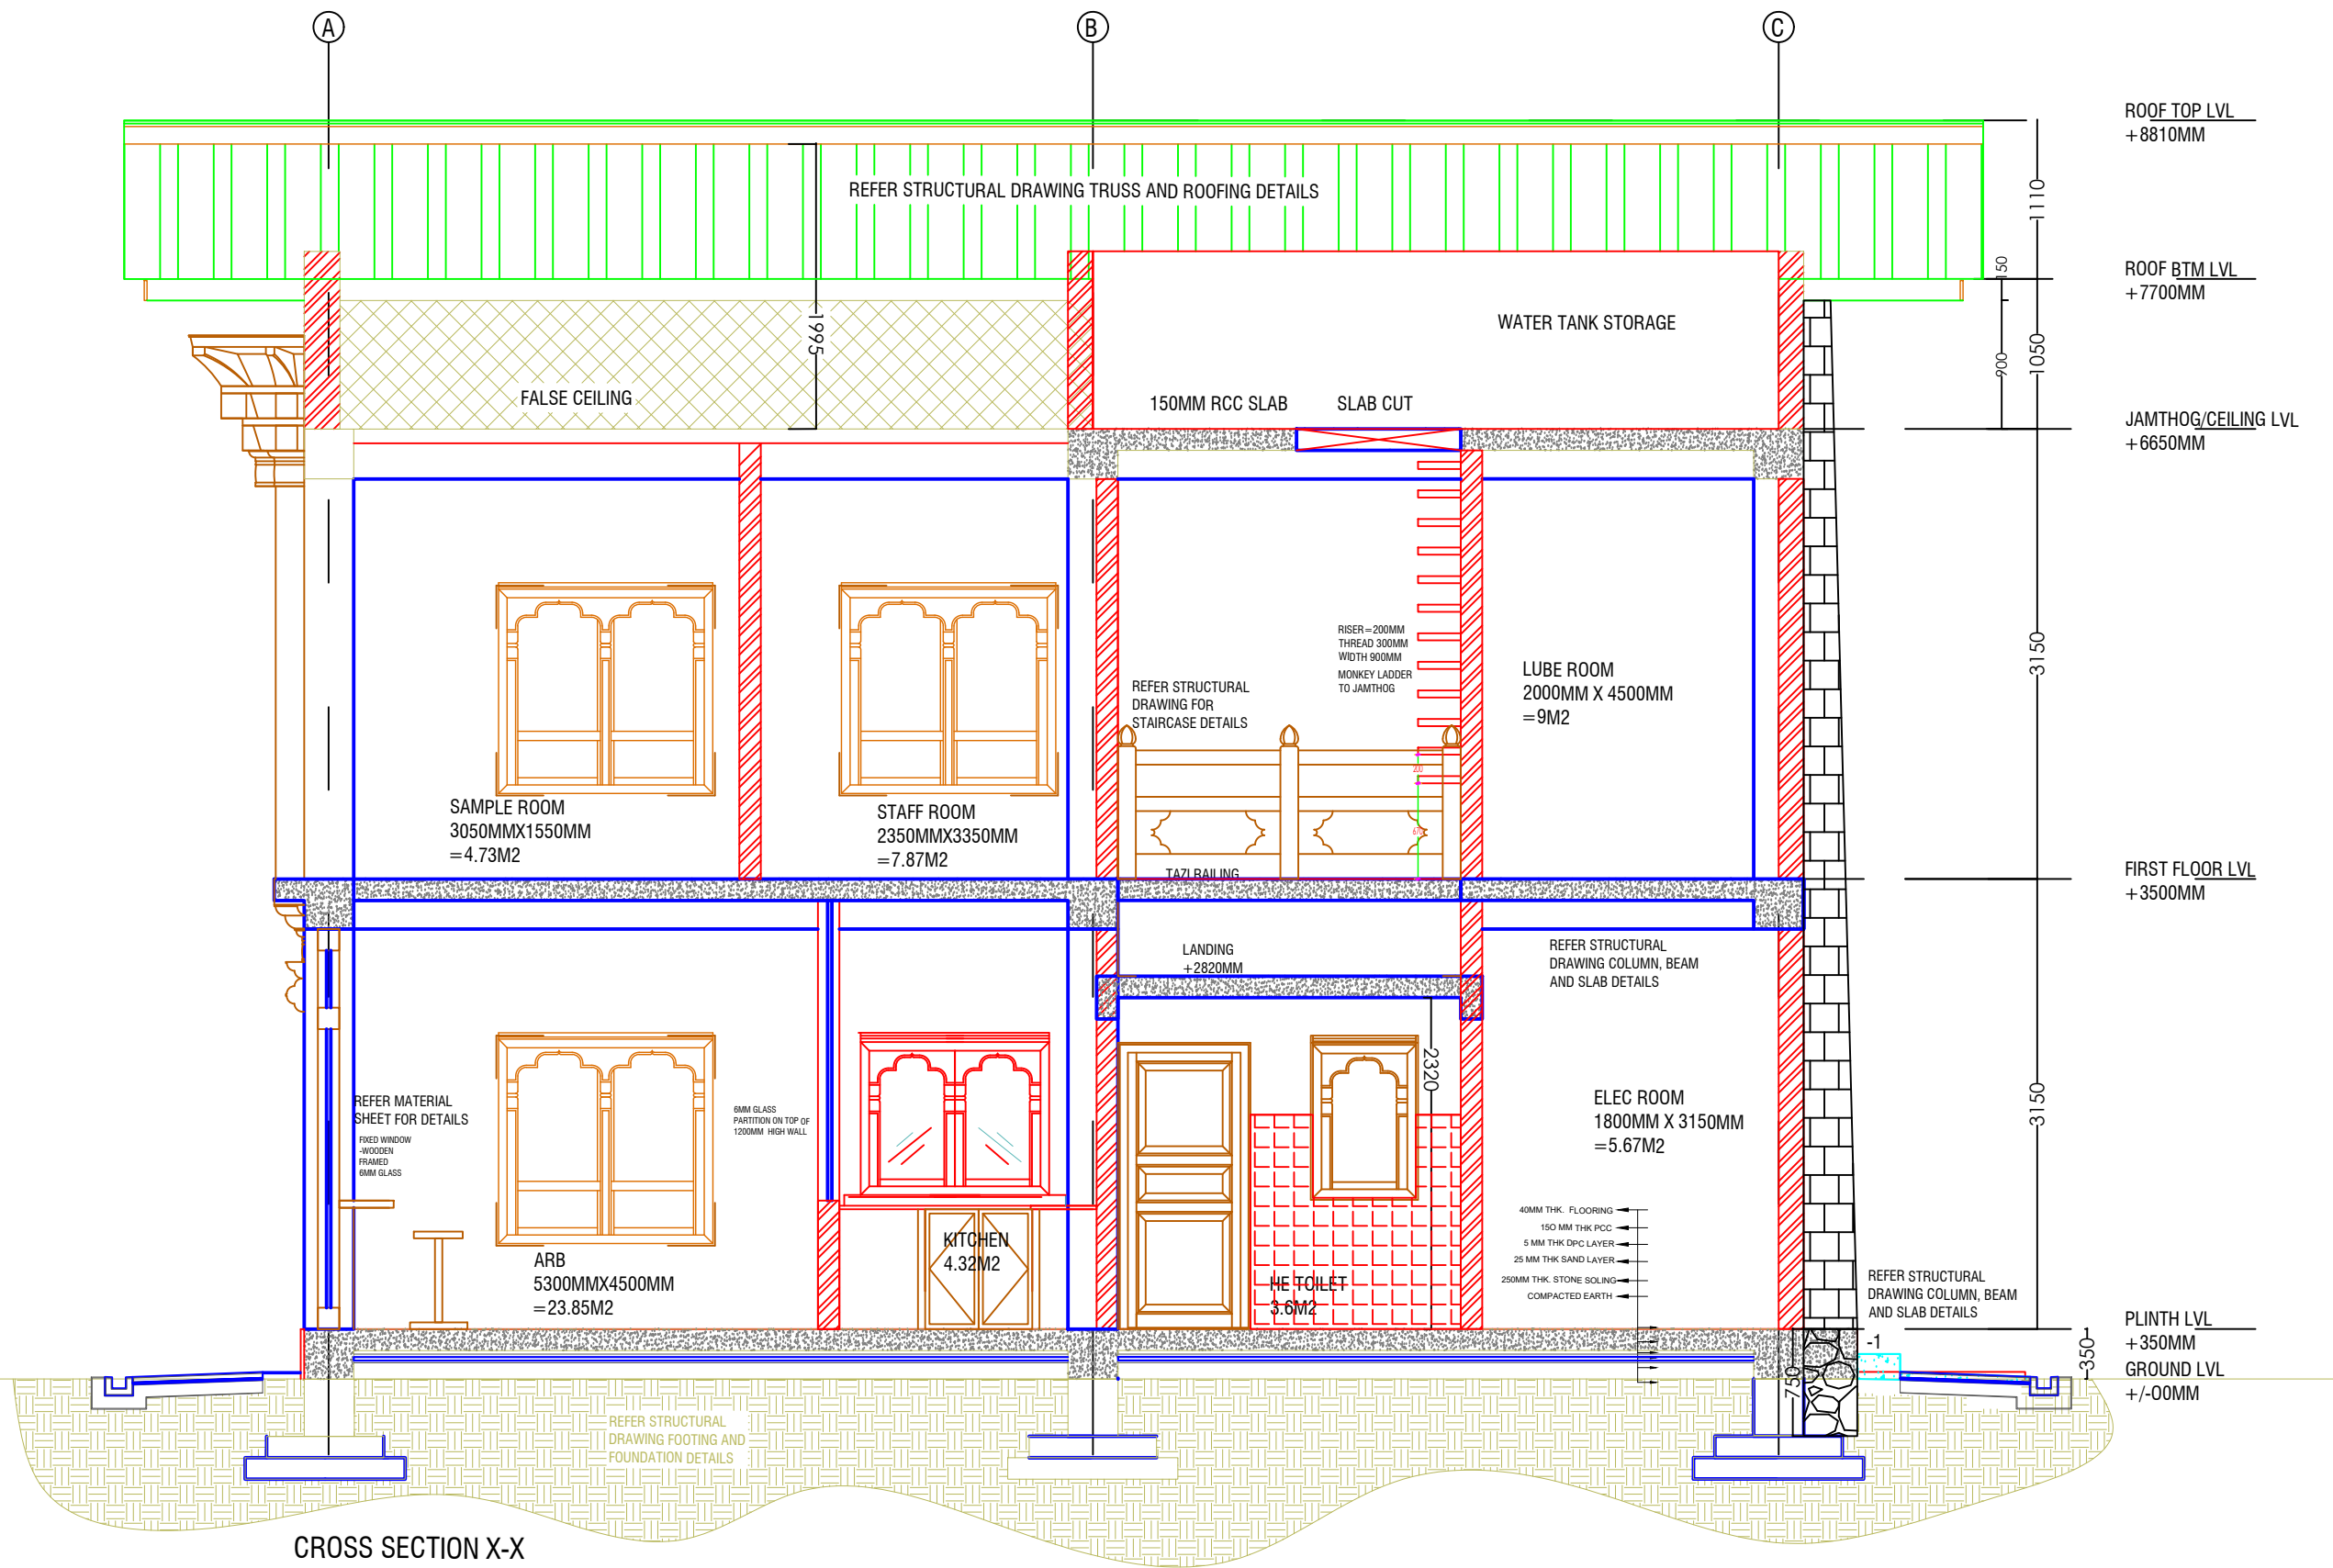

www.greendesign.com.bt
gdsbhutan@gmail.com
+975 17631322/77845668

OFFICE: FLAT NO 8,GONGDZIN LAM
ABOVE 8/11 CONVENIENT STORE
NEXT TO THIMPHU THROMDE BUILDING
THIMPHU:BHUTAN

PROJECT:
TITLE: FUEL RETAIL OUTLET
LOCATION: CHUMME, BUMTHANG
OWNER: STCBL
PLOT ID: LCHU-6
CERTIFICATE NO: BUM-74-6
FLOORS: G+1 STRUCTURE



OWNER SIGNATURE

DESIGNED BY:
ANIZ PRADHAN
BA-126(P)
CHIEF ARCHITECT
GREEN DESIGN STUDIO

DRAWING TITLE:
SECTION X-X

DATE: MARCH 2021

SCALE: 1:100


DRAWING : ARCHITECTURAL

SHEET NO : AR/09


REVISION SUFFIX	NORTH
■ ■ ■ ■ ■	

GENERAL NOTE:

- ALL DIMENSIONS ARE IN METERS (FEET) UNLESS SPECIFIED OTHERWISE.
- ALL DIMENSIONS MEASURE UNFINISHED SURFACES UNLESS SPECIFIED OTHERWISE.
- ALL DIMENSIONS ARE TO BE READ AND NOT SCALE OFF.
- ANY DISCREPANCY IN DRAWING IS TO BE BROUGHT TO THE IMMEDIATE NOTICE OF THE ARCHITECT AND THE ENGINEER.

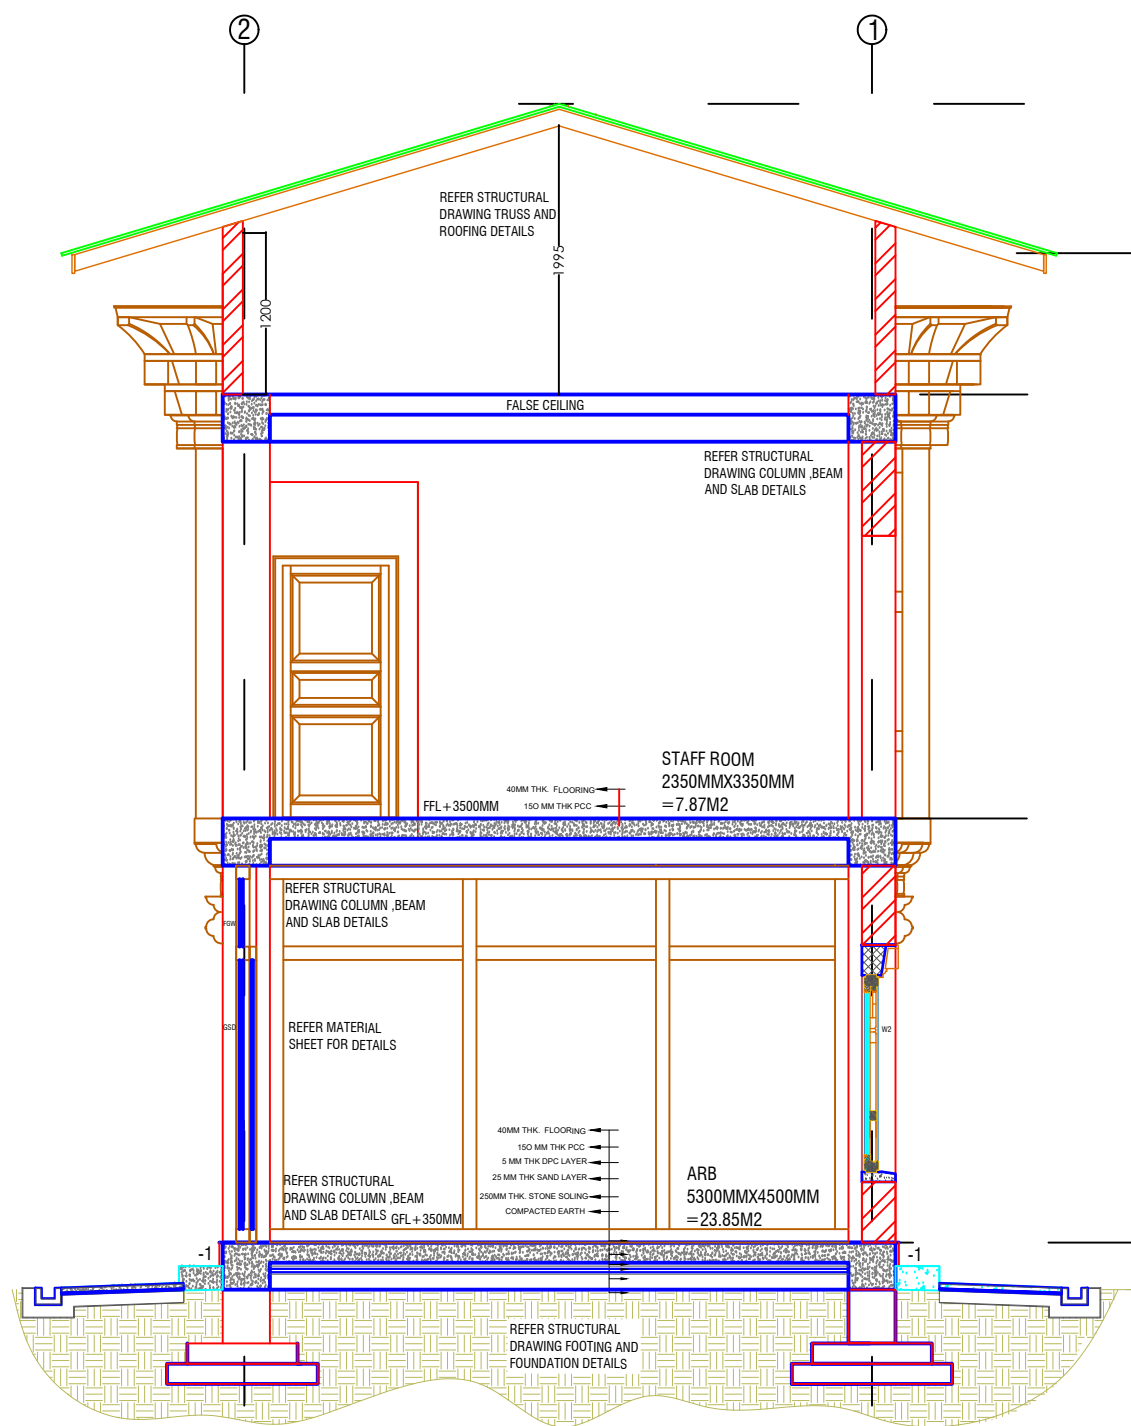

CROSS SECTION Y'-Y'

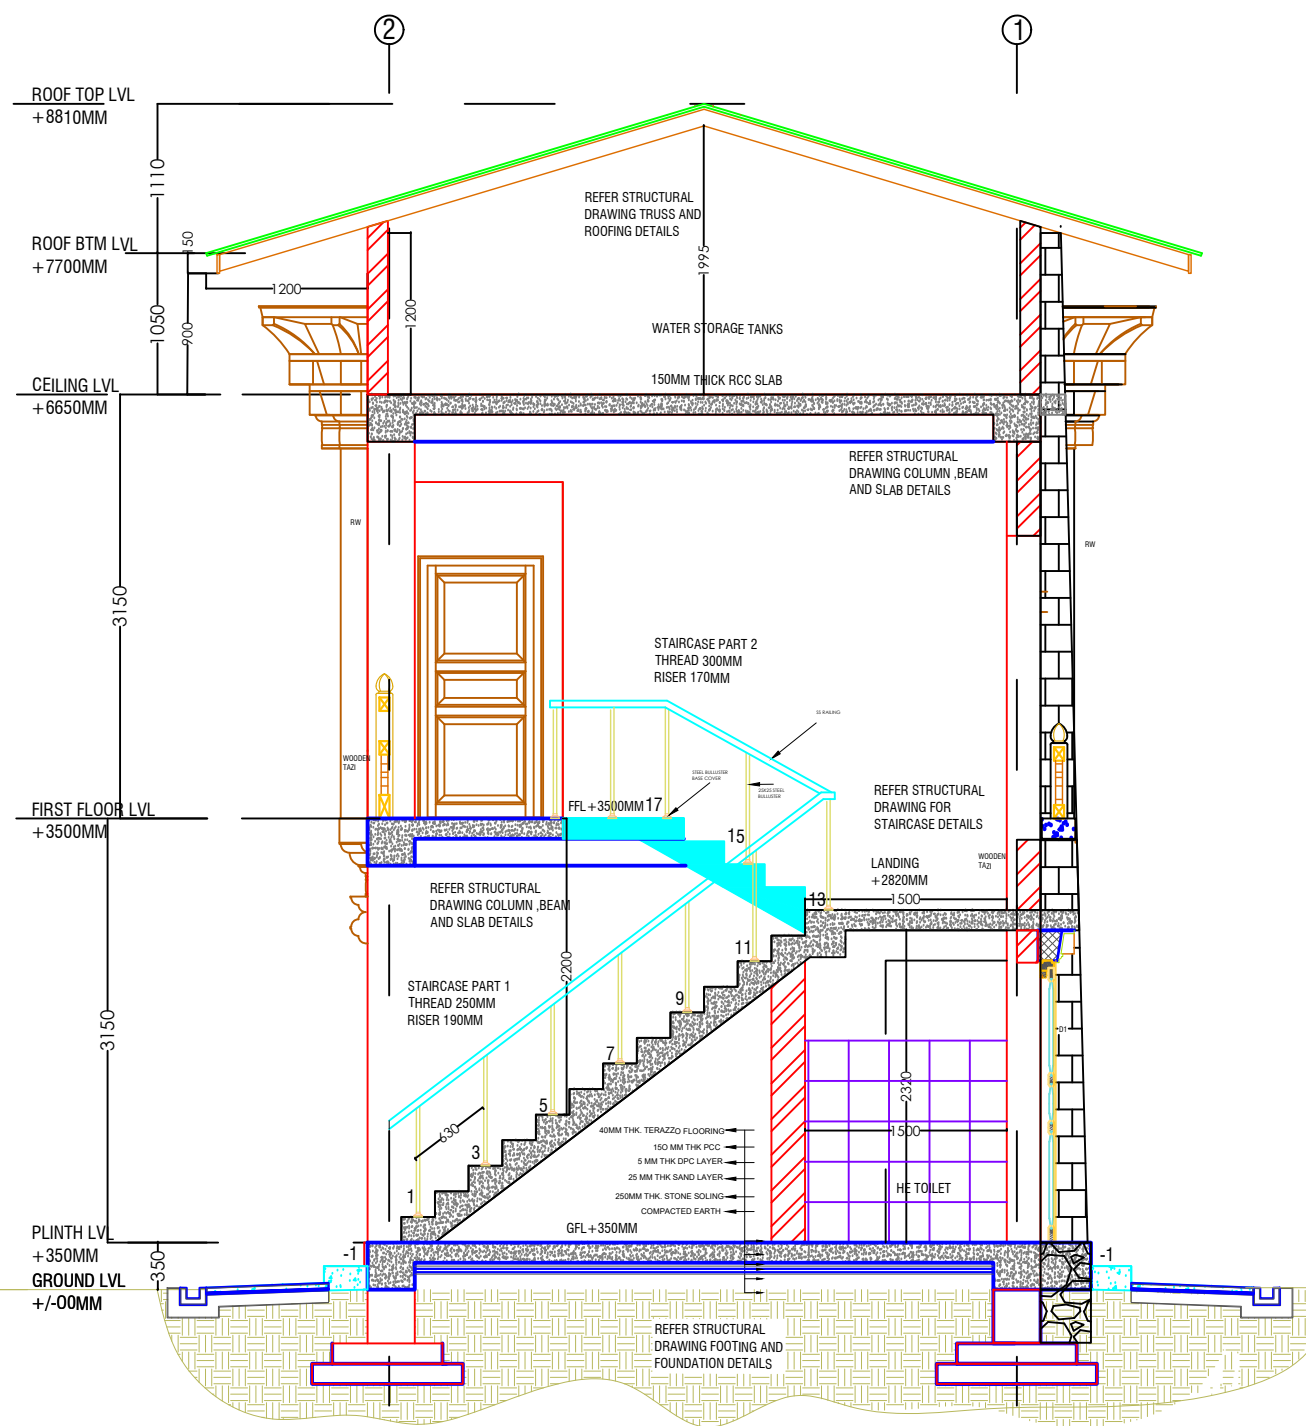

CROSS SECTION Y-Y

www.greendesign.com.bt
gdsbhutan@gmail.com
+975 17631322/77845668

OFFICE: FLAT NO 8,GONGDZIN LAM
ABOVE 8/11 CONVENIENT STORE
NEXT TO THIMPHU THROMDE BUILDING
THIMPHU:BHUTAN

PROJECT:

TITLE: FUEL RETAIL OUTLET
LOCATION: CHUMME, BUMTHANG
OWNER: STCBL
PLOT ID: LCHU-6
CERTIFICATE NO: BUM-74-6
FLOORS: G+1 STRUCTURE



OWNER SIGNATURE

DESIGNED BY:

ANIZ PRADHAN
BA-126(P)
CHIEF ARCHITECT
GREEN DESIGN STUDIO

DRAWING TITLE:

SECTION Y-Y

DATE: MARCH 2021

SCALE: 1:100

DRAWING : ARCHITECTURAL

SHEET NO : AR/10

REVISION SUFFIX


■ ■ ■ ■ ■

NORTH



GENERAL NOTE:

- ALL DIMENSIONS ARE IN METERS (FEET) UNLESS SPECIFIED OTHERWISE.
- ALL DIMENSIONS MEASURE UNFINISHED SURFACES UNLESS SPECIFIED OTHERWISE.
- ALL DIMENSIONS ARE TO BE READ AND NOT SCALE OFF.
- ANY DISCREPANCY IN DRAWING IS TO BE BROUGHT TO THE IMMEDIATE NOTICE OF THE ARCHITECT AND THE ENGINEER.

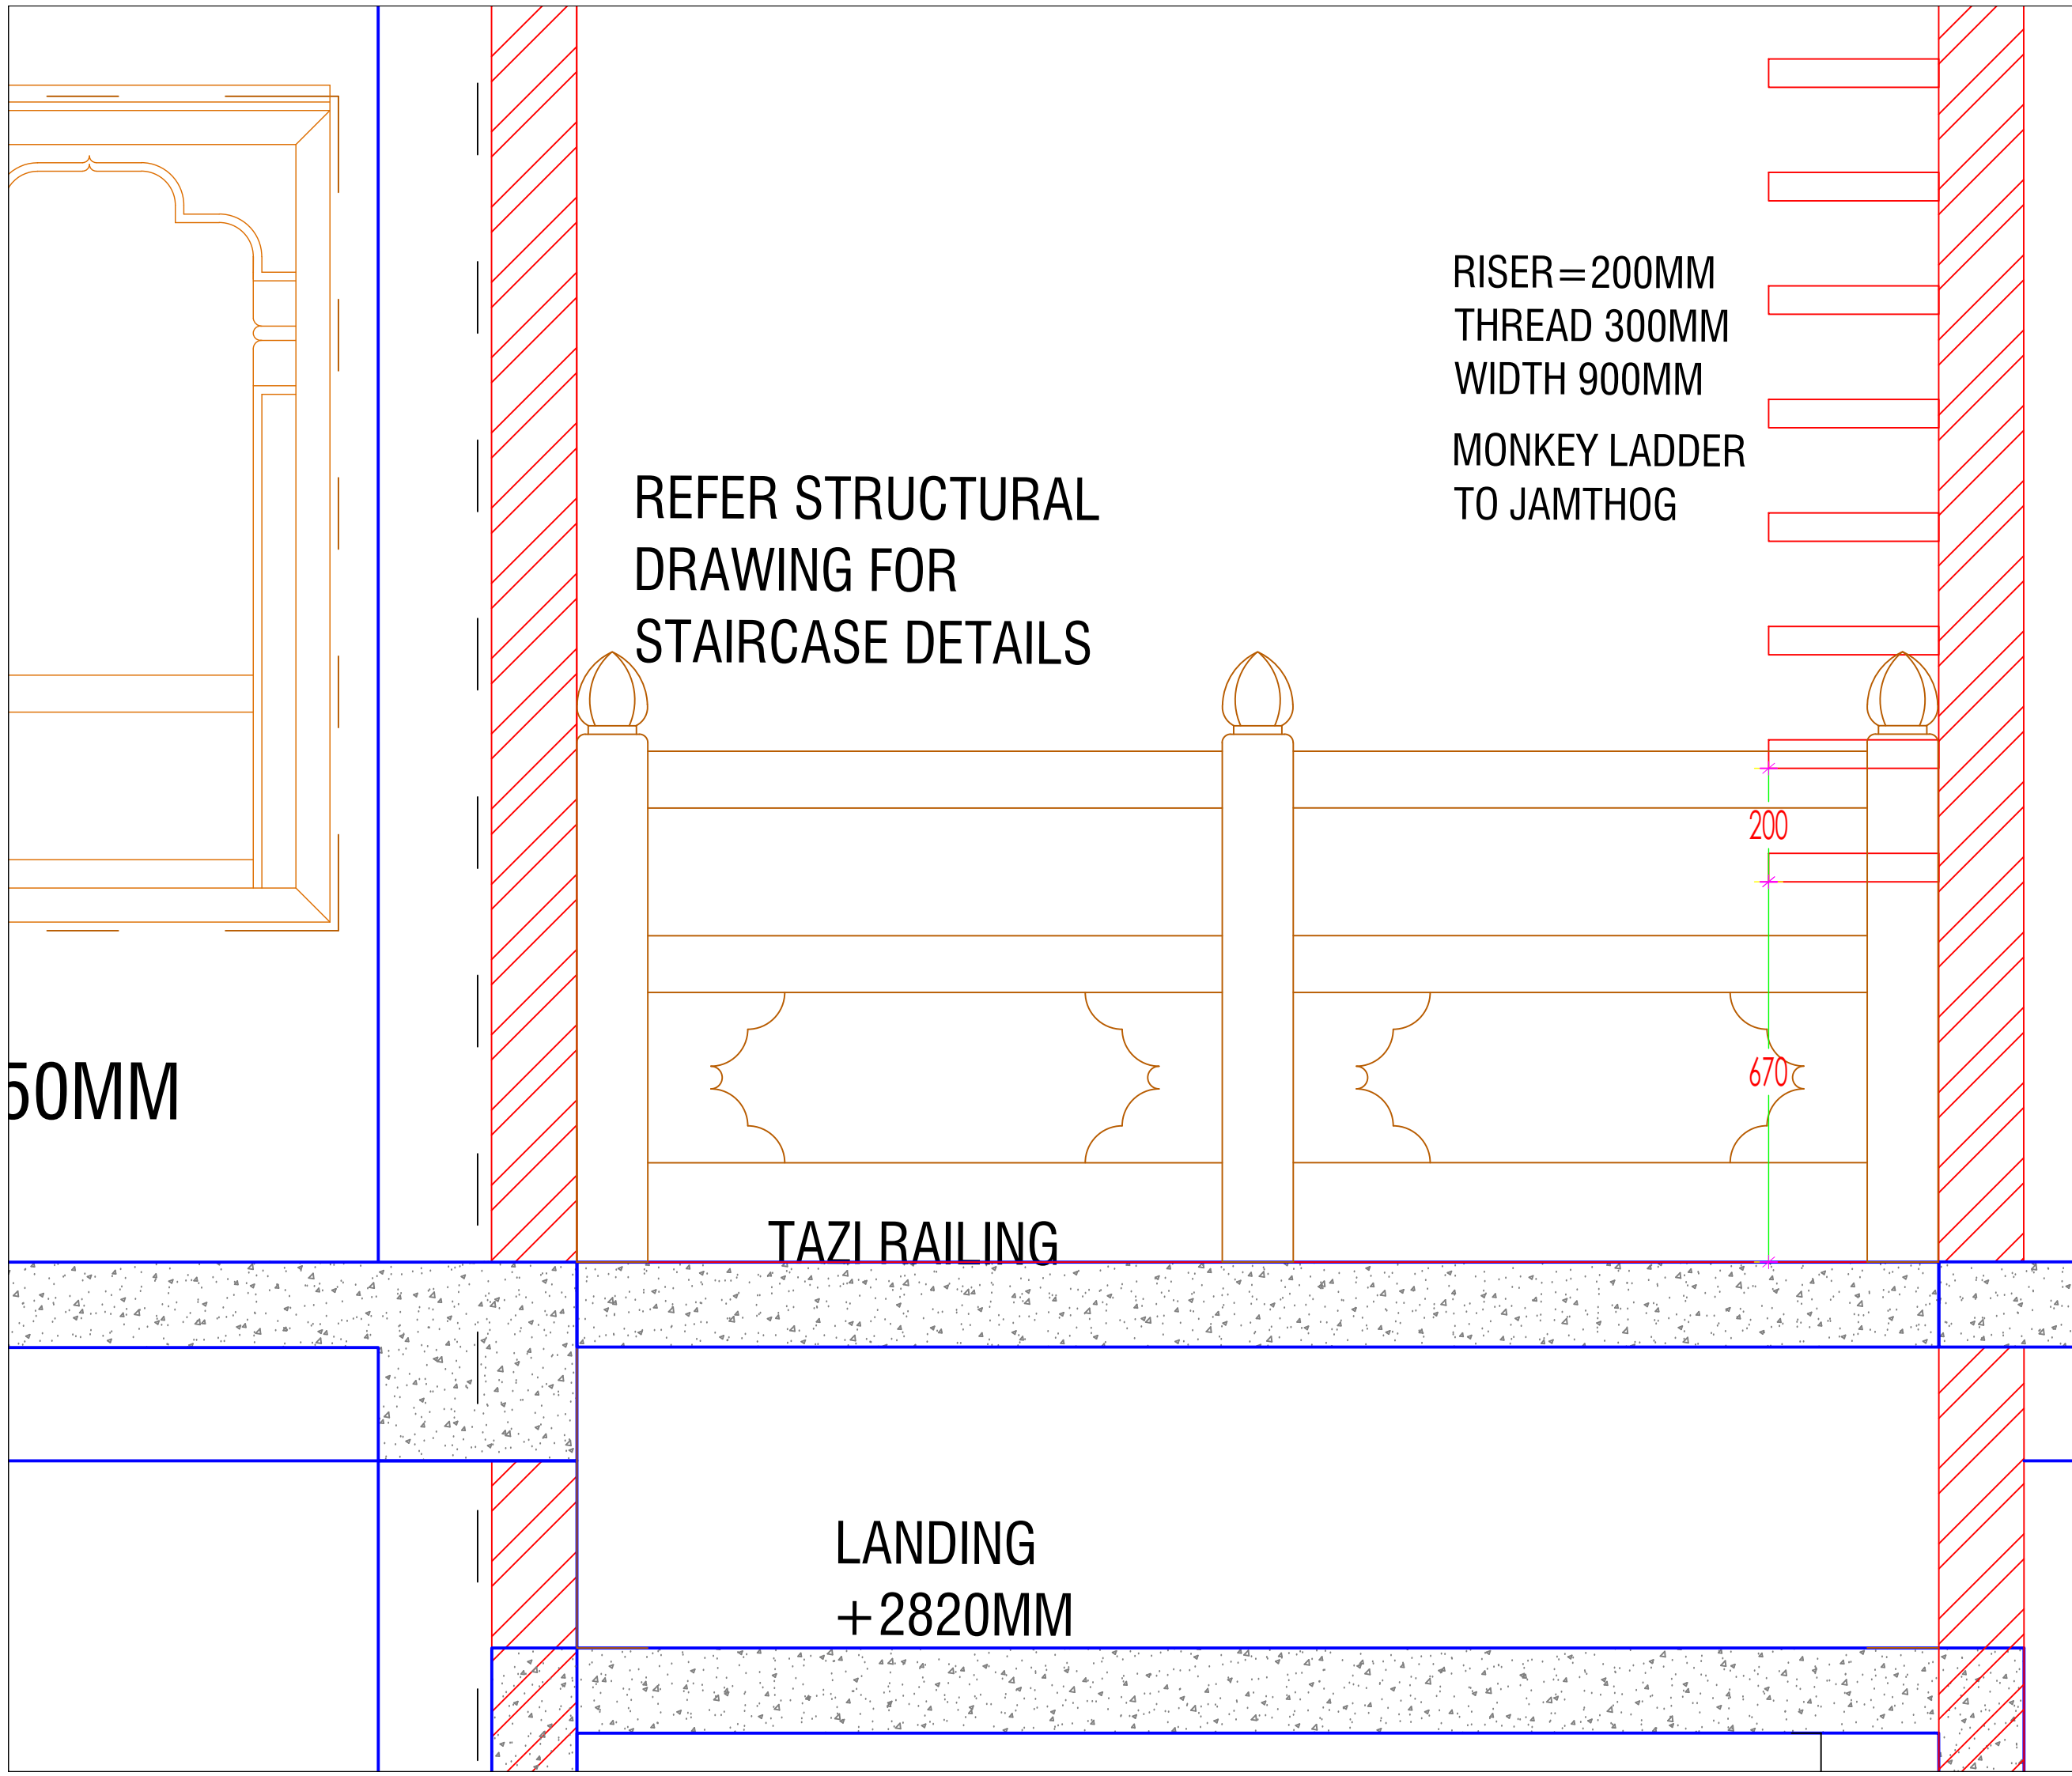

www.greendesign.com.bt
gdsbhutan@gmail.com
+975 17631322/77845668

OFFICE: FLAT NO 8,GONGDZIN LAM
ABOVE 8/11 CONVENIENT STORE
NEXT TO THIMPHU THROMDE BUILDING
THIMPHU:BHUTAN

PROJECT:
TITLE: FUEL RETAIL OUTLET
LOCATION: CHUMME, BUMTHANG
OWNER: STCBL
PLOT ID: LCHU-6
CERTIFICATE NO: BUM-74-6
FLOORS: G+1 STRUCTURE



OWNER SIGNATURE

DESIGNED BY:
ANIZ PRADHAN
BA-126(P)
CHIEF ARCHITECT
GREEN DESIGN STUDIO

DRAWING TITLE:
TAZI RAILING

DATE: JULY 2020

SCALE: 1:100


DRAWING : ARCHITECTURAL

SHEET NO : AR/11

REVISION SUFFIX	NORTH
<input type="checkbox"/> <input type="checkbox"/> <input type="checkbox"/> <input type="checkbox"/> <input type="checkbox"/>	

GENERAL NOTE:

- ALL DIMENSIONS ARE IN METERS (FEET) UNLESS SPECIFIED OTHERWISE.
- ALL DIMENSIONS MEASURE UNFINISHED SURFACES UNLESS SPECIFIED OTHERWISE.
- ALL DIMENSIONS ARE TO BE READ AND NOT SCALE OFF.
- ANY DISCREPANCY IN DRAWING IS TO BE BROUGHT TO THE IMMEDIATE NOTICE OF THE ARCHITECT AND THE ENGINEER.

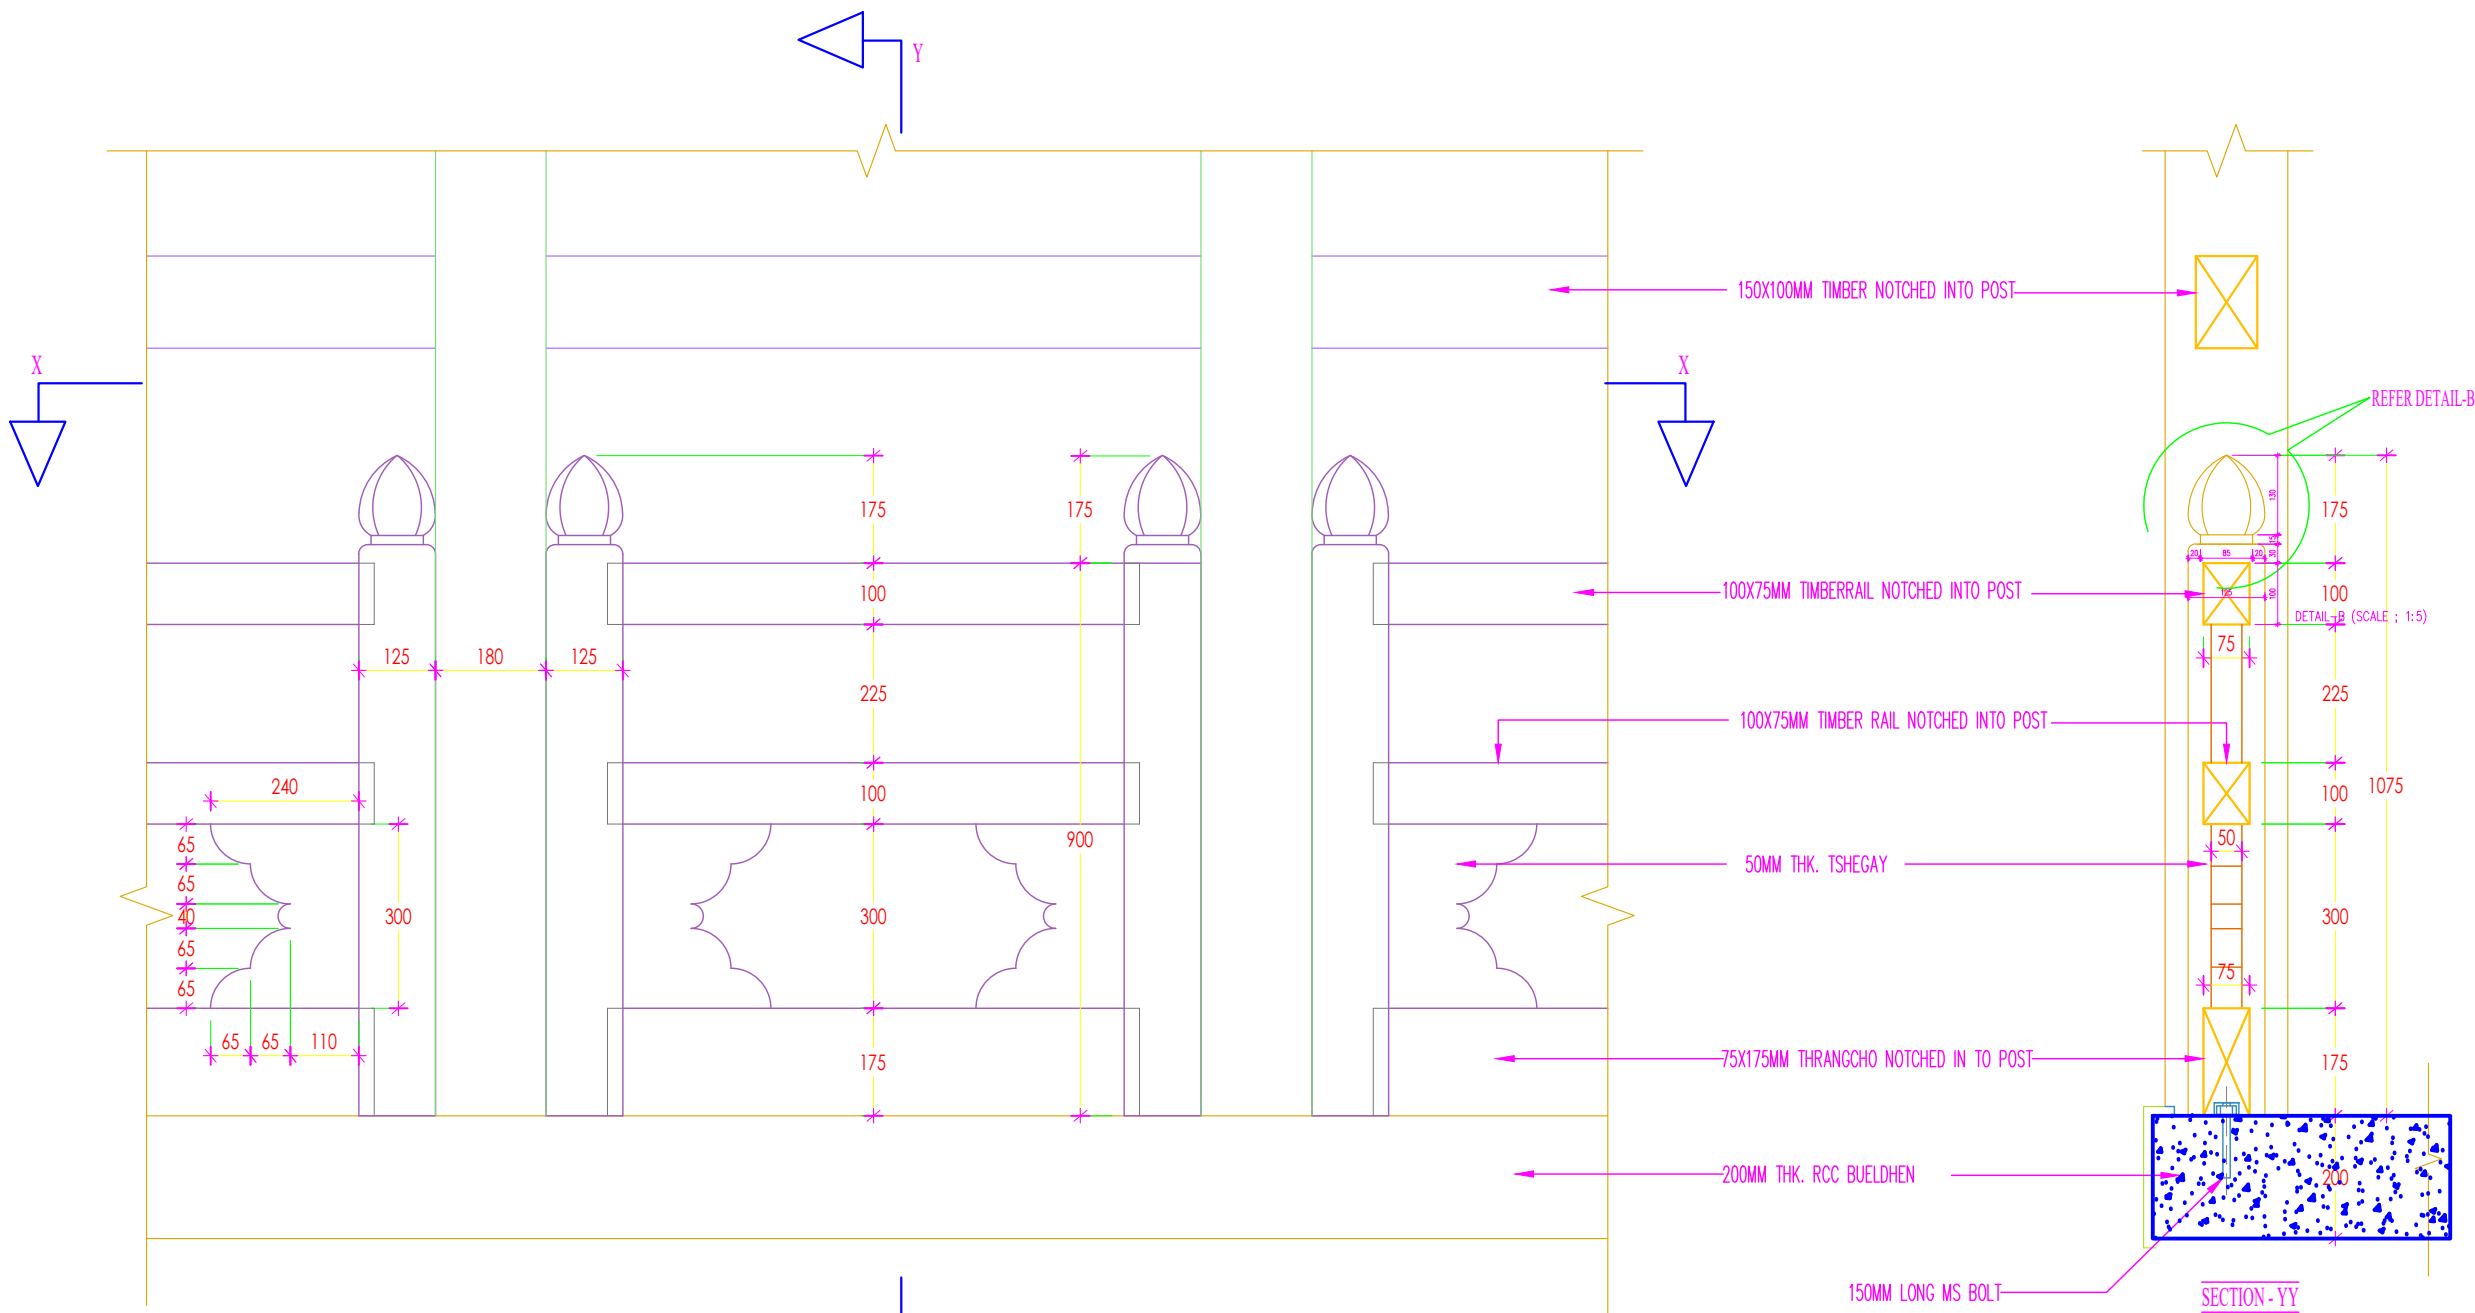

www.greendesign.com.bt
gdsbhutan@gmail.com
+975 17631322/77845668

OFFICE: FLAT NO 8,GONGDZIN LAM
ABOVE 8/11 CONVENIENT STORE
NEXT TO THIMPHU THROMDE BUILDING
THIMPHU:BHUTAN

PROJECT:

TITLE: FUEL RETAIL OUTLET
LOCATION: CHUMME, BUMTHANG
OWNER: STCBL
PLOT ID: LCHU-6
CERTIFICATE NO: BUM-74-6
FLOORS: G+1 STRUCTURE



OWNER SIGNATURE

DESIGNED BY:

ANIZ PRADHAN
BA-126(P)
CHIEF ARCHITECT
GREEN DESIGN STUDIO

DRAWING TITLE:

TAZI RAILING

DATE: JULY 2020

SCALE: 1:100



DRAWING : ARCHITECTURAL




SHEET NO : AR/12

REVISION SUFFIX	NORTH
<input type="checkbox"/> <input type="checkbox"/> <input type="checkbox"/> <input type="checkbox"/> <input type="checkbox"/>	

GENERAL NOTE:

- ALL DIMENSIONS ARE IN METERS (FEET) UNLESS SPECIFIED OTHERWISE.
- ALL DIMENSIONS MEASURE UNFINISHED SURFACES UNLESS SPECIFIED OTHERWISE.
- ALL DIMENSIONS ARE TO BE READ AND NOT SCALE OFF.
- ANY DISCREPANCY IN DRAWING IS TO BE BROUGHT TO THE IMMEDIATE NOTICE OF THE ARCHITECT AND THE ENGINEER.

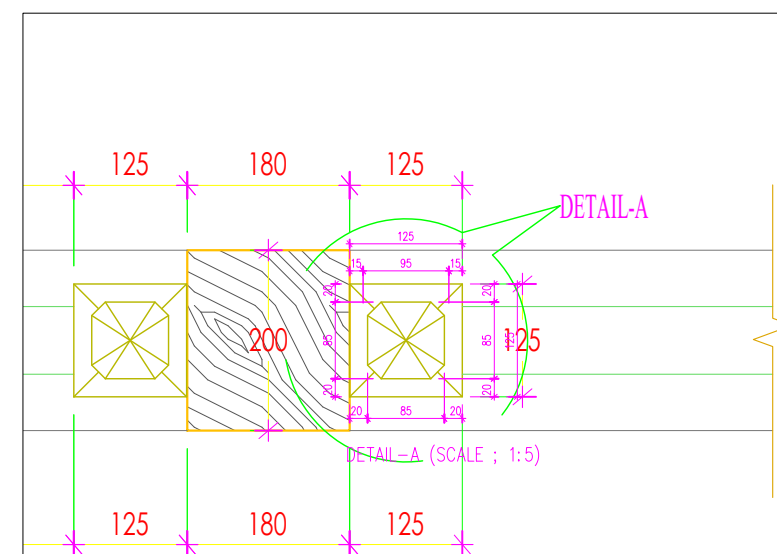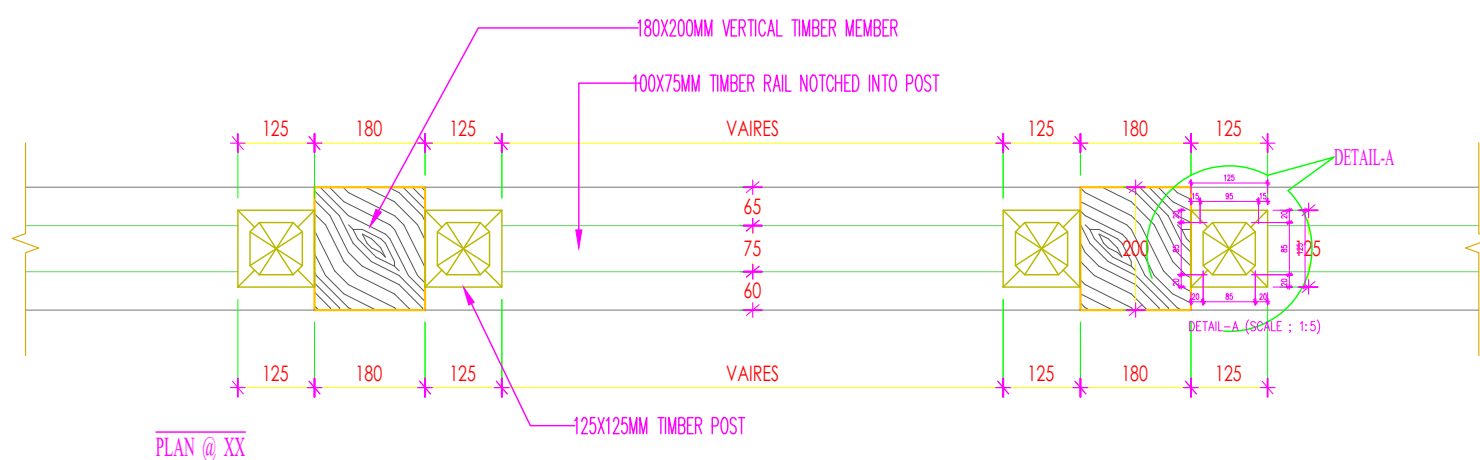

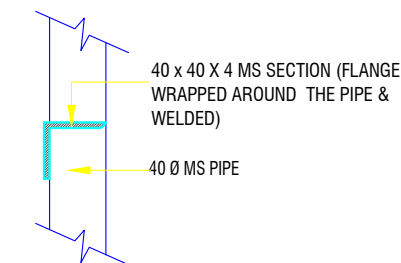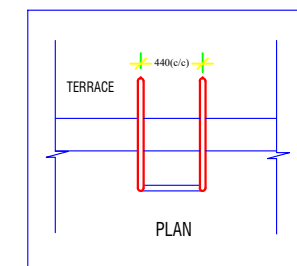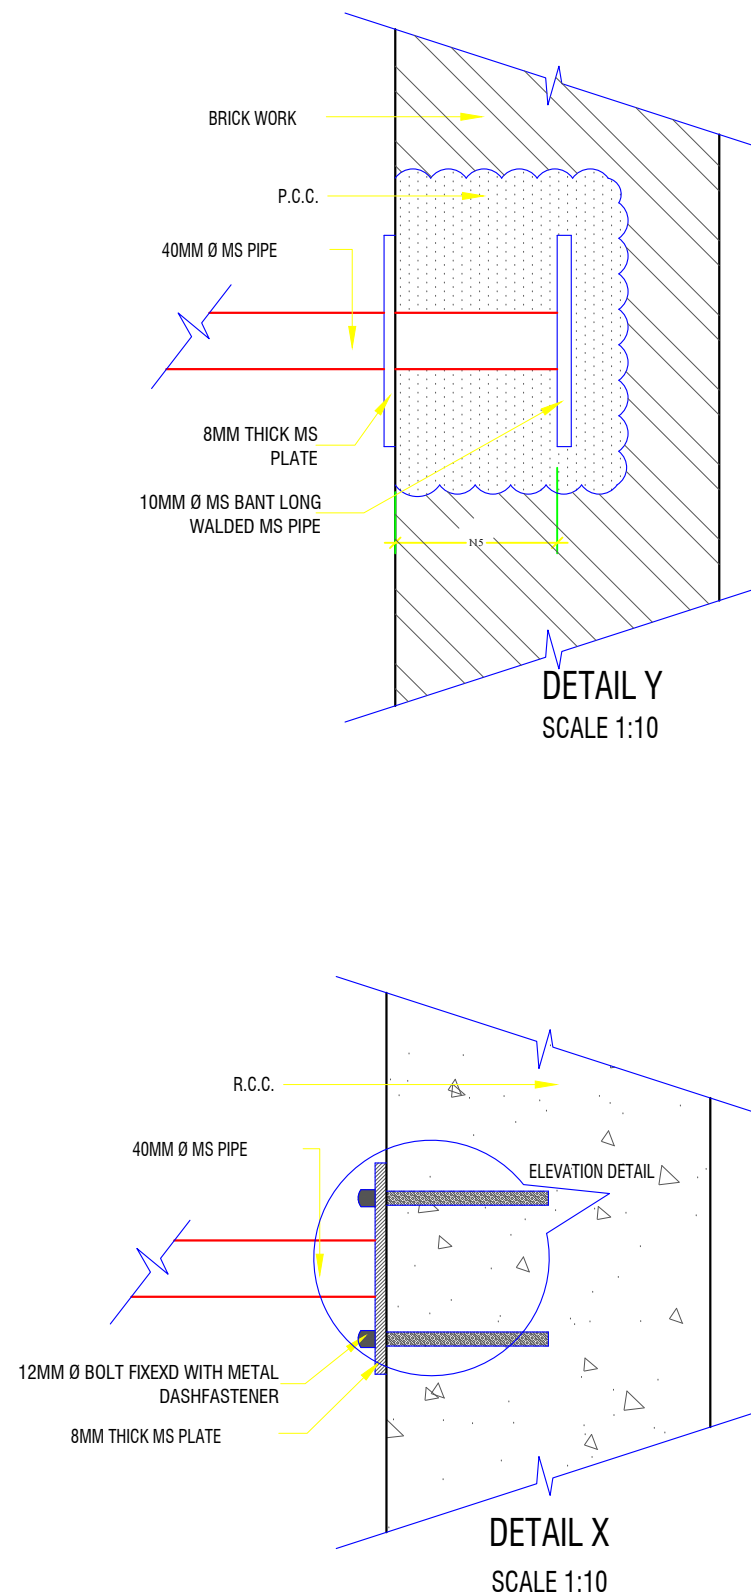

འབྲུག་རྒྱལ་ཁོ་སྤྲོད་ལས་ཁུངས་ལེ་སྟན།
STCBL
 State Trading Corporation of Bhutan Ltd.

- ALL DIMENSIONS ARE IN METERS (FEET) UNLESS SPECIFIED OTHERWISE.
- ALL DIMENSIONS MEASURE UNFINISHED SURFACES UNLESS SPECIFIED OTHERWISE.
- ALL DIMENSIONS ARE TO BE READ AND NOT SCALE OFF.
- ANY DISCREPANCY IN DRAWING IS TO BE BROUGHT TO THE IMMEDIATE NOTICE OF THE ARCHITECT AND THE ENGINEER.

DOOR SCHEDULE

SL NO.	ITEM	DIMENSIONS (MM)		CILL	NO.	REMARKS
		WIDTH	HEIGHT			
01.	D	1200	2100	0	03	WOODEN PANELLED DOOR
02.	DI	900	2100	0	03	PANELLED FLUSH DOOR
03.	SGD	1000	2100	0	01	WOODEN PANELLED SLIDING GLASS DOOR
04.	RS	2100	2100	0	01	AI. ROLLING SHUTTER

WINDOW SCHEDULE

SL NO.	ITEM	DIMENSIONS (MM)		SILL	NO.	REMARKS
		WIDTH	HEIGHT			
01.	W1	2100	1460	600	01	WOODEN 3 FRAMED GLASS WINDOW
02.	W2	1500	1460	600	04	WOODEN 2 FRAMED GLASS WINDOW
03.	W3	750	1100	1000	02	WOODEN 1 LOUVERED GLASS WINDOW
04.	W4	750	1100	1000	01	WOODEN 1 FRAMED GLASS WINDOW
05.	W5	1500	2105	465	03	WOODEN 2 FRAMED RABSEY WINDOW
06.	FGW	4300	3150	0	01	WOODEN 1 FRAMED GLASS WINDOW
07.	FGW+SGD	4300	3150	0	01	WOODEN 3 FRAMED GLASS WINDOW AND DOOR

www.greendesign.com.bt
gdsbhutan@gmail.com
+975 17631322/77845668

OFFICE: FLAT NO 8,GONGDZIN LAM
ABOVE 8/11 CONVENIENT STORE
NEXT TO THIMPHU THROMDE BUILDING
THIMPHU:BHUTAN

PROJECT:

TITLE:	FUEL RETAIL OUTLET
LOCATION:	CHUMME, BUMTHANG
OWNER:	STCBL
PLOT ID:	LCHU-6
CERTIFICATE NO:	BUM-74-6
FLOORS:	G+1 STRUCTURE



OWNER SIGNATURE

DESIGNED BY:

ANIZ PRADHAN
BA-126(P)
CHIEF ARCHITECT
GREEN DESIGN STUDIO

DRAWING TITLE:

WINDOW & DOOR SCHEDULE

DATE: JULY 2020

SCALE: 1:100


DRAWING : ARCHITECTURAL

SHEET NO : AR/14


REVISION SUFFIX	NORTH
□ □ □ □ □	

GENERAL NOTE:


- ALL DIMENSIONS ARE IN METERS (FEET) UNLESS SPECIFIED OTHERWISE.
- ALL DIMENSIONS MEASURE UNFINISHED SURFACES UNLESS SPECIFIED OTHERWISE.
- ALL DIMENSIONS ARE TO BE READ AND NOT SCALE OFF.
- ANY DISCREPANCY IN DRAWING IS TO BE BROUGHT TO THE IMMEDIATE NOTICE OF THE ARCHITECT AND THE ENGINEER.

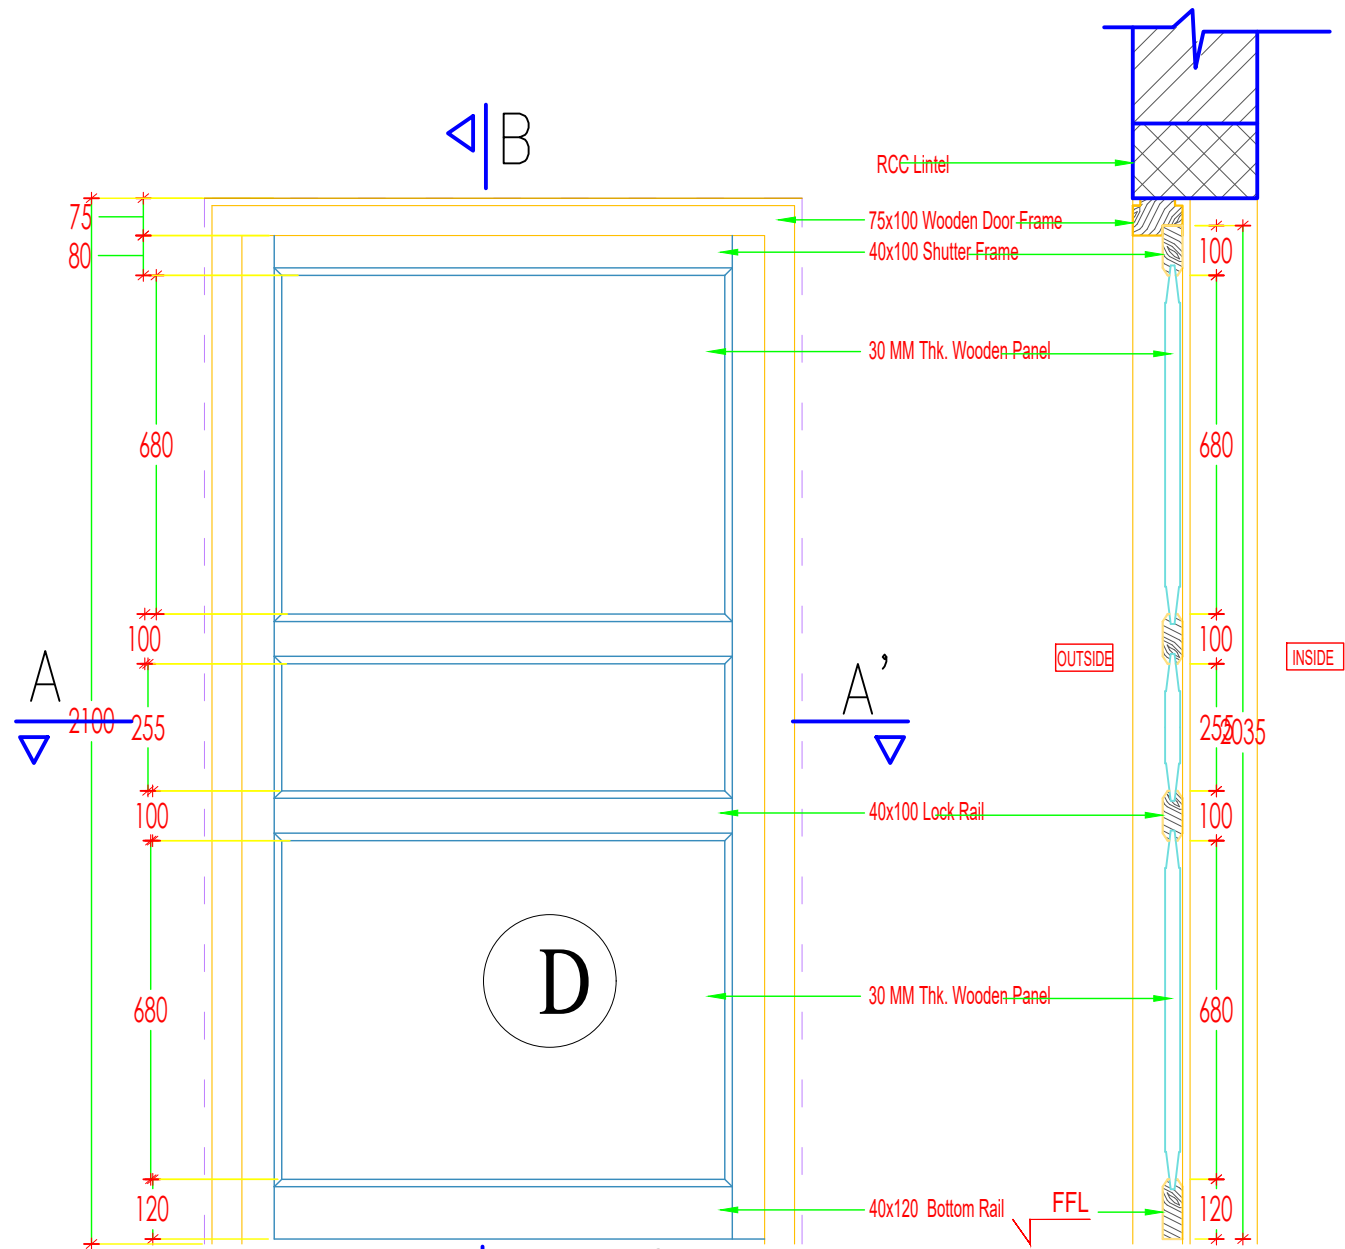


ELEVATION
SECTION BB' (D1)

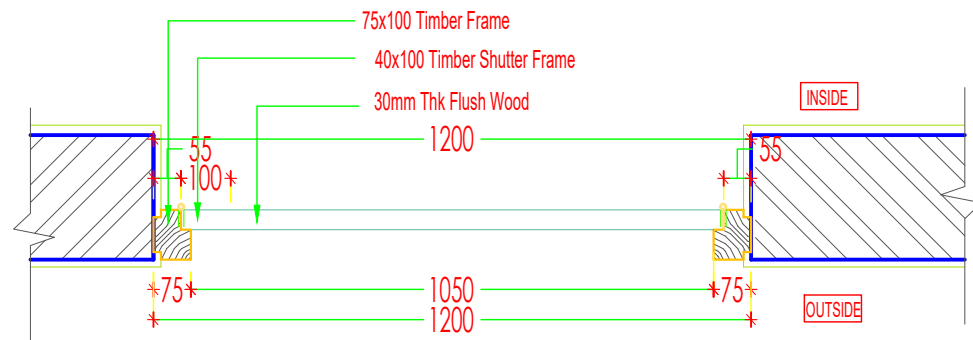

SECTION AA'

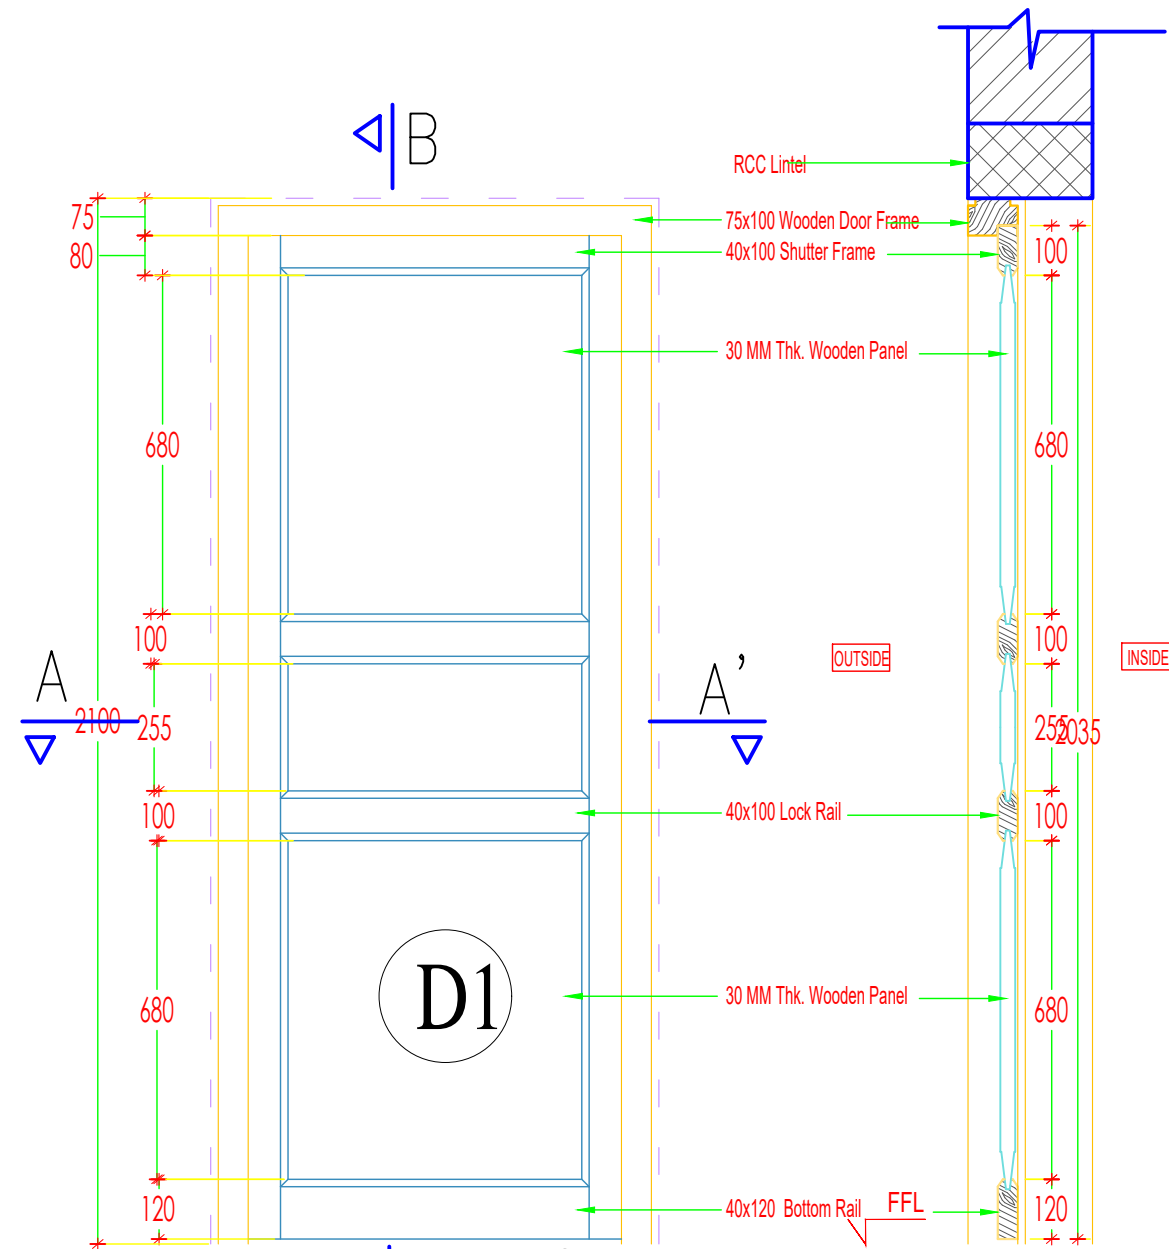

ELEVATION
SECTION BB' (D2)

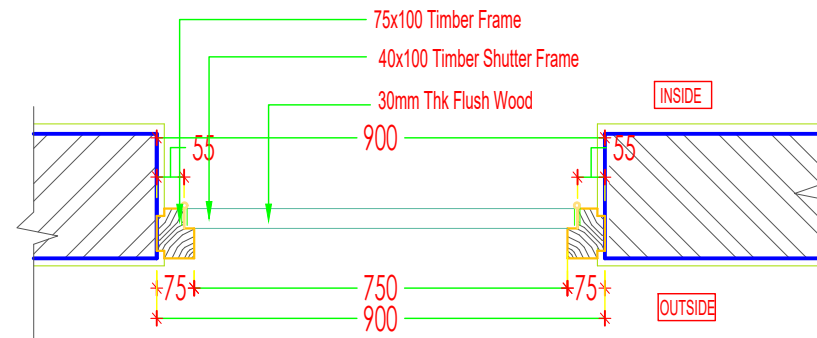

SECTION AA'

www.greendesign.com.bt
gdsbhutan@gmail.com
+975 17631322/77845668

OFFICE: FLAT NO 8,GONGDZIN LAM
ABOVE 8/11 CONVENIENT STORE
NEXT TO THIMPHU THROMDE BUILDING
THIMPHU:BHUTAN

PROJECT:

TITLE: FUEL RETAIL OUTLET
LOCATION: CHUMME, BUMTHANG
OWNER: STCBL
PLOT ID: LCHU-6
CERTIFICATE NO: BUM-74-6
FLOORS: G+1 STRUCTURE



OWNER SIGNATURE

DESIGNED BY:

ANIZ PRADHAN
BA-126(P)
CHIEF ARCHITECT
GREEN DESIGN STUDIO

DRAWING TITLE:

DOOR DETAILS

DATE: JULY 2020

SCALE: 1:100

DRAWING : ARCHITECTURAL

SHEET NO : AR/15

REVISION SUFFIX




□ □ □ □ □

NORTH



GENERAL NOTE:

- ALL DIMENSIONS ARE IN METERS (FEET) UNLESS SPECIFIED OTHERWISE.
- ALL DIMENSIONS MEASURE UNFINISHED SURFACES UNLESS SPECIFIED OTHERWISE.
- ALL DIMENSIONS ARE TO BE READ AND NOT SCALE OFF.
- ANY DISCREPANCY IN DRAWING IS TO BE BROUGHT TO THE IMMEDIATE NOTICE OF THE ARCHITECT AND THE ENGINEER.

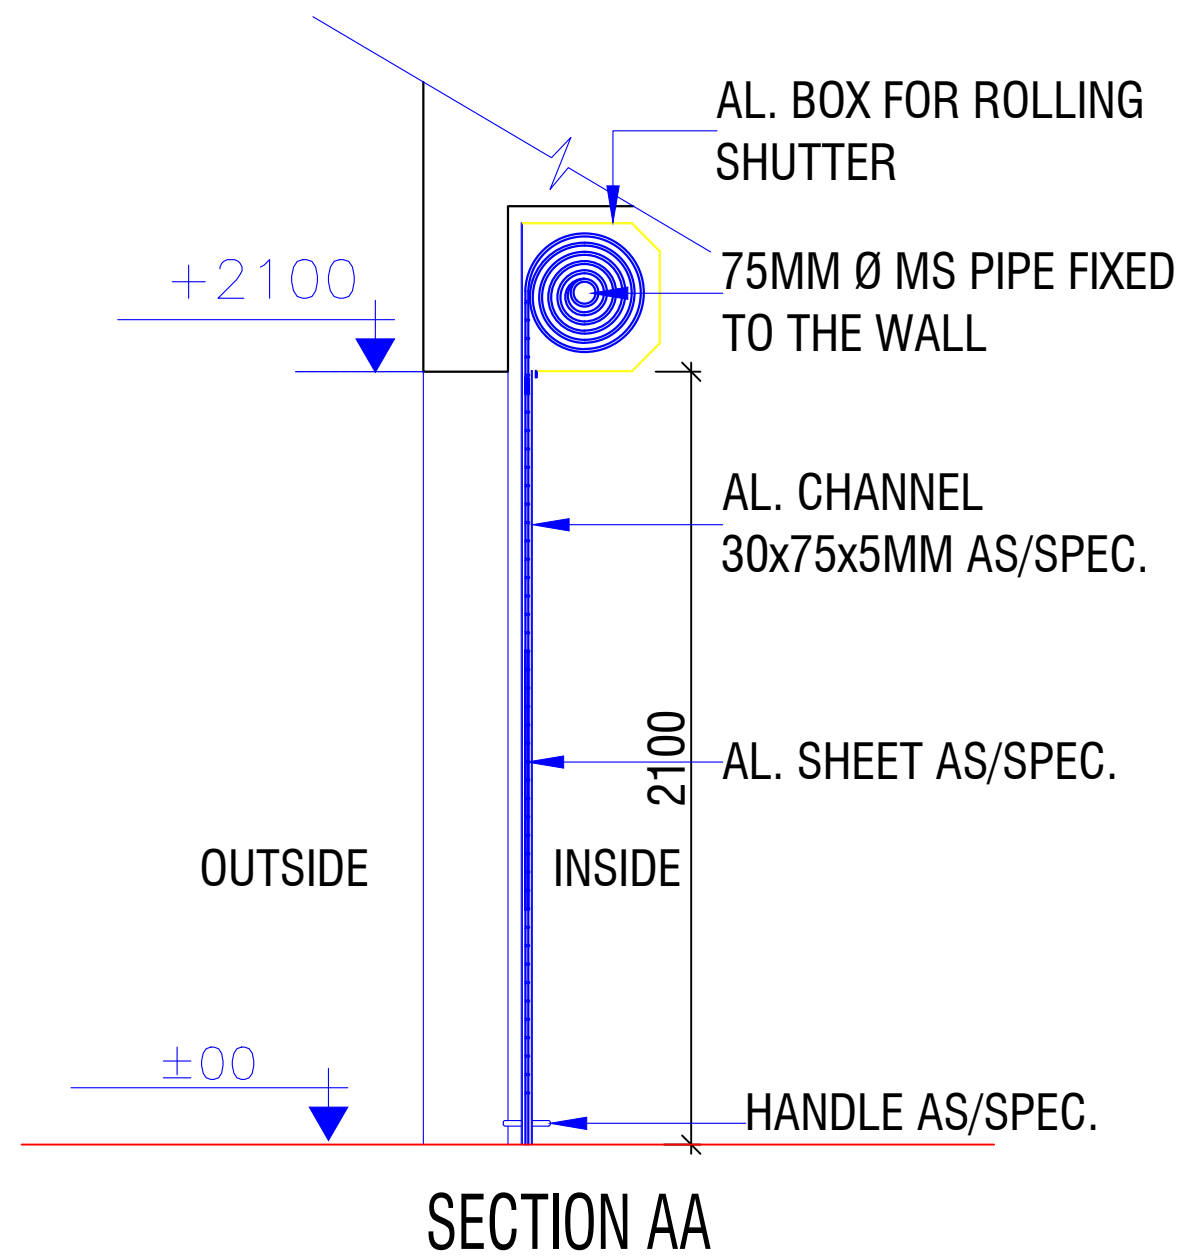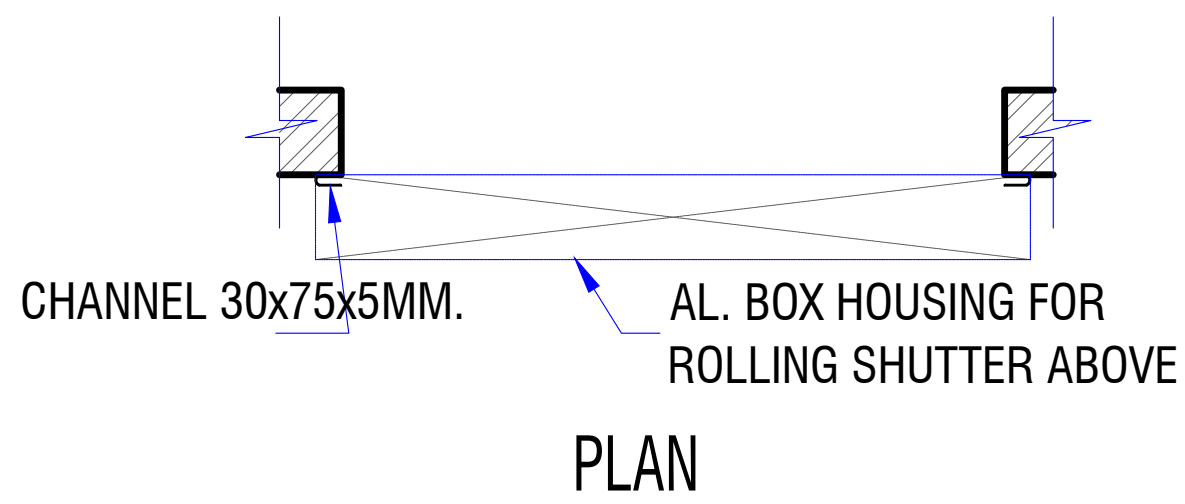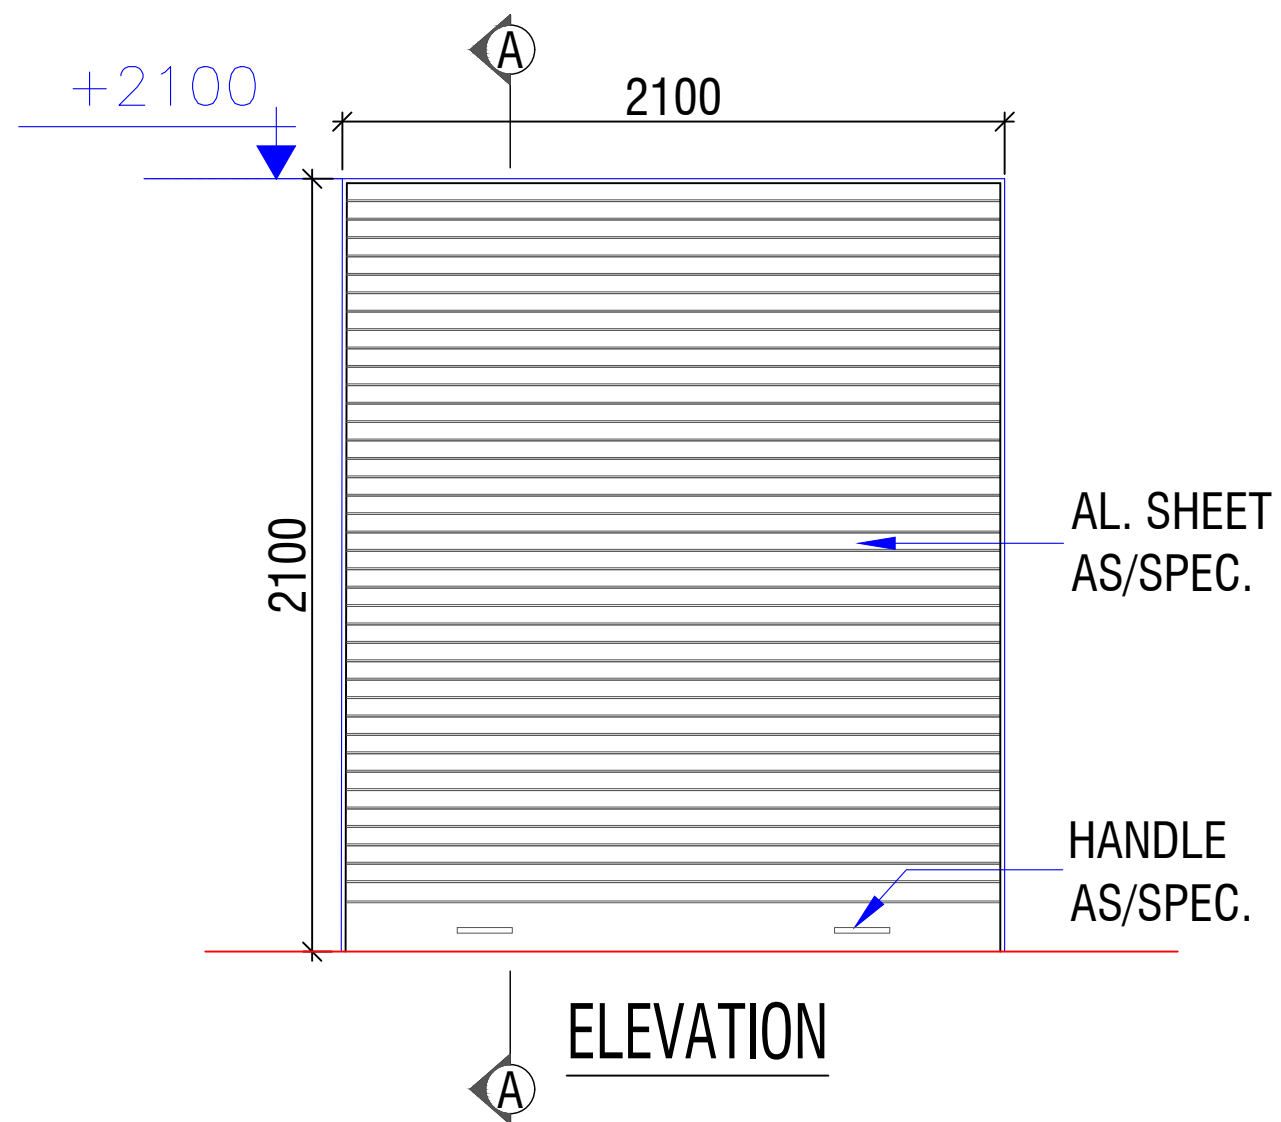

ROLLING SHUTTER

www.greendesign.com.bt
gdsbhutan@gmail.com
+975 17631322/77845668

OFFICE: FLAT NO 8, GONGDZIN LAM
ABOVE 8/11 CONVENIENT STORE
NEXT TO THIMPHU THROMDE BUILDING
THIMPHU: BHUTAN

PROJECT:

TITLE:	FUEL RETAIL OUTLET
LOCATION:	CHUMME, BUMTHANG
OWNER:	STCBL
PLOT ID:	LCHU-6
CERTIFICATE NO:	BUM-74-6
FLOORS:	G+1 STRUCTURE



OWNER SIGNATURE

DESIGNED BY:

ANIZ PRADHAN
BA-126(P)
CHIEF ARCHITECT
GREEN DESIGN STUDIO

DRAWING TITLE:

ROLLING SHUTTER

DATE: JULY 2020

SCALE: 1:100

DRAWING : ARCHITECTURAL

SHEET NO : AR/16

REVISION SUFFIX


□ □ □ □ □

NORTH




GENERAL NOTE:


- ALL DIMENSIONS ARE IN METERS (FEET) UNLESS SPECIFIED OTHERWISE.
- ALL DIMENSIONS MEASURE UNFINISHED SURFACES UNLESS SPECIFIED OTHERWISE.
- ALL DIMENSIONS ARE TO BE READ AND NOT SCALE OFF.
- ANY DISCREPANCY IN DRAWING IS TO BE BROUGHT TO THE IMMEDIATE NOTICE OF THE ARCHITECT AND THE ENGINEER.

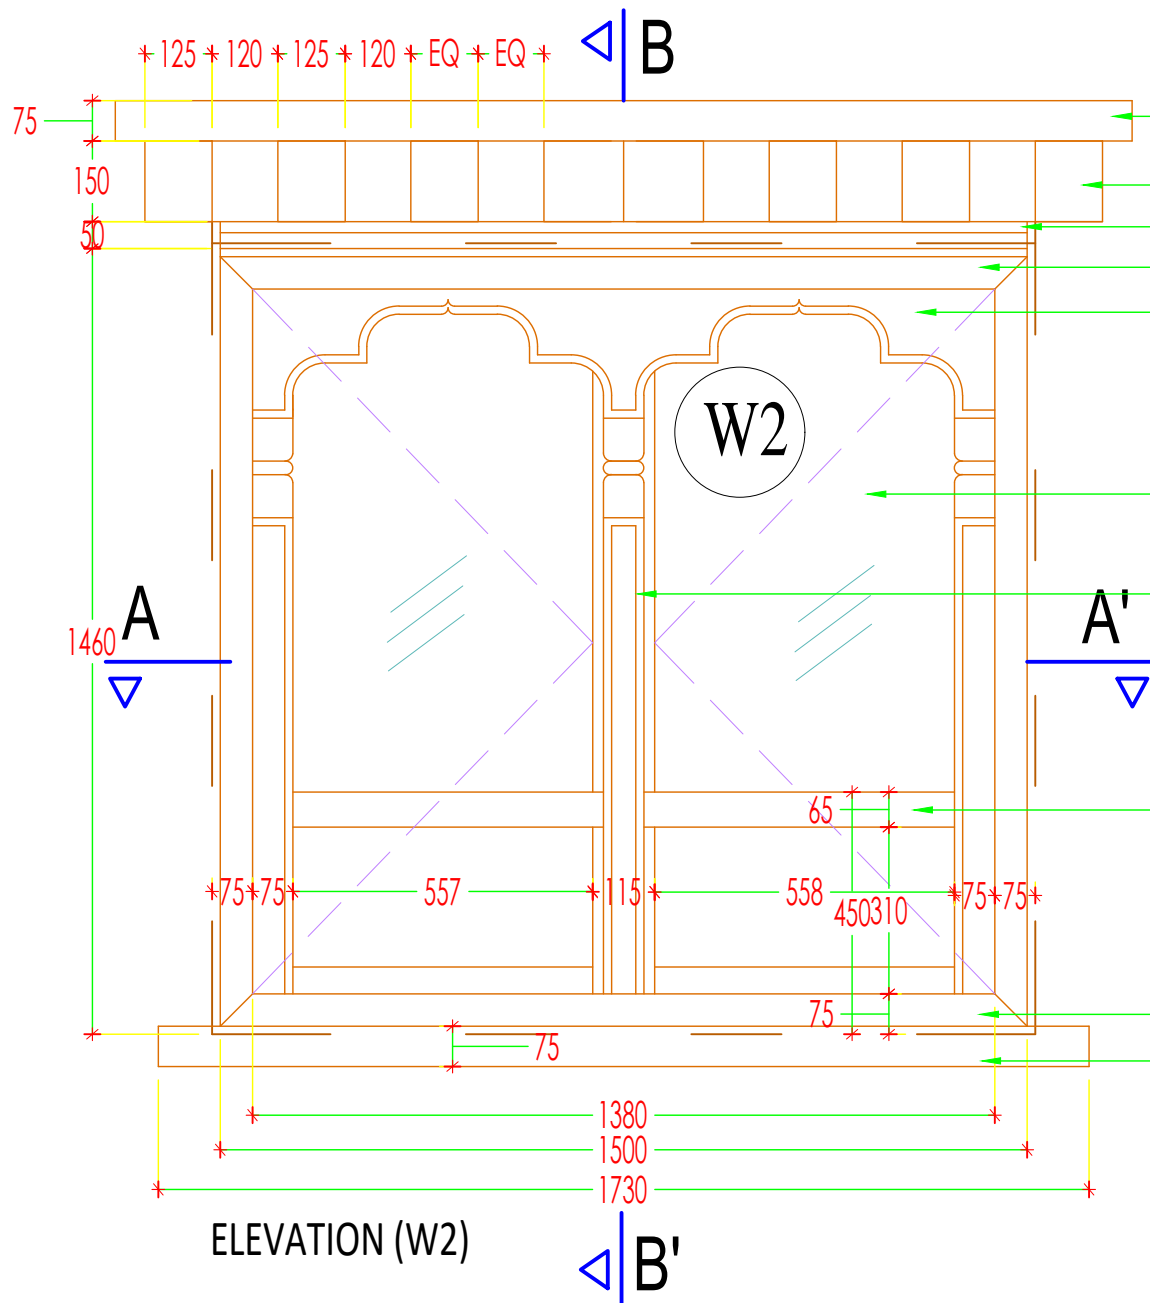

ELEVATION (W2)

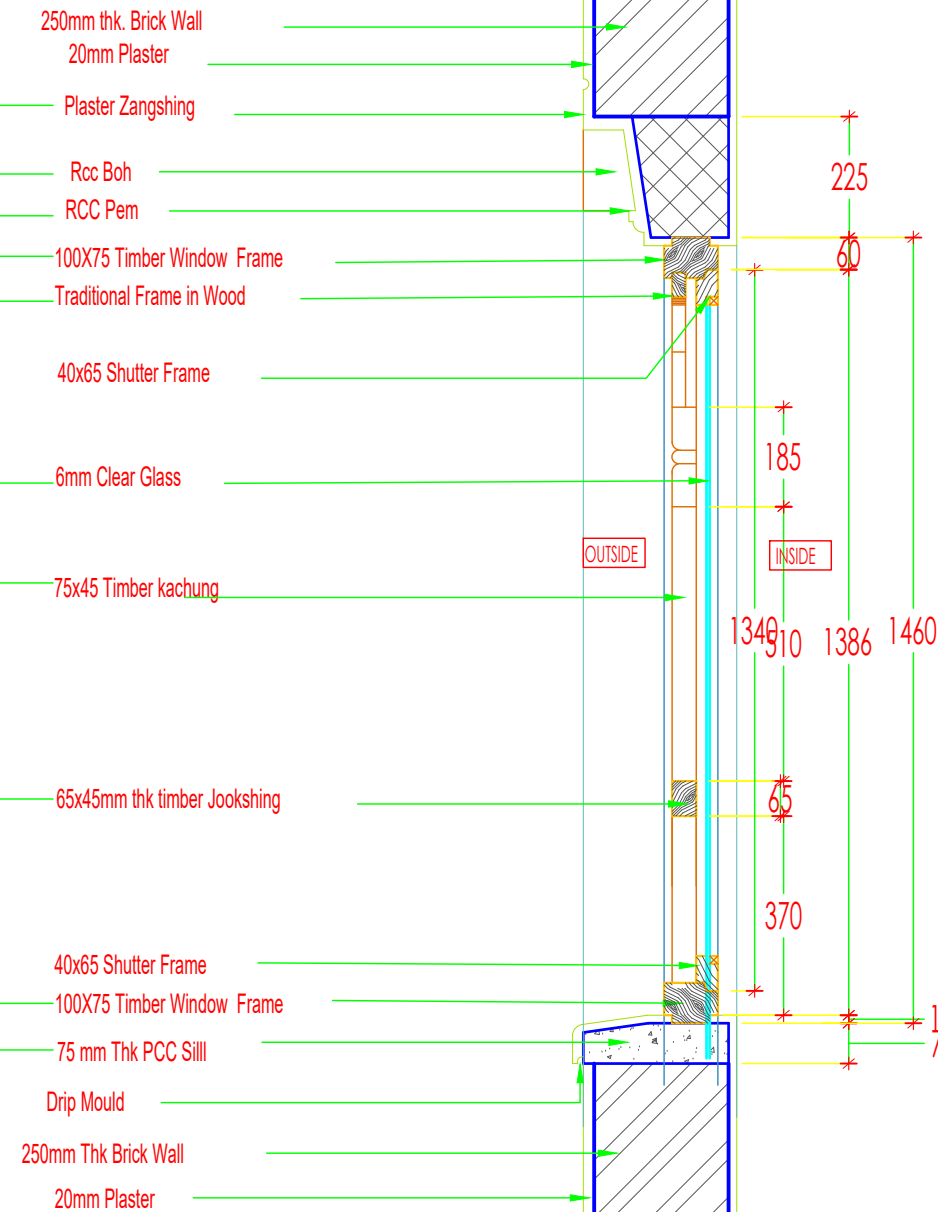

SECTION BB' (W2)

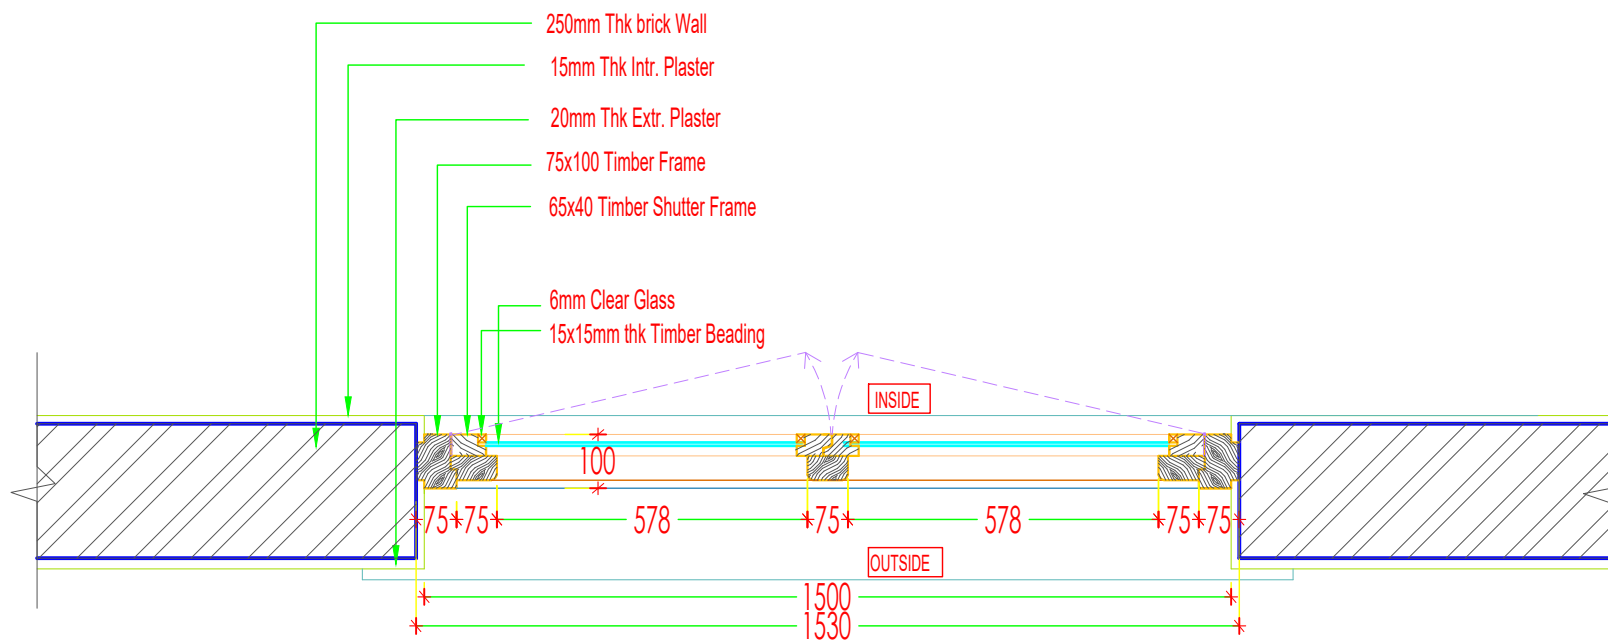

SECTION AA' (W2)

www.greendesign.com.bt
gdsbhutan@gmail.com
+975 17631322/77845668

OFFICE: FLAT NO 8,GONGDZIN LAM
ABOVE 8/11 CONVENIENT STORE
NEXT TO THIMPHU THROMDE BUILDING
THIMPHU: BHUTAN

PROJECT:

TITLE: FUEL RETAIL OUTLET
LOCATION: CHUMME, BUMTHANG
OWNER: STCBL
PLOT ID: LCHU-6
CERTIFICATE NO: BUM-74-6
FLOORS: G+1 STRUCTURE



OWNER SIGNATURE

DESIGNED BY:

ANIZ PRADHAN
BA-126(P)
CHIEF ARCHITECT
GREEN DESIGN STUDIO

DRAWING TITLE:

WINDOW DETAILS

DATE: JULY 2020

SCALE: 1:100


DRAWING : ARCHITECTURAL

SHEET NO : AR/18

REVISION SUFFIX	NORTH
□ □ □ □ □	

GENERAL NOTE:

- ALL DIMENSIONS ARE IN METERS (FEET) UNLESS SPECIFIED OTHERWISE.
- ALL DIMENSIONS MEASURE UNFINISHED SURFACES UNLESS SPECIFIED OTHERWISE.
- ALL DIMENSIONS ARE TO BE READ AND NOT SCALE OFF.
- ANY DISCREPANCY IN DRAWING IS TO BE BROUGHT TO THE IMMEDIATE NOTICE OF THE ARCHITECT AND THE ENGINEER.

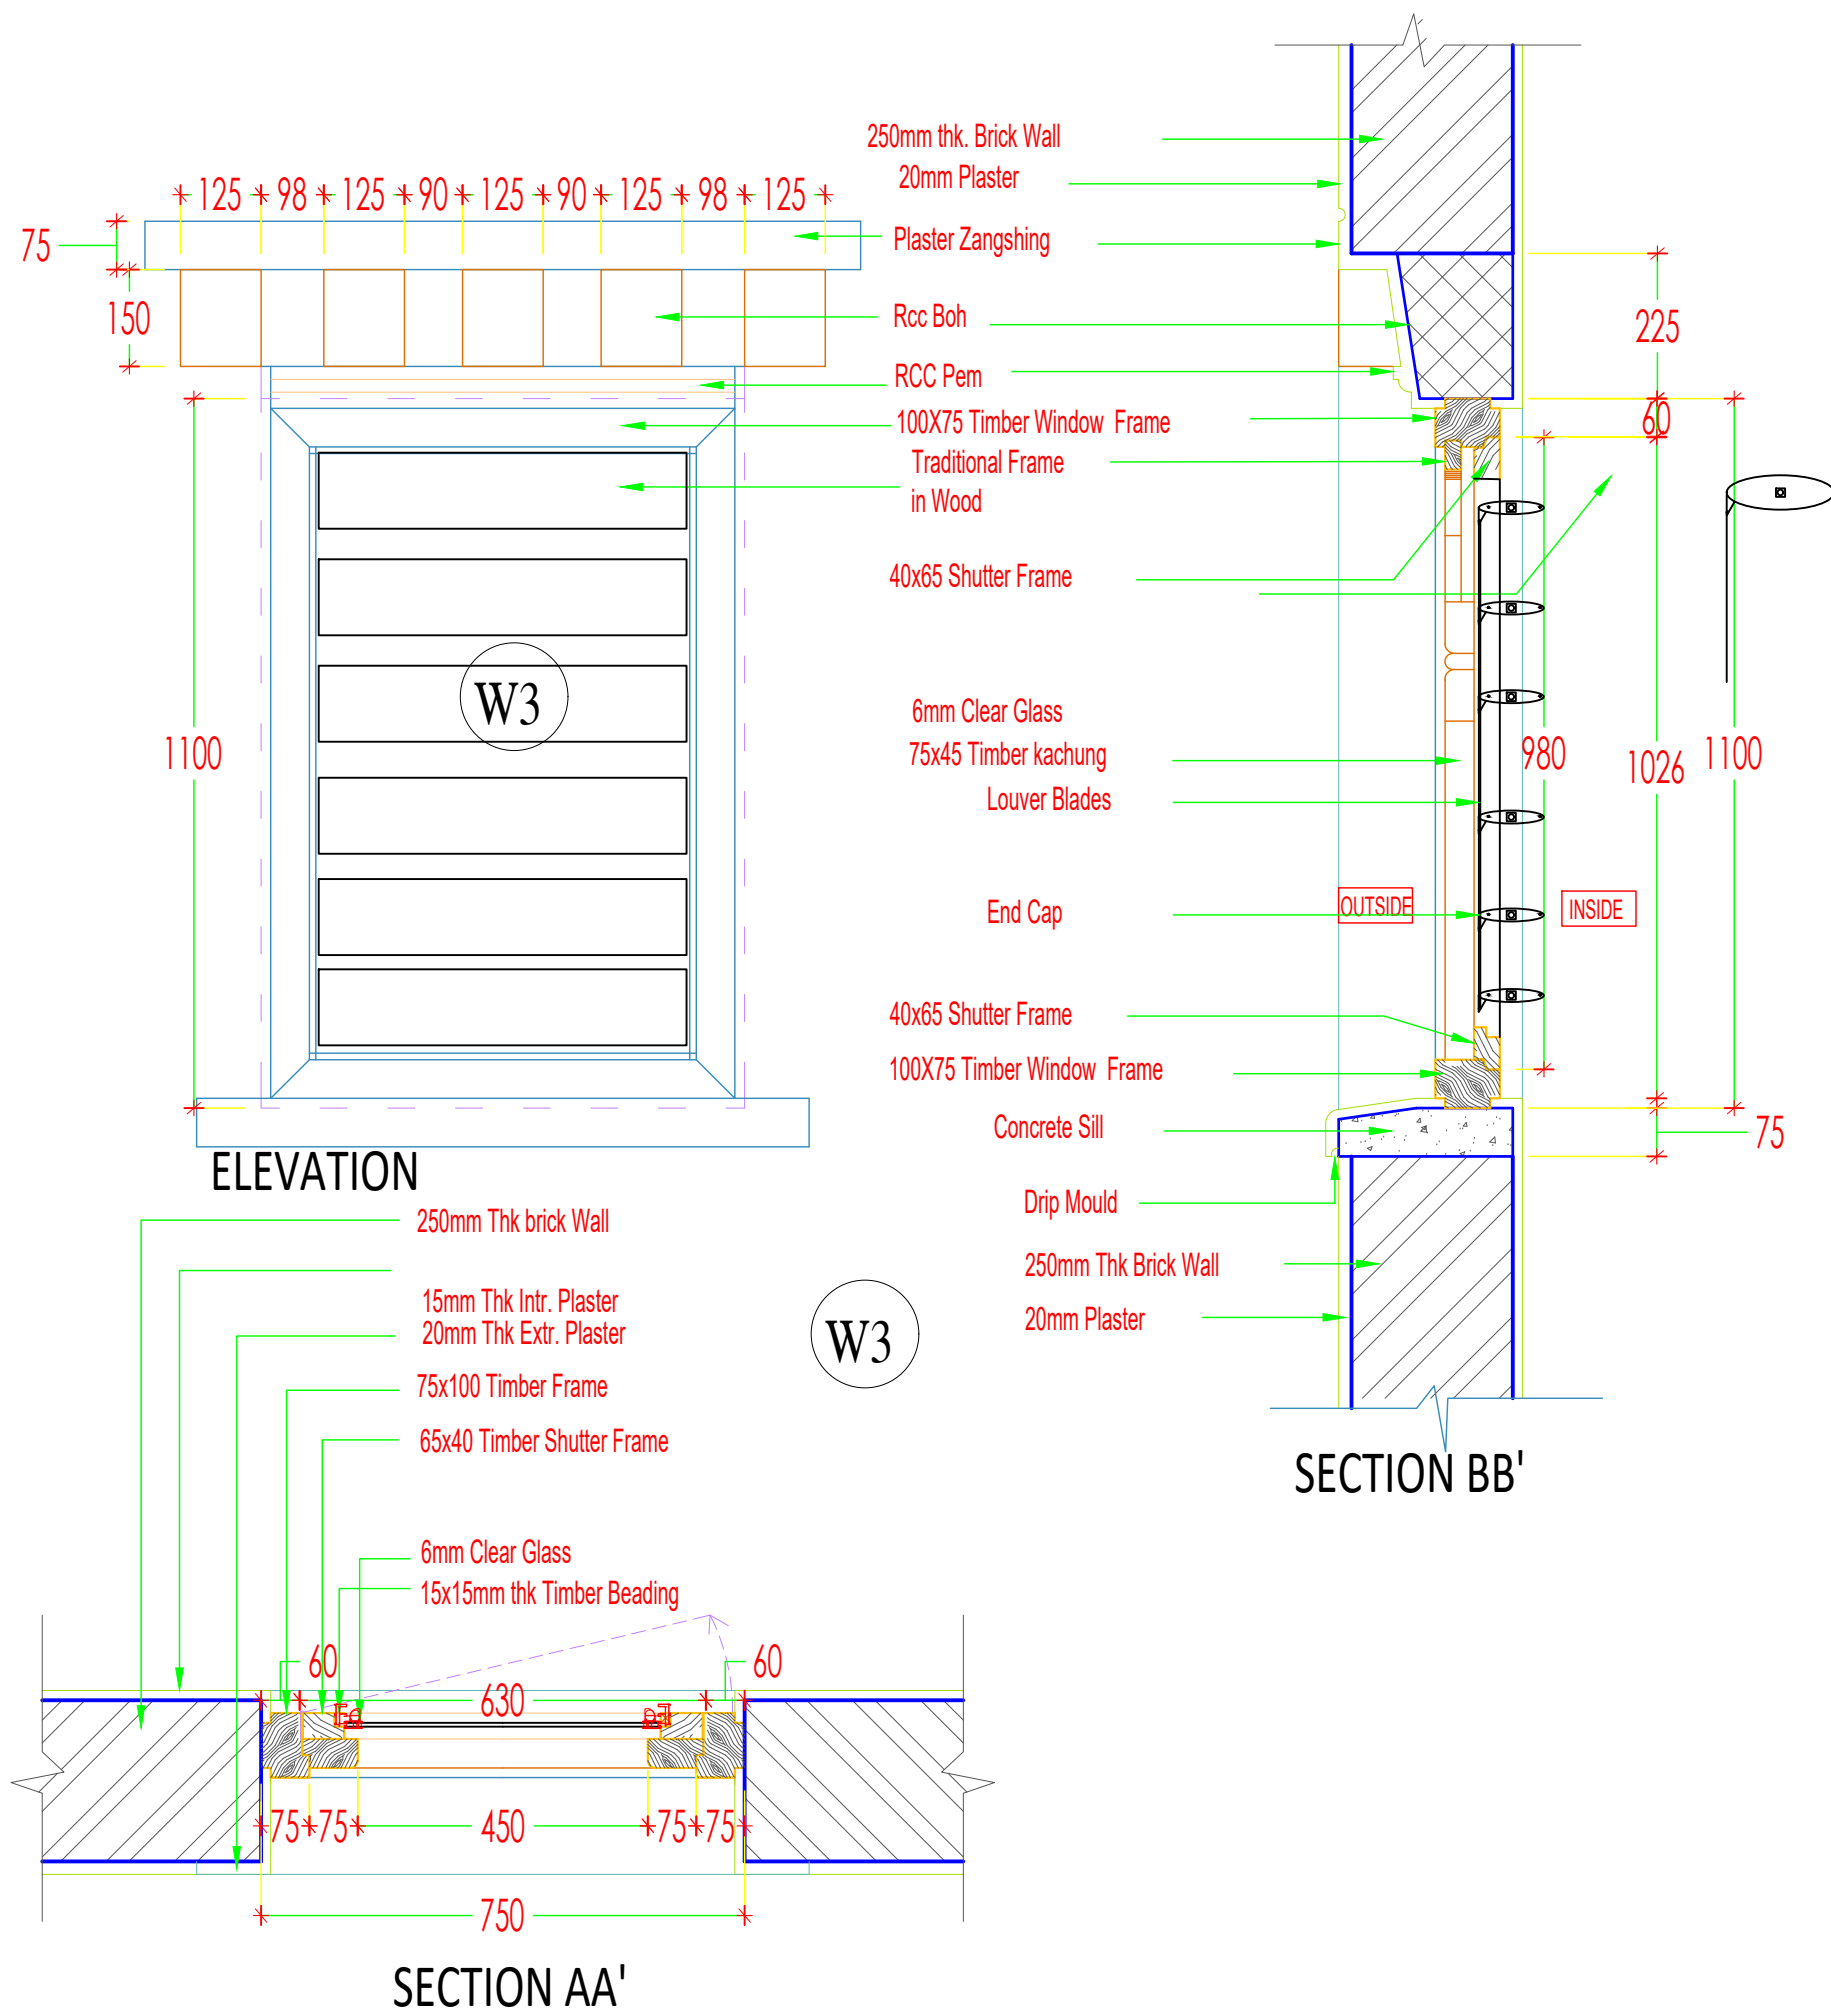

www.greendesign.com.bt
gdsbhutan@gmail.com
+975 17631322/77845668

OFFICE: FLAT NO 8, GONGDZIN LAM
ABOVE 8/11 CONVENIENT STORE
NEXT TO THIMPHU THROMDE BUILDING
THIMPHU: BHUTAN

PROJECT:

TITLE: FUEL RETAIL OUTLET
LOCATION: CHUMME, BUMTHANG
OWNER: STCBL
PLOT ID: LCHU-6
CERTIFICATE NO: BUM-74-6
FLOORS: G+1 STRUCTURE



OWNER SIGNATURE

DESIGNED BY:

ANIZ PRADHAN
BA-126(P)
CHIEF ARCHITECT
GREEN DESIGN STUDIO

DRAWING TITLE:

WINDOW DETAILS

DATE: JULY 2020

SCALE: 1:100

DRAWING : ARCHITECTURAL

SHEET NO : AR/19

REVISION SUFFIX


□ □ □ □ □

NORTH



GENERAL NOTE:

- ALL DIMENSIONS ARE IN METERS (FEET) UNLESS SPECIFIED OTHERWISE.
- ALL DIMENSIONS MEASURE UNFINISHED SURFACES UNLESS SPECIFIED OTHERWISE.
- ALL DIMENSIONS ARE TO BE READ AND NOT SCALE OFF.
- ANY DISCREPANCY IN DRAWING IS TO BE BROUGHT TO THE IMMEDIATE NOTICE OF THE ARCHITECT AND THE ENGINEER.

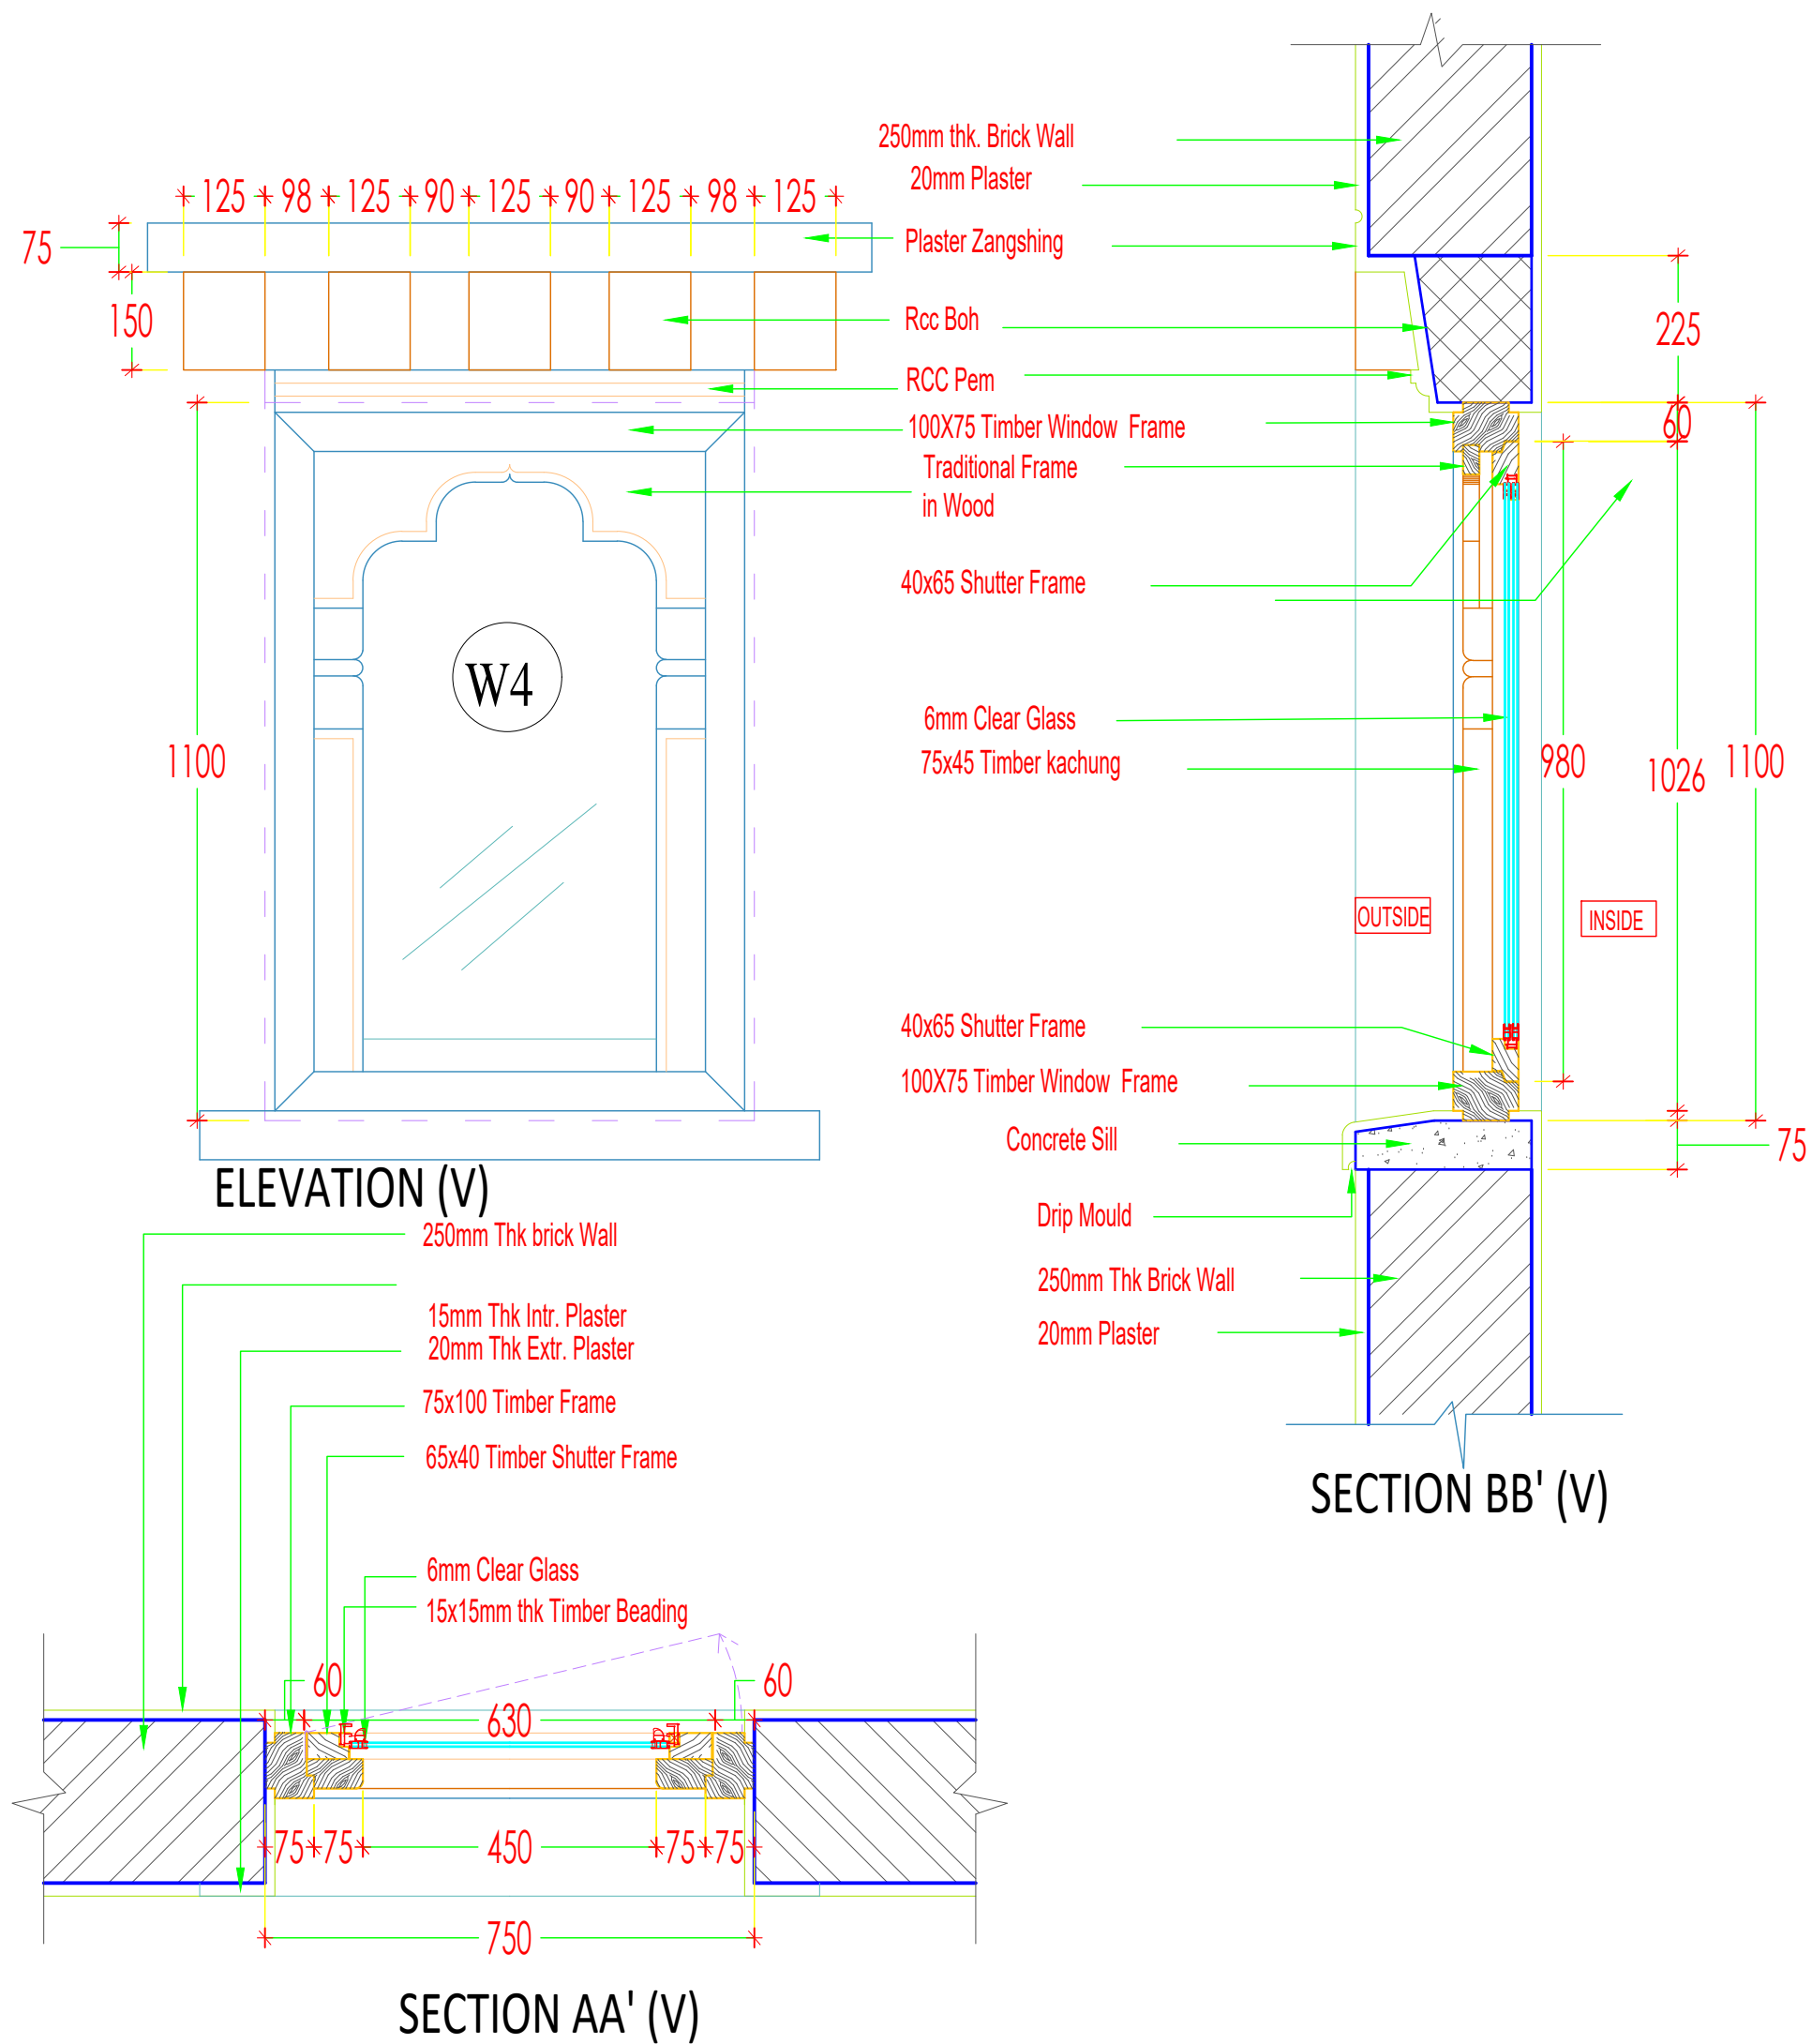

www.greendesign.com.bt
gdsbhatan@gmail.com
+975 17631322/77845668

OFFICE: FLAT NO 8,GONGDZIN LAM
ABOVE 8/11 CONVENIENT STORE
NEXT TO THIMPHU THROMDE BUILDING
THIMPHU:BHUTAN

PROJECT:
TITLE: FUEL RETAIL OUTLET
LOCATION: CHUMME, BUMTHANG
OWNER: STCBL
PLOT ID: LCHU-6
CERTIFICATE NO: BUM-74-6
FLOORS: G+1 STRUCTURE



OWNER SIGNATURE

DESIGNED BY:
ANIZ PRADHAN
BA-126(P)
CHIEF ARCHITECT
GREEN DESIGN STUDIO



DRAWING TITLE:
WINDOW DETAILS

DATE: JULY 2020
SCALE: 1:100
DRAWING : ARCHITECTURAL
SHEET NO : AR/19

REVISION SUFFIX	NORTH
□ □ □ □ □	

GENERAL NOTE:

- ALL DIMENSIONS ARE IN METERS (FEET) UNLESS SPECIFIED OTHERWISE.
- ALL DIMENSIONS MEASURE UNFINISHED SURFACES UNLESS SPECIFIED OTHERWISE.
- ALL DIMENSIONS ARE TO BE READ AND NOT SCALE OFF.
- ANY DISCREPANCY IN DRAWING IS TO BE BROUGHT TO THE IMMEDIATE NOTICE OF THE ARCHITECT AND THE ENGINEER.

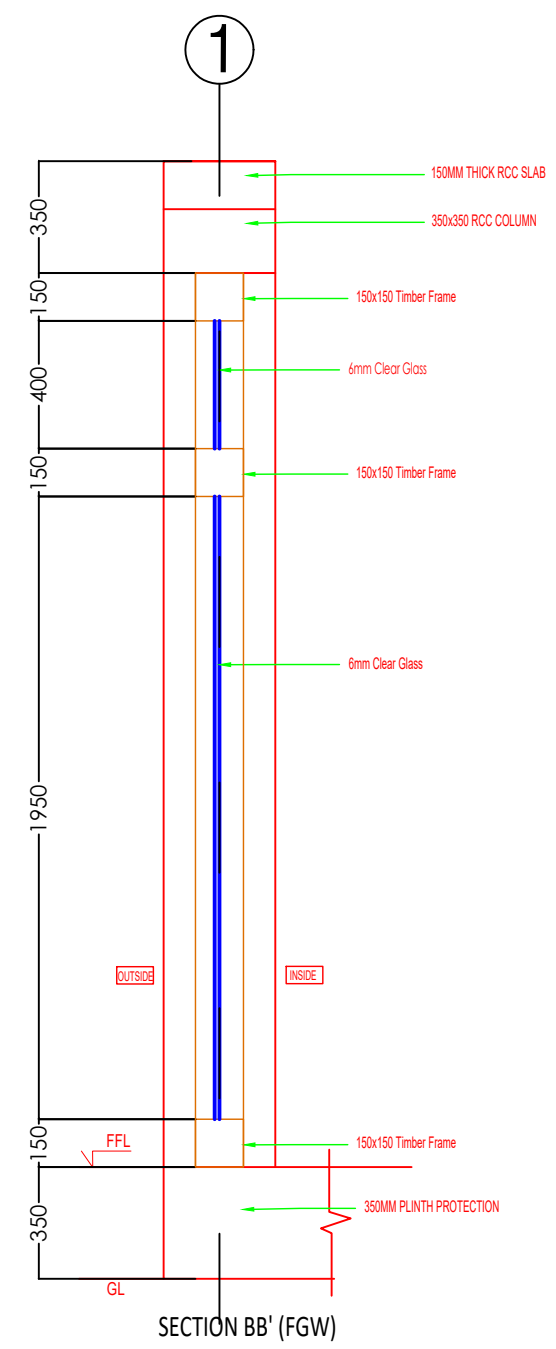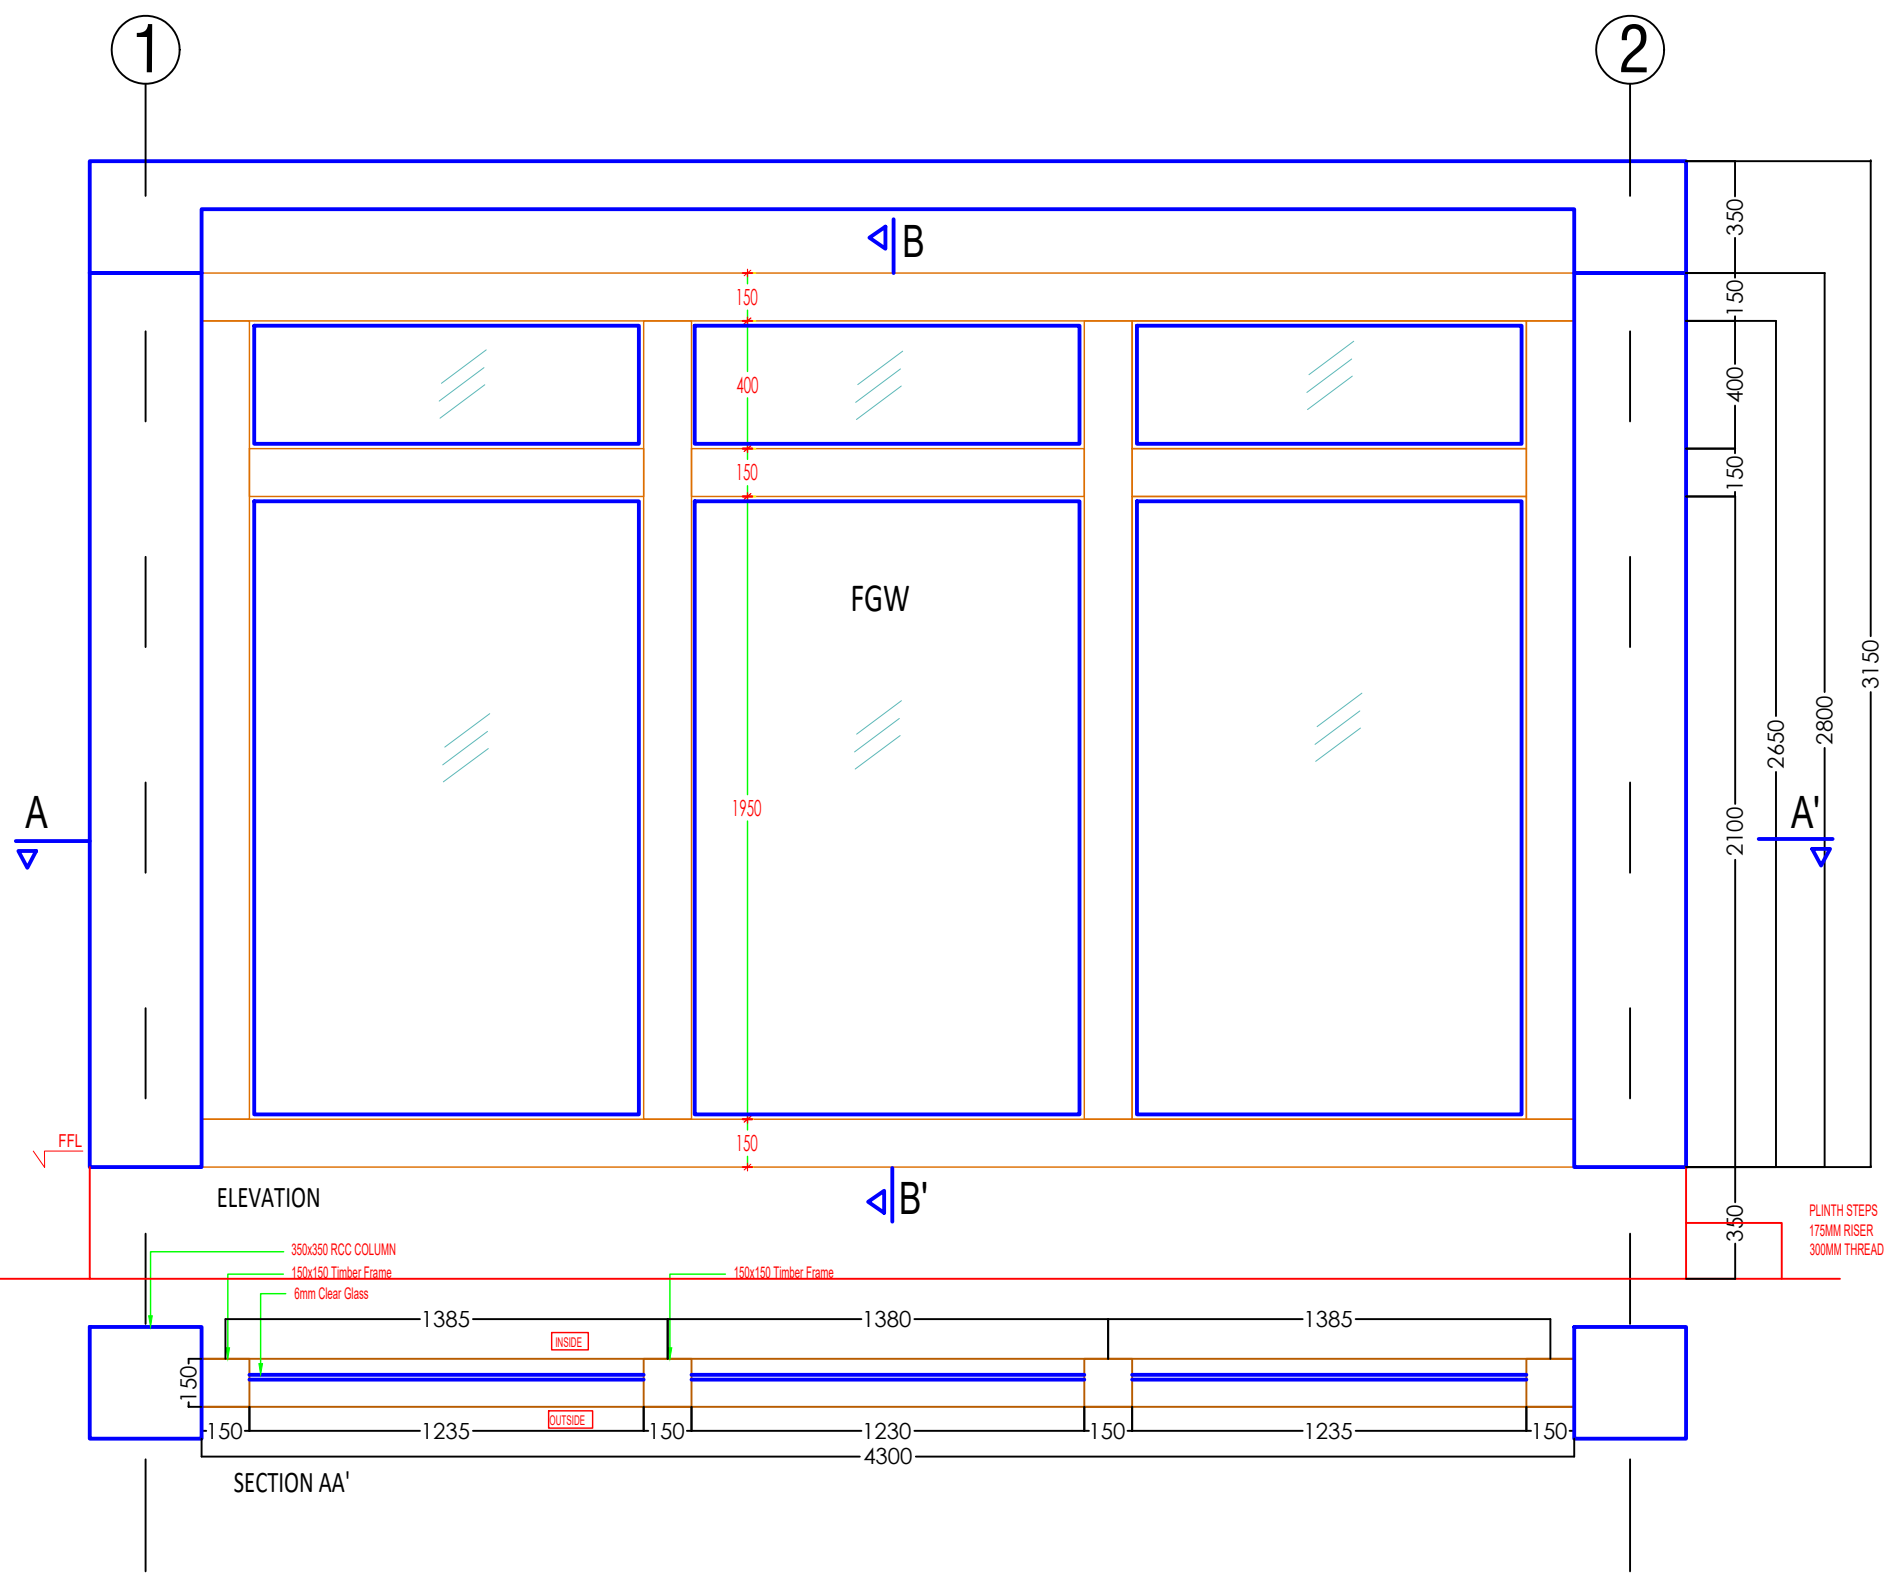

www.greendesign.com.bt
gdsbhutan@gmail.com
+975 17631322/77845668

OFFICE: FLAT NO 8,GONGDZIN LAM
ABOVE 8/11 CONVENIENT STORE
NEXT TO THIMPHU THROMDE BUILDING
THIMPHU:BHUTAN

PROJECT:
TITLE: FUEL RETAIL OUTLET
LOCATION: CHUMME, BUMTHANG
OWNER: STCBL
PLOT ID: LCHU-6
CERTIFICATE NO: BUM-74-6
FLOORS: G+1 STRUCTURE



OWNER SIGNATURE

DESIGNED BY:
ANIZ PRADHAN
BA-126(P)
CHIEF ARCHITECT
GREEN DESIGN STUDIO

DRAWING TITLE:
FRONT GLASS DETAILS

DATE: JULY 2020

SCALE: 1:100


DRAWING : ARCHITECTURAL

SHEET NO : AR/20


REVISION SUFFIX	NORTH
<input type="checkbox"/> <input type="checkbox"/> <input type="checkbox"/> <input type="checkbox"/> <input type="checkbox"/>	

GENERAL NOTE:


- ALL DIMENSIONS ARE IN METERS (FEET) UNLESS SPECIFIED OTHERWISE.
- ALL DIMENSIONS MEASURE UNFINISHED SURFACES UNLESS SPECIFIED OTHERWISE.
- ALL DIMENSIONS ARE TO BE READ AND NOT SCALE OFF.
- ANY DISCREPANCY IN DRAWING IS TO BE BROUGHT TO THE IMMEDIATE NOTICE OF THE ARCHITECT AND THE ENGINEER.

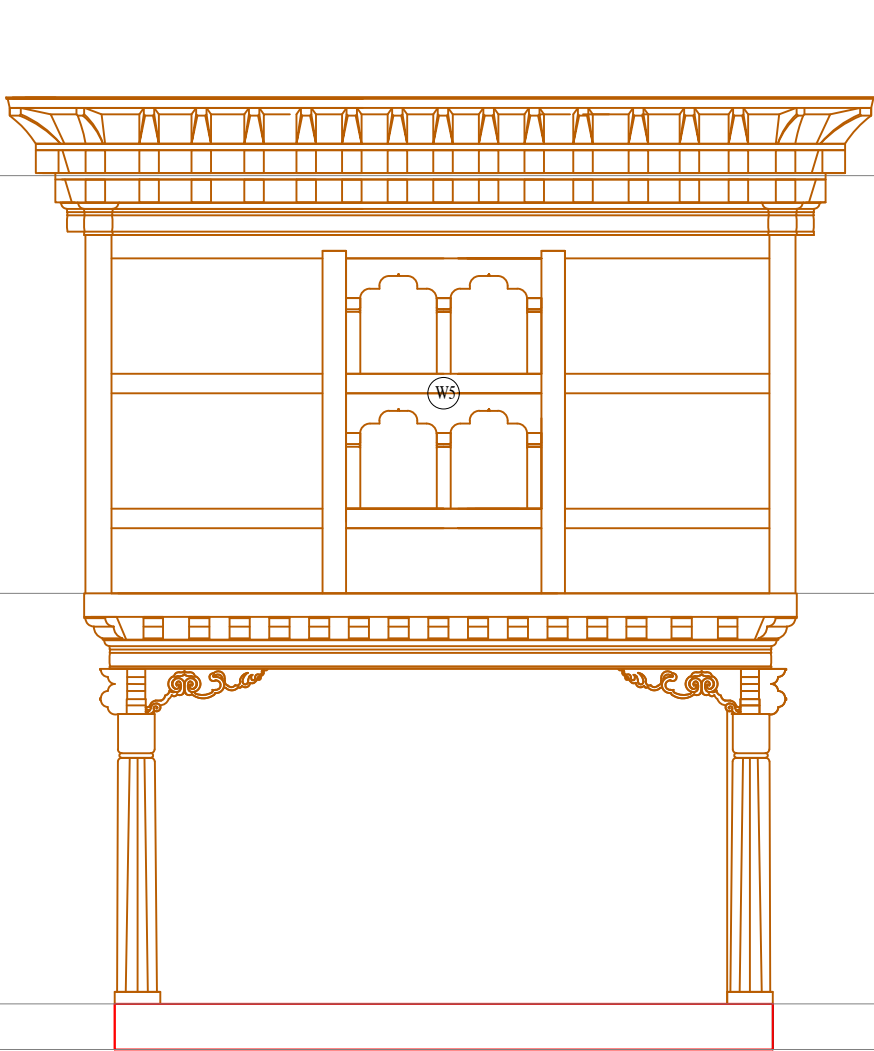

ELEVATION 2

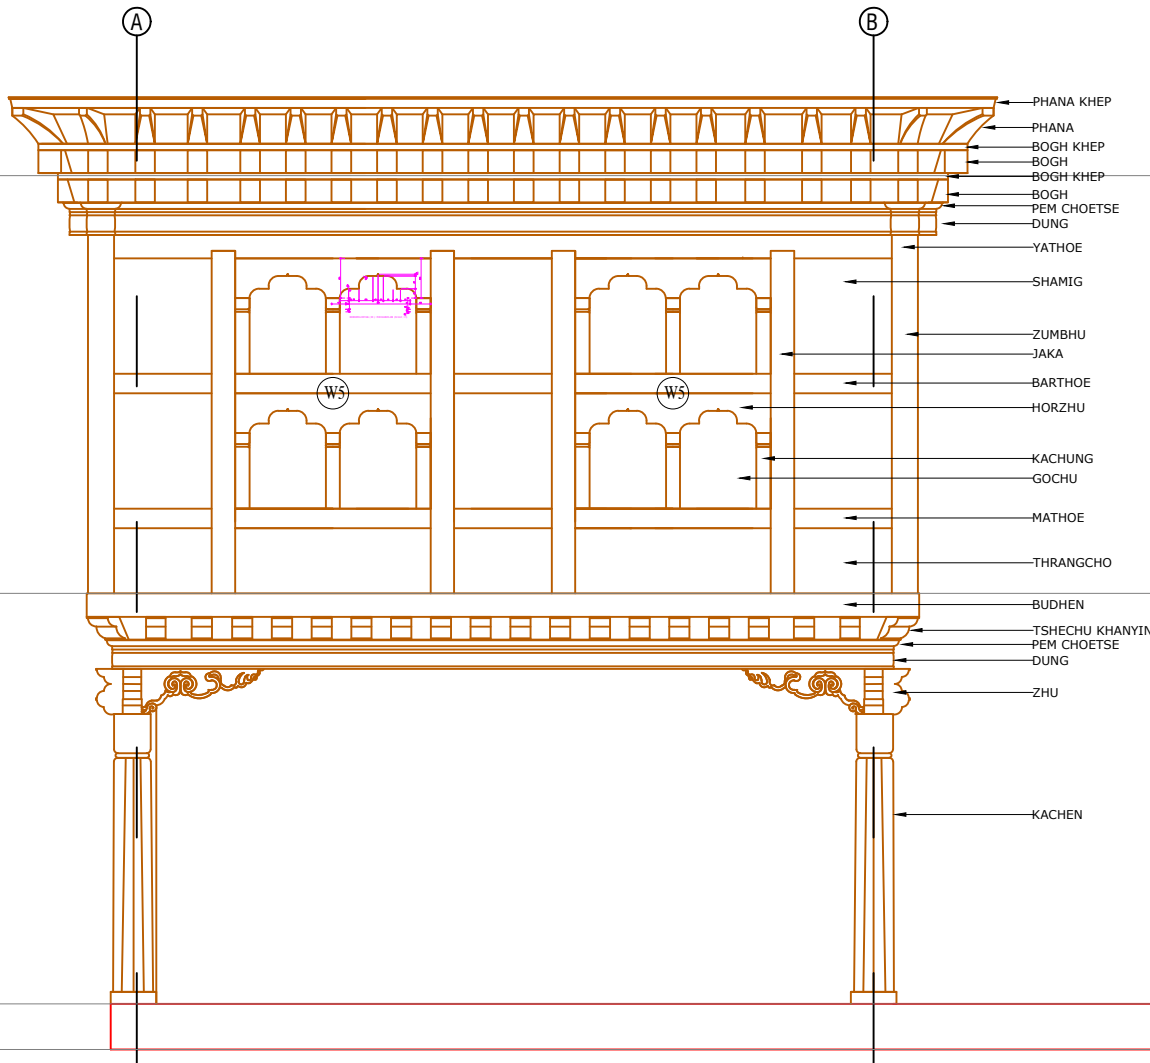

FRONT ELEVATION

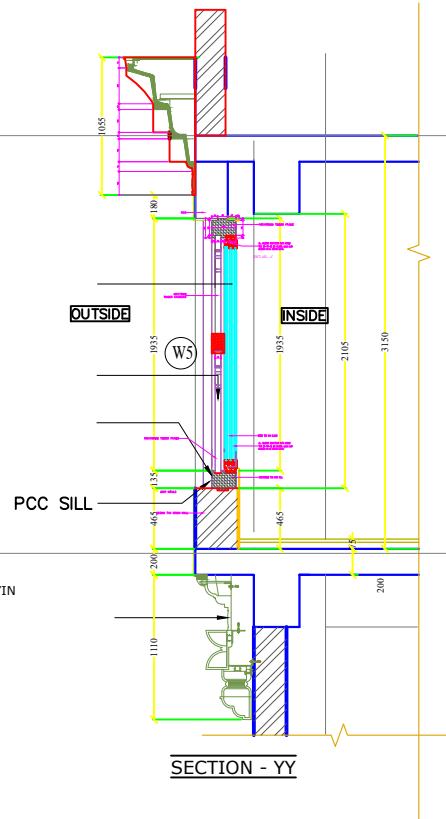

www.greendesign.com.bt
gdsbhutan@gmail.com
+975 17631322/77845668

OFFICE: FLAT NO 8,GONGDZIN LAM
ABOVE 8/11 CONVENIENT STORE
NEXT TO THIMPHU THROMDE BUILDING
THIMPHU: BHUTAN

PROJECT:

TITLE: FUEL RETAIL OUTLET
LOCATION: CHUMME, BUMTHANG
OWNER: STCBL
PLOT ID: LCHU-6
CERTIFICATE NO: BUM-74-6
FLOORS: G+1 STRUCTURE



OWNER SIGNATURE

DESIGNED BY:

ANIZ PRADHAN
BA-126(P)
CHIEF ARCHITECT
GREEN DESIGN STUDIO

DRAWING TITLE:

RABSEY WINDOW DETAILS

DATE: JULY 2020

SCALE: 1:100

DRAWING : ARCHITECTURAL

SHEET NO : AR/21

REVISION SUFFIX


□ □ □ □ □

NORTH



GENERAL NOTE:

- ALL DIMENSIONS ARE IN METERS (FEET) UNLESS SPECIFIED OTHERWISE.
- ALL DIMENSIONS MEASURE UNFINISHED SURFACES UNLESS SPECIFIED OTHERWISE.
- ALL DIMENSIONS ARE TO BE READ AND NOT SCALE OFF.
- ANY DISCREPANCY IN DRAWING IS TO BE BROUGHT TO THE IMMEDIATE NOTICE OF THE ARCHITECT AND THE ENGINEER.

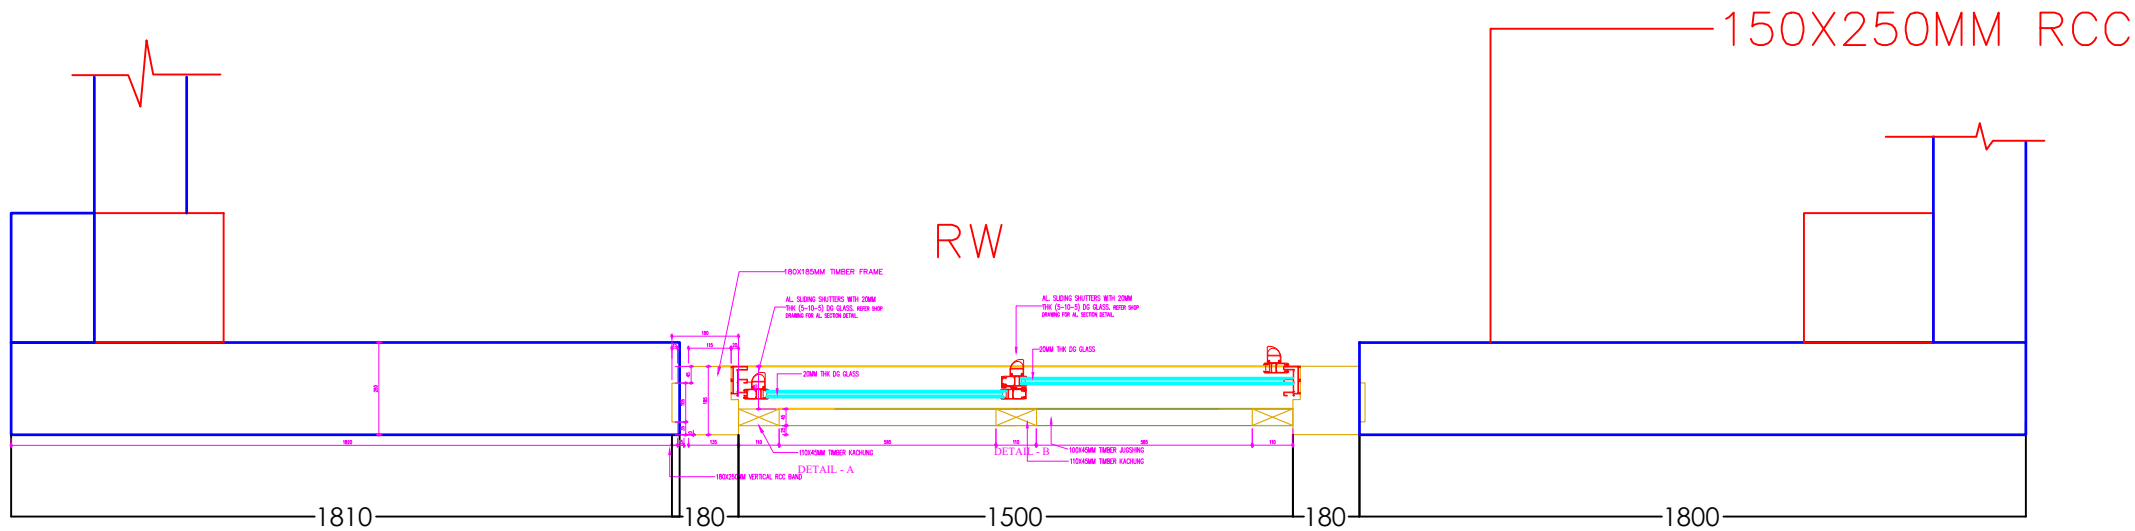

OFFICE: FLAT NO 8,GONGDZIN LAM
ABOVE 8/11 CONVENIENT STORE
NEXT TO THIMPHU THROMDE BUILDING
THIMPHU:BHUTAN

PROJECT:

TITLE: FUEL RETAIL OUTLET
LOCATION: CHUMME, BUMTHANG
OWNER: STCBL
PLOT ID: LCHU-6
CERTIFICATE NO: BUM-74-6
FLOORS: G+1 STRUCTURE



OWNER SIGNATURE

DESIGNED BY:

ANIZ PRADHAN
BA-126(P)
CHIEF ARCHITECT
GREEN DESIGN STUDIO

DRAWING TITLE:

FRONT GLASS DETAILS

DATE: JULY 2020

SCALE: 1:100

DRAWING : ARCHITECTURAL

SHEET NO : AR/22


REVISION SUFFIX NORTH

□ □ □ □ □




GENERAL NOTE:


- ALL DIMENSIONS ARE IN METERS (FEET) UNLESS SPECIFIED OTHERWISE.
- ALL DIMENSIONS MEASURE UNFINISHED SURFACES UNLESS SPECIFIED OTHERWISE.
- ALL DIMENSIONS ARE TO BE READ AND NOT SCALE OFF.
- ANY DISCREPANCY IN DRAWING IS TO BE BROUGHT TO THE IMMEDIATE NOTICE OF THE ARCHITECT AND THE ENGINEER.

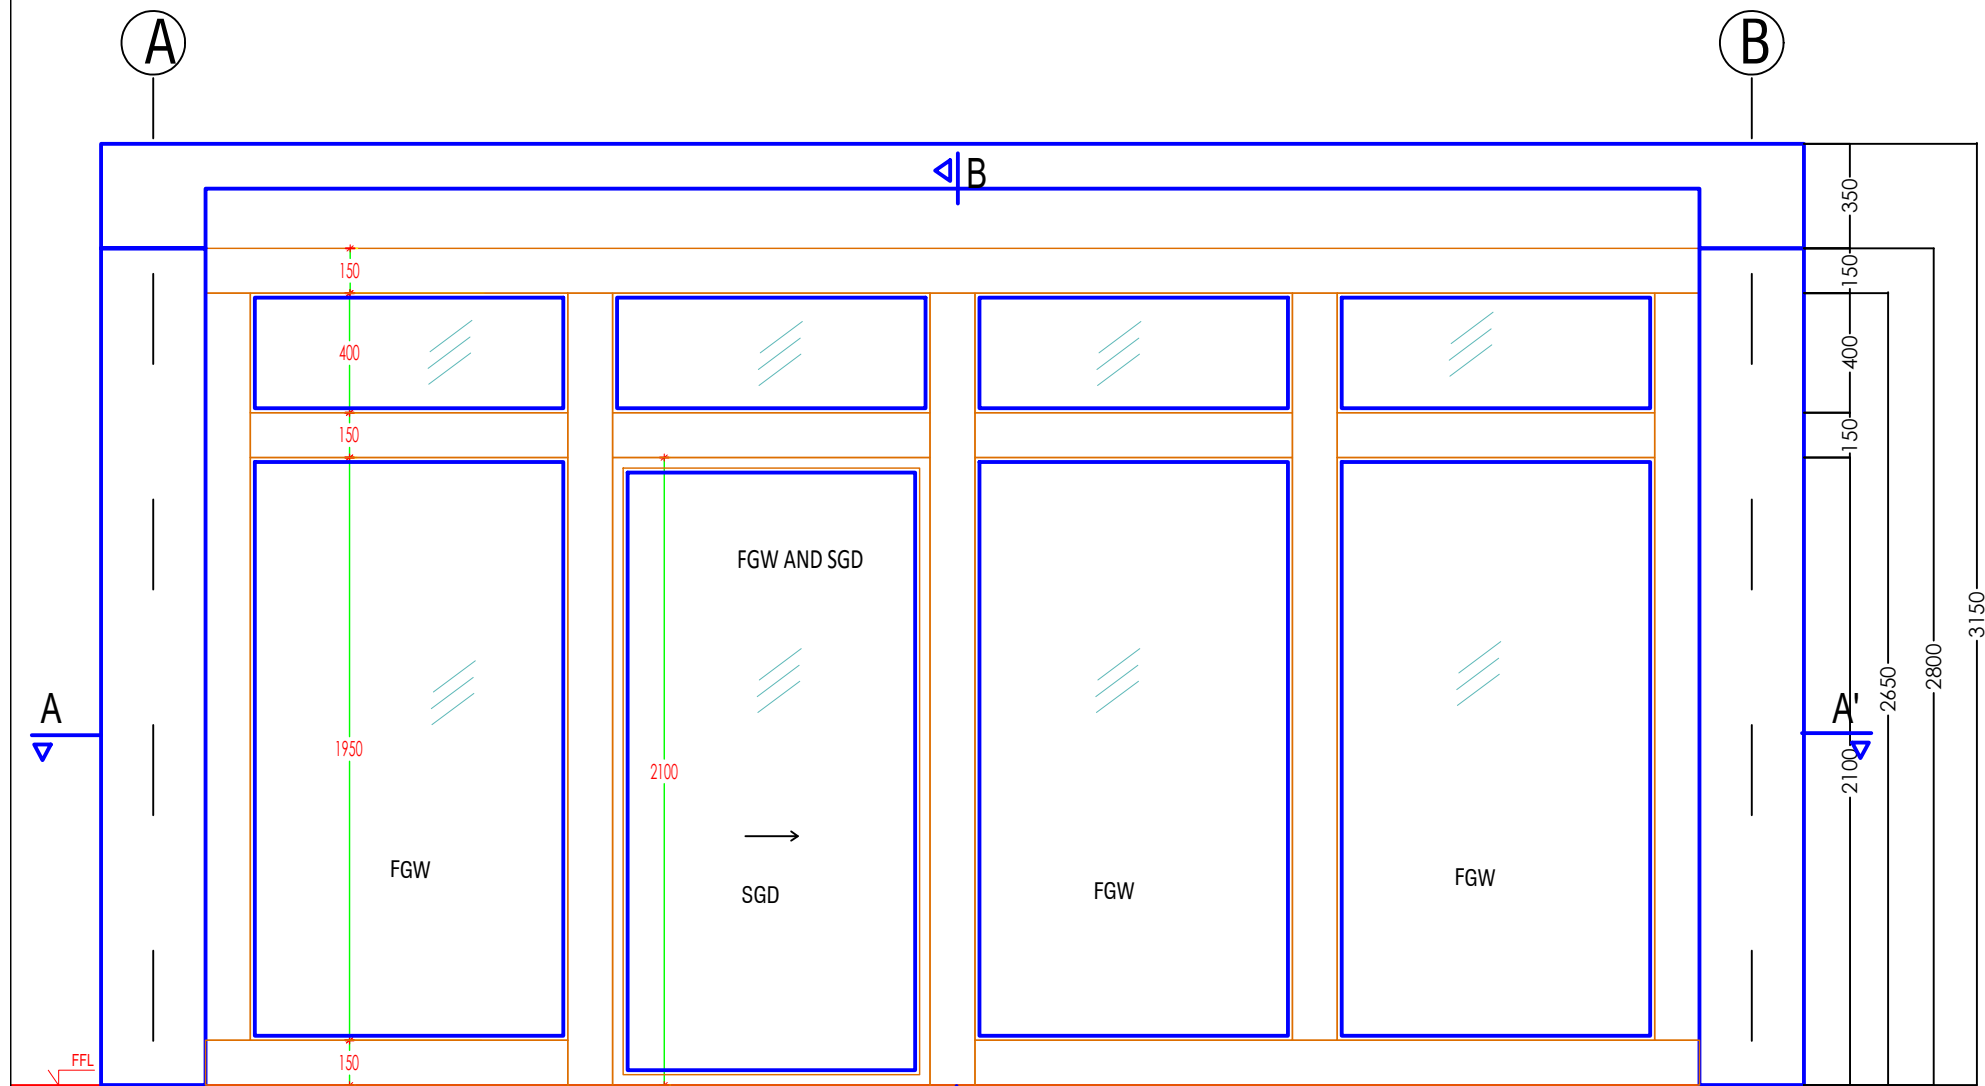





ELEVATION (FGW AND SGW)

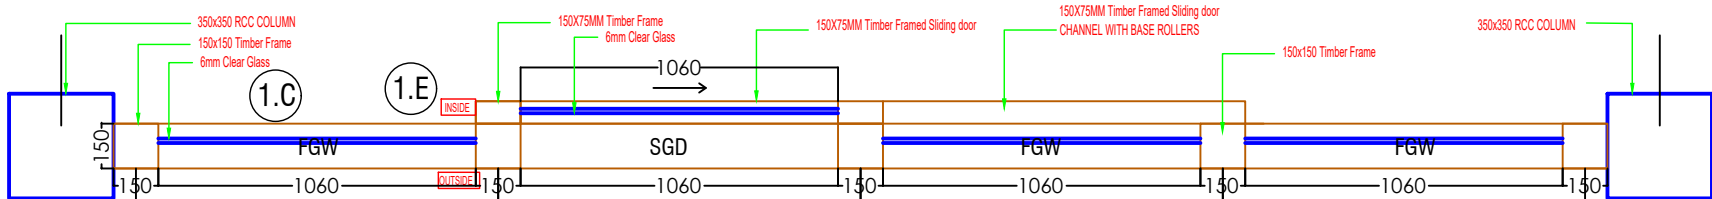

SECTION AA' (FGW AND SGD)

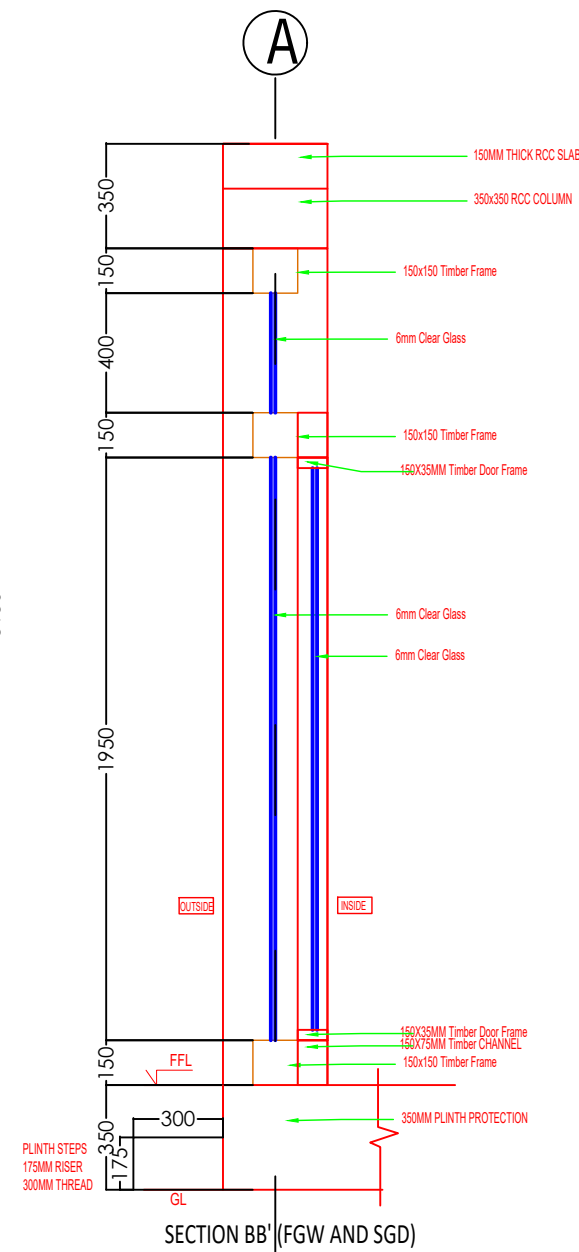

SECTION BB' (FGW AND SGD)

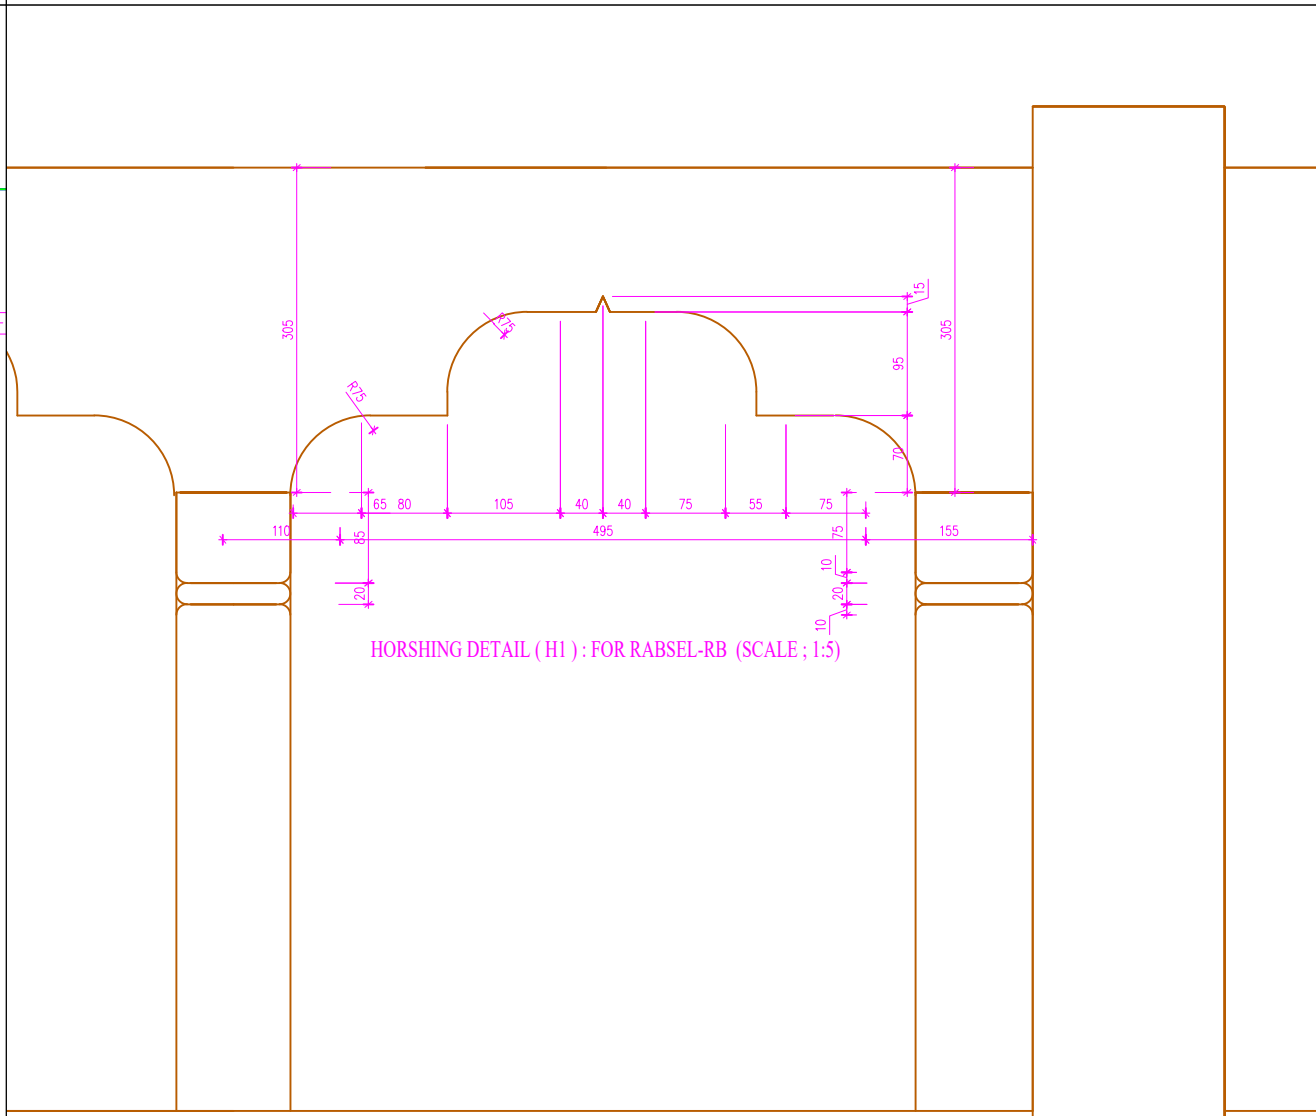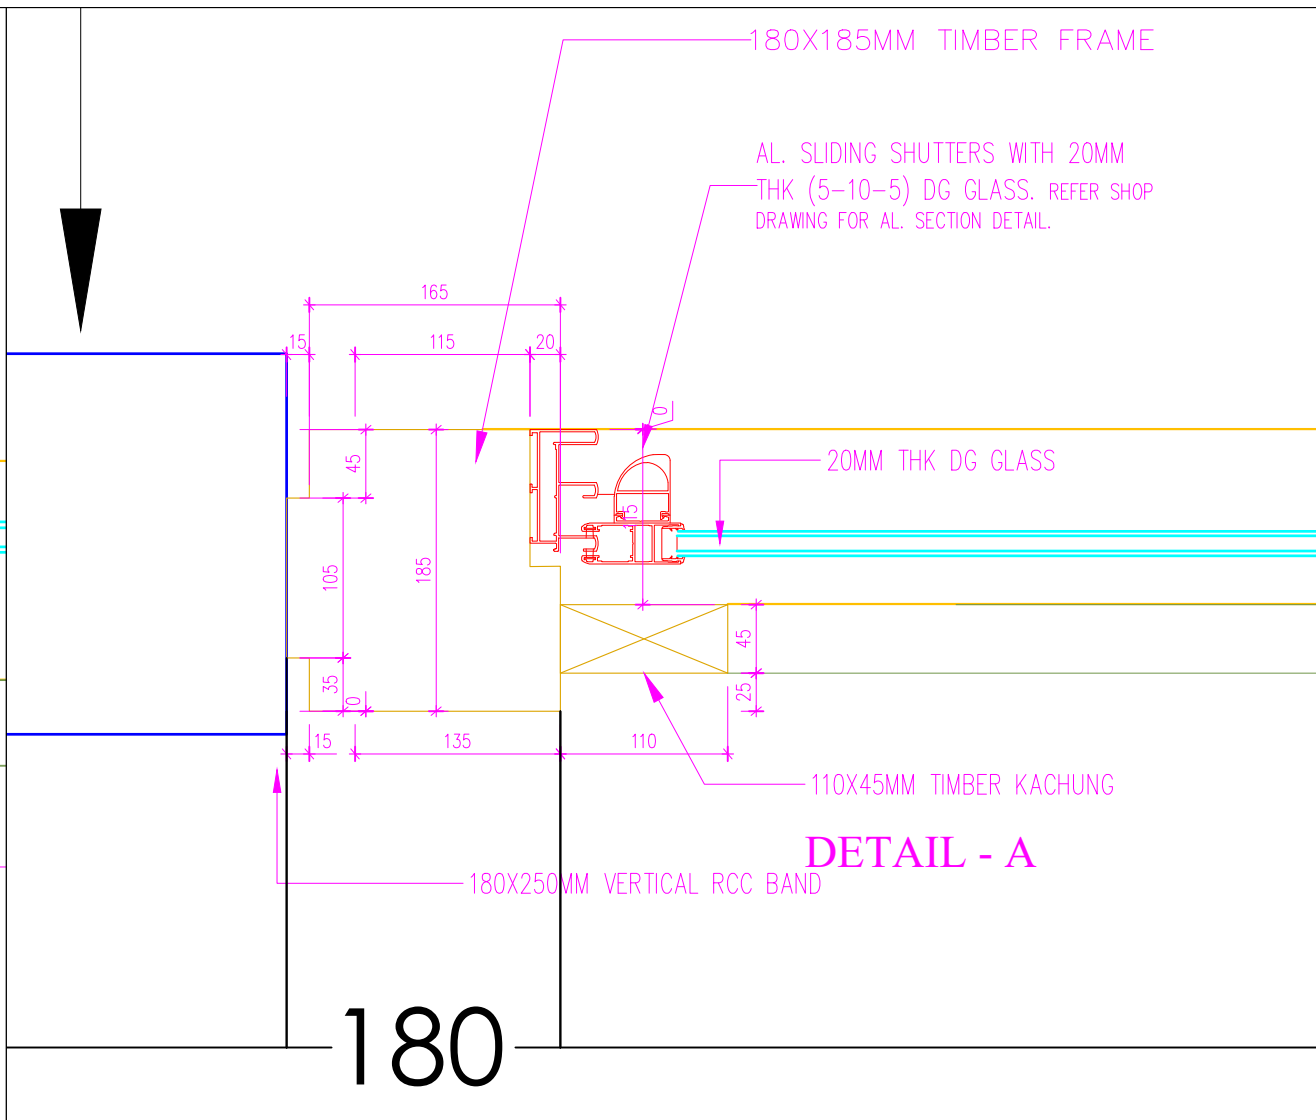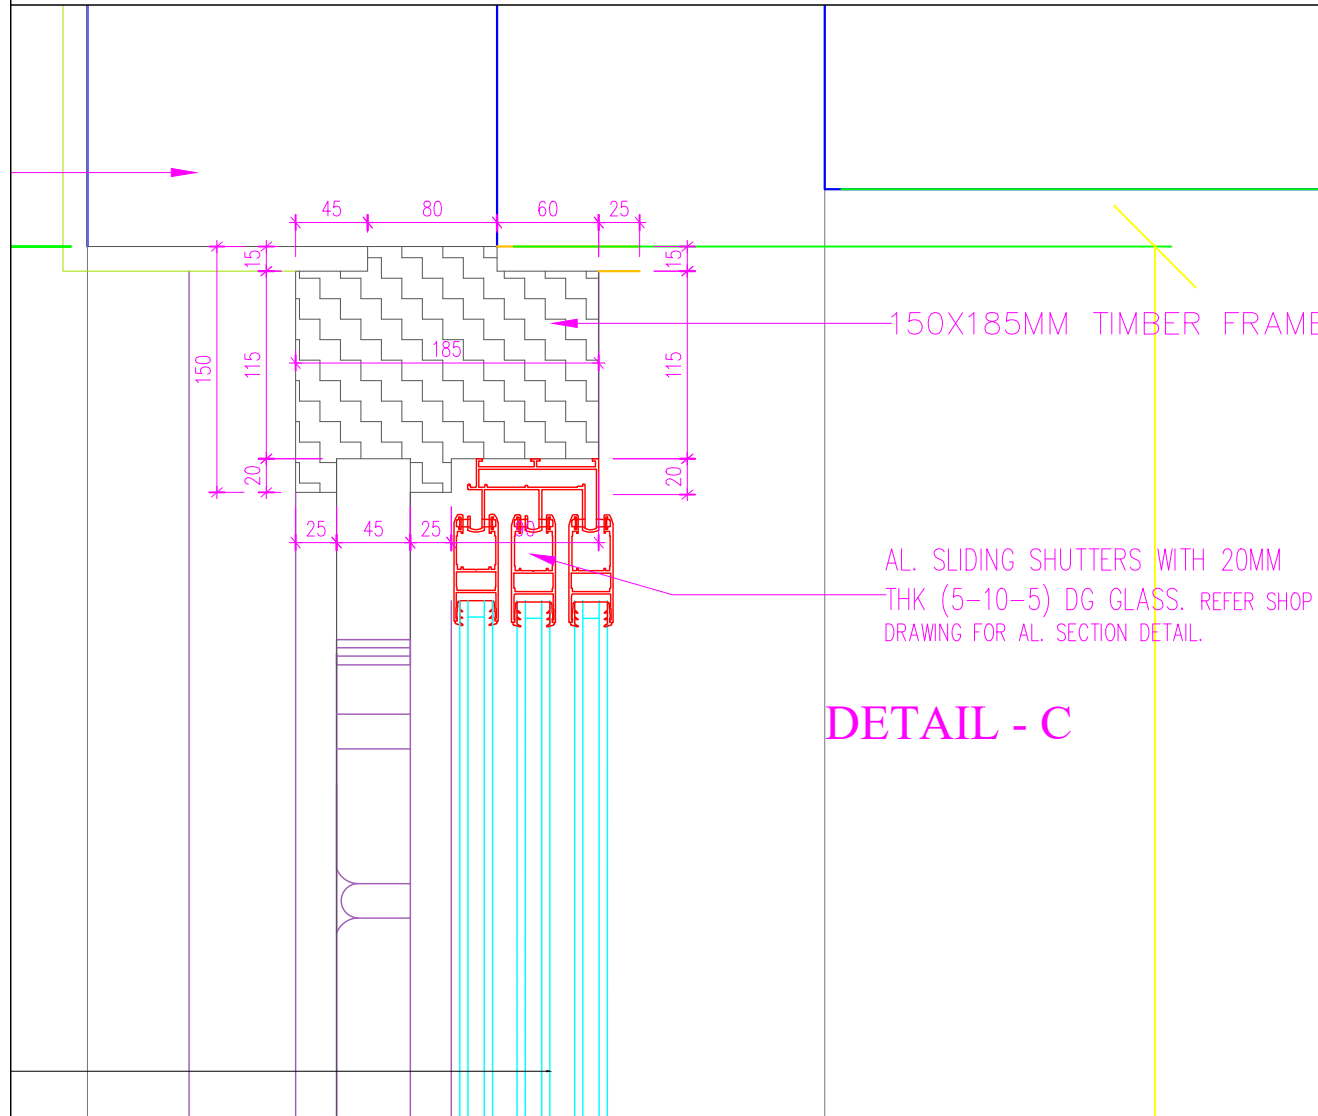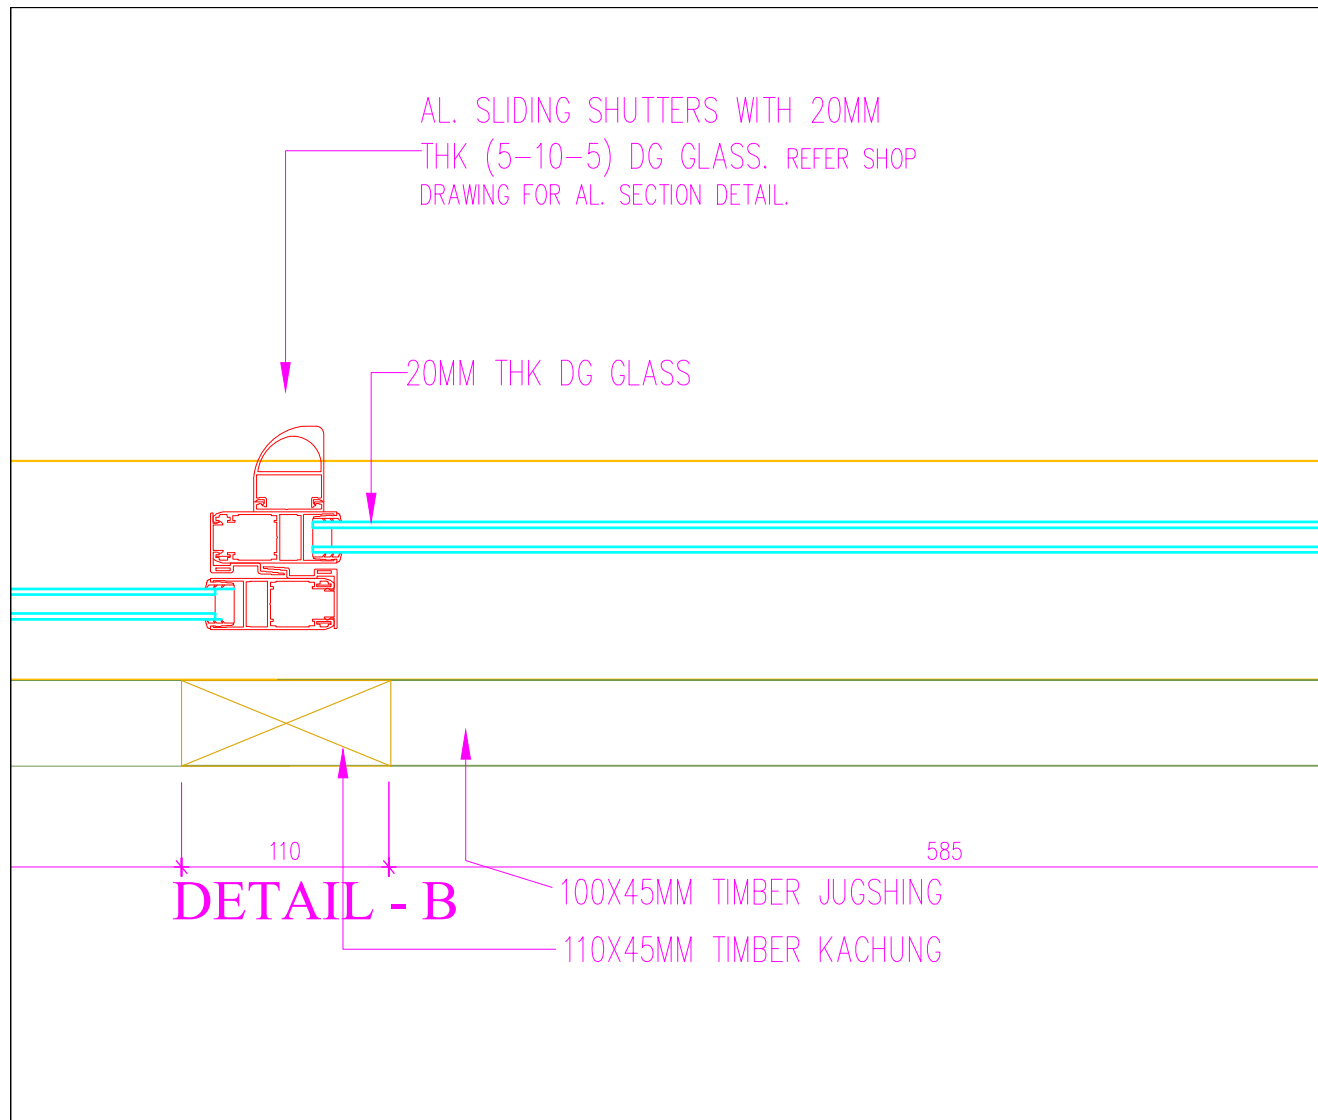

www.greendesign.com.bt
gdsbhutan@gmail.com
+975 17631322/77845668

OFFICE: FLAT NO 8,GONGDZIN LAM
ABOVE 8/11 CONVENIENT STORE
NEXT TO THIMPHU THROMDE BUILDING
THIMPHU:BHUTAN

PROJECT:

TITLE: FUEL RETAIL OUTLET
LOCATION: CHUMME, BUMTHANG
OWNER: STCBL
PLOT ID: LCHU-6
CERTIFICATE NO: BUM-74-6
FLOORS: G+1 STRUCTURE



OWNER SIGNATURE

DESIGNED BY:

ANIZ PRADHAN
BA-126(P)
CHIEF ARCHITECT
GREEN DESIGN STUDIO

DRAWING TITLE:

WINDOW DETAILS

DATE: JULY 2020

SCALE: 1:100

DRAWING : ARCHITECTURAL

SHEET NO : AR/23

REVISION SUFFIX



□ □ □ □ □

NORTH



GENERAL NOTE:

- ALL DIMENSIONS ARE IN METERS (FEET) UNLESS SPECIFIED OTHERWISE.
- ALL DIMENSIONS MEASURE UNFINISHED SURFACES UNLESS SPECIFIED OTHERWISE.
- ALL DIMENSIONS ARE TO BE READ AND NOT SCALE OFF.
- ANY DISCREPANCY IN DRAWING IS TO BE BROUGHT TO THE IMMEDIATE NOTICE OF THE ARCHITECT AND THE ENGINEER.

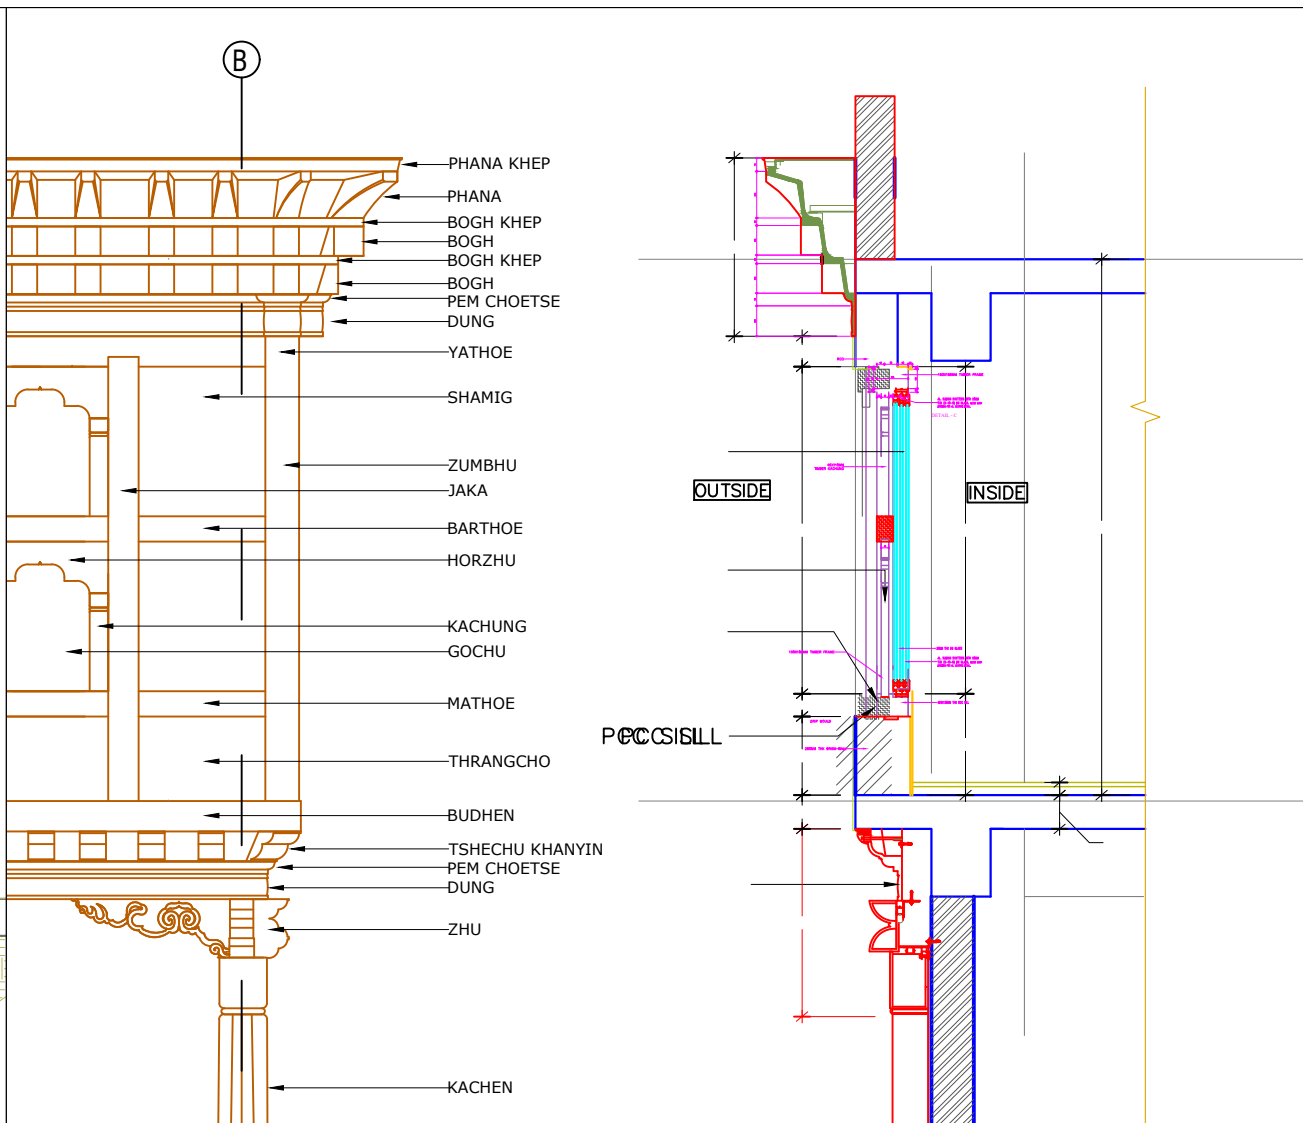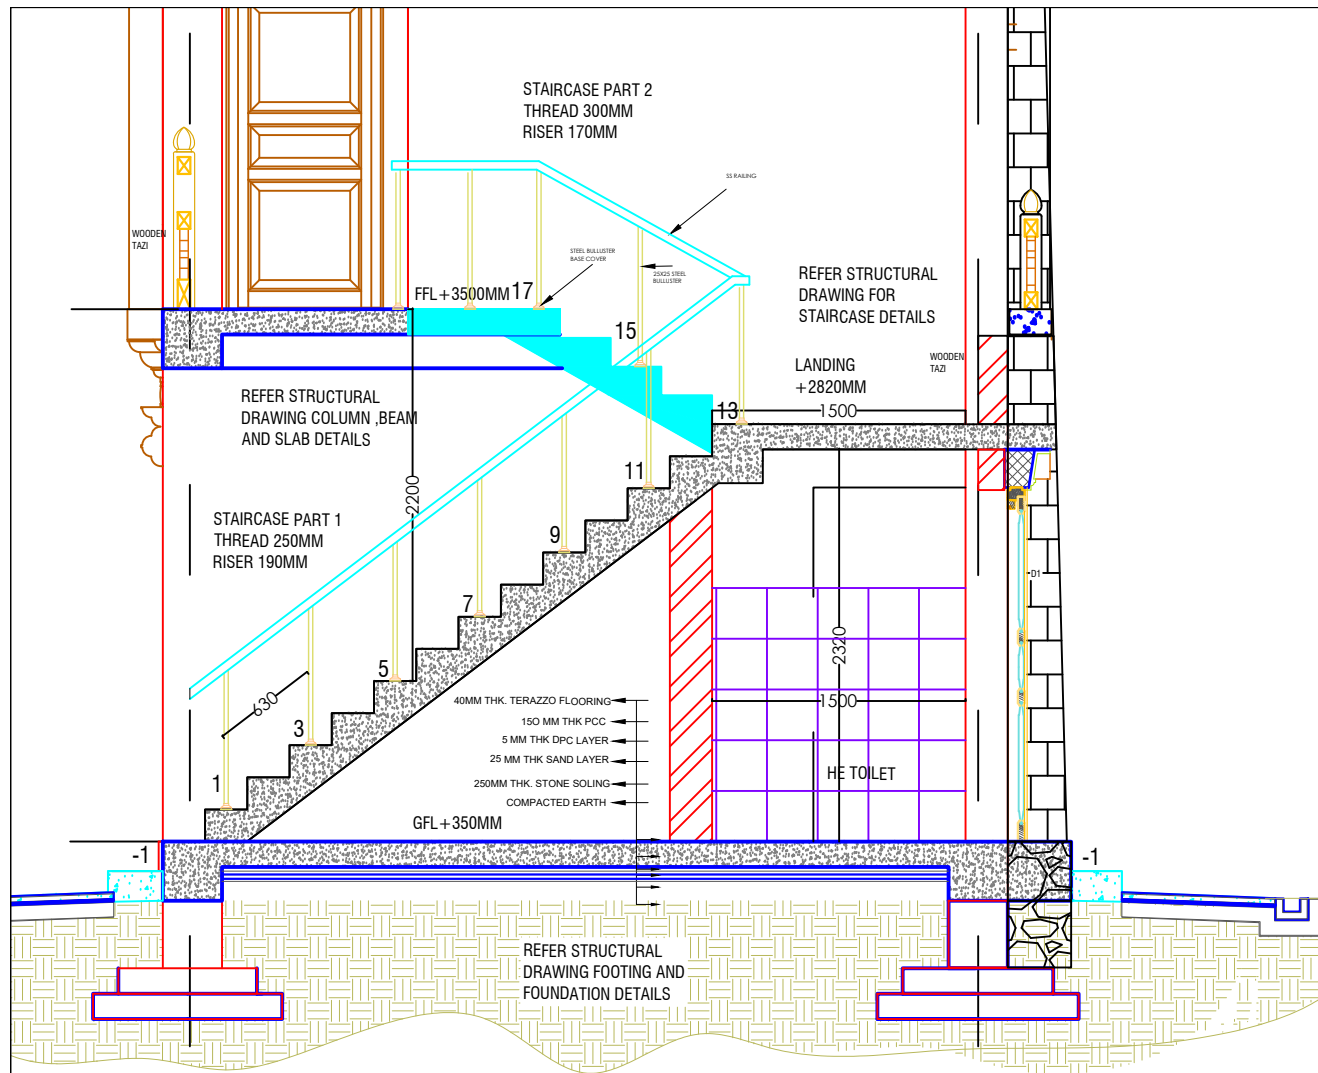



www.greendesign.com.bt
gdsbhutan@gmail.com
+975 17631322/77845668

OFFICE: FLAT NO 8,GONGDZIN LAM
ABOVE 8/11 CONVENIENT STORE
NEXT TO THIMPHU THROMDE BUILDING
THIMPHU:BHUTAN

PROJECT:

TITLE: FUEL RETAIL OUTLET
LOCATION: CHUMME, BUMTHANG
OWNER: STCBL
PLOT ID: LCHU-6
CERTIFICATE NO: BUM-74-6
FLOORS: G+1 STRUCTURE


State Trading Corporation of Bhutan Ltd.

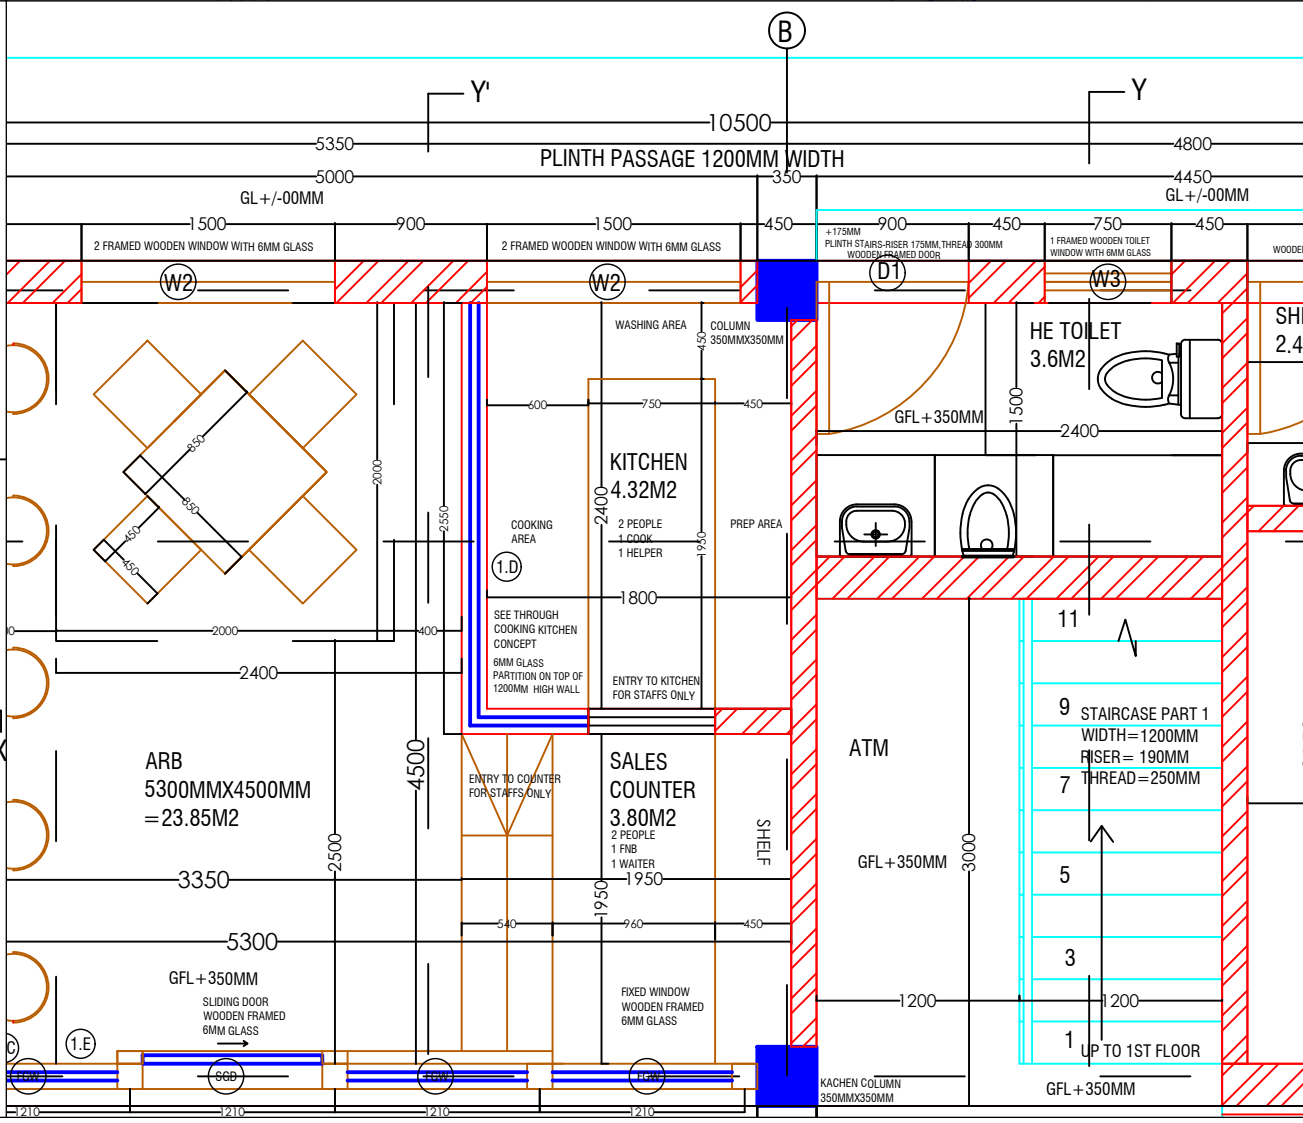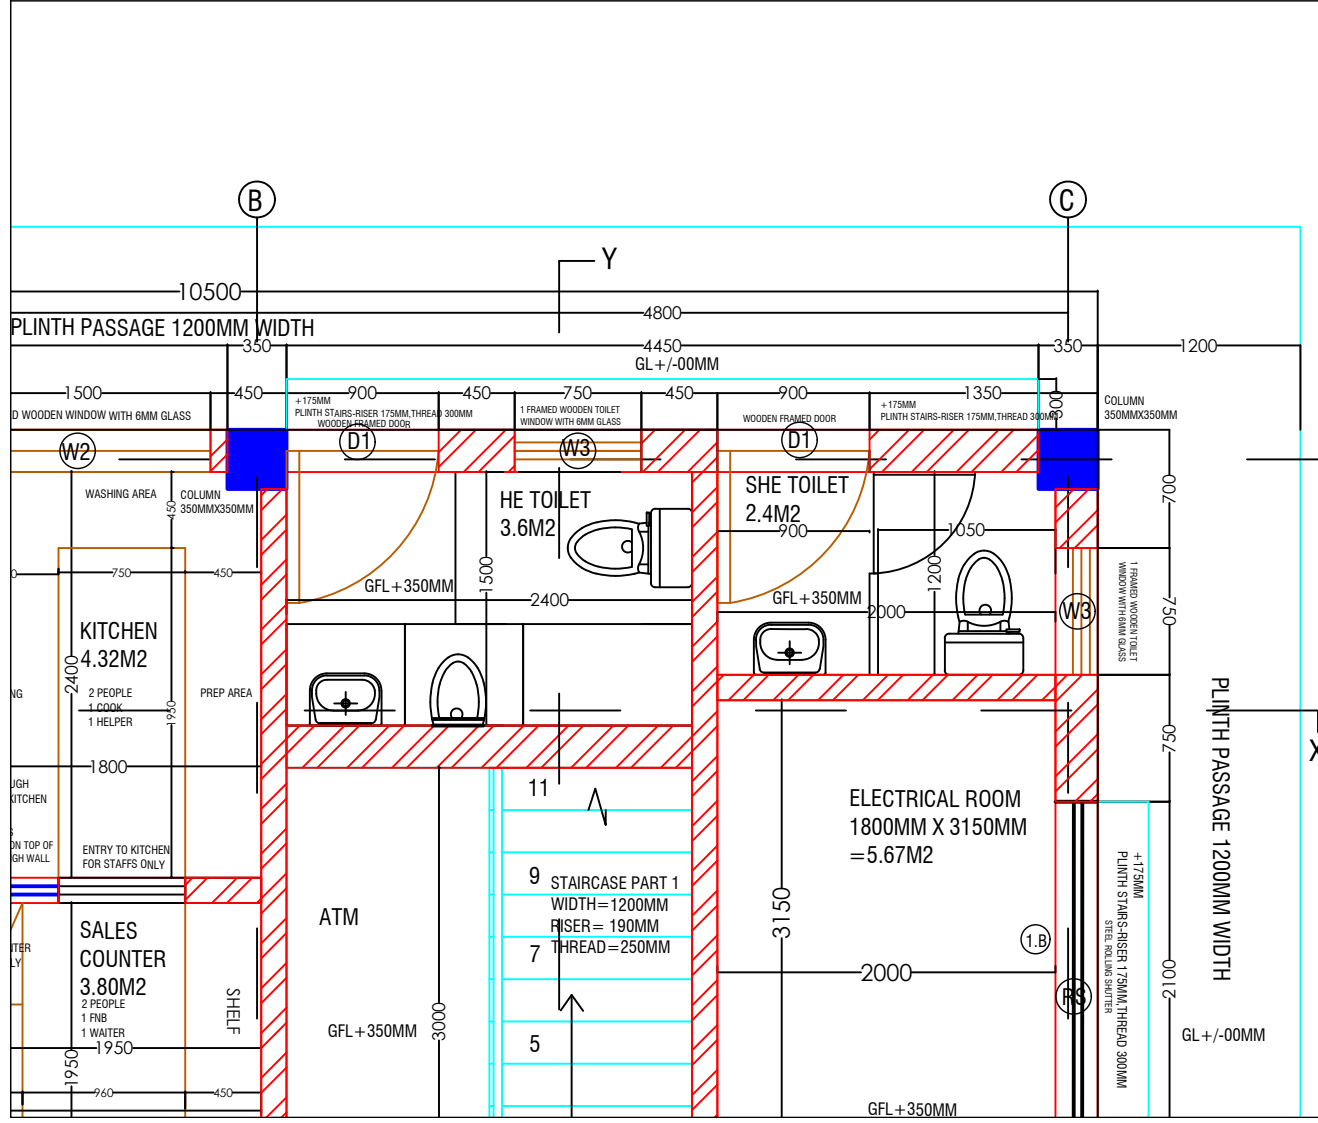

OWNER SIGNATURE

DESIGNED BY:
ANIZ PRADHAN
BA-126(P)
CHIEF ARCHITECT
GREEN DESIGN STUDIO

DRAWING TITLE:
DETAIL PLAN


DATE: JULY 2020
SCALE: 1:100
DRAWING : ARCHITECTURAL
SHEET NO : AR/24

REVISION SUFFIX



NORTH

GENERAL NOTE:

- ALL DIMENSIONS ARE IN METERS (FEET) UNLESS SPECIFIED OTHERWISE.
- ALL DIMENSIONS MEASURE UNFINISHED SURFACES UNLESS SPECIFIED OTHERWISE.
- ALL DIMENSIONS ARE TO BE READ AND NOT SCALE OFF.
- ANY DISCREPANCY IN DRAWING IS TO BE BROUGHT TO THE IMMEDIATE NOTICE OF THE ARCHITECT AND THE ENGINEER.

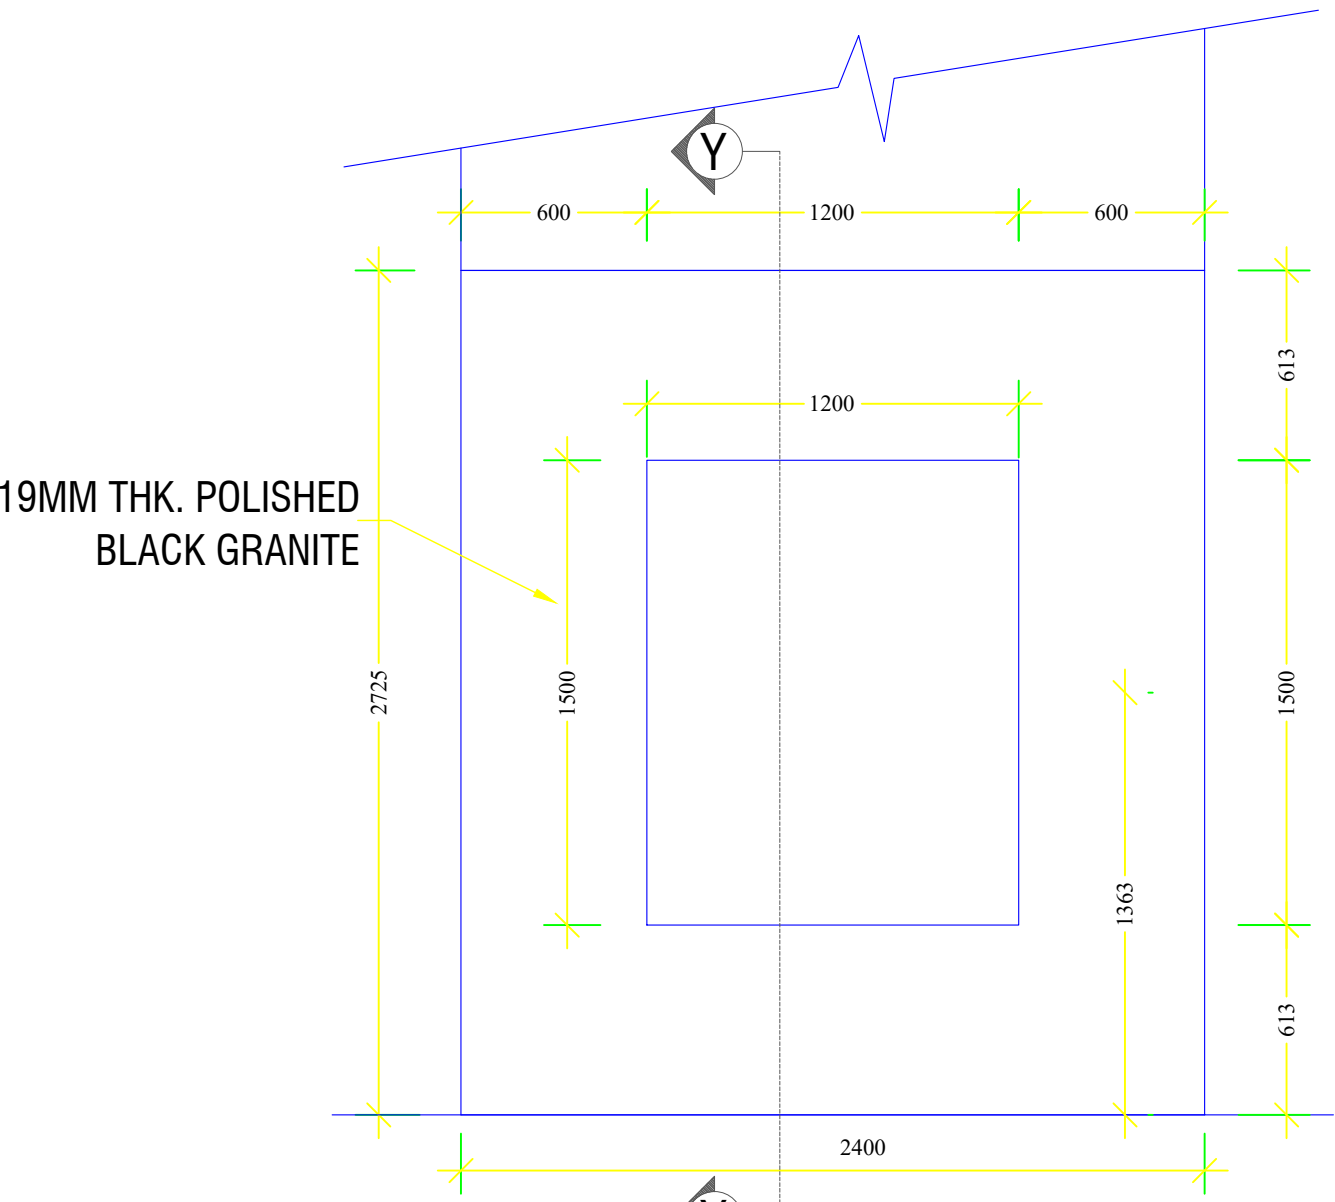

FRONT ELEVATION
CURTAIN WALL DIMENSION
WITH LOGO

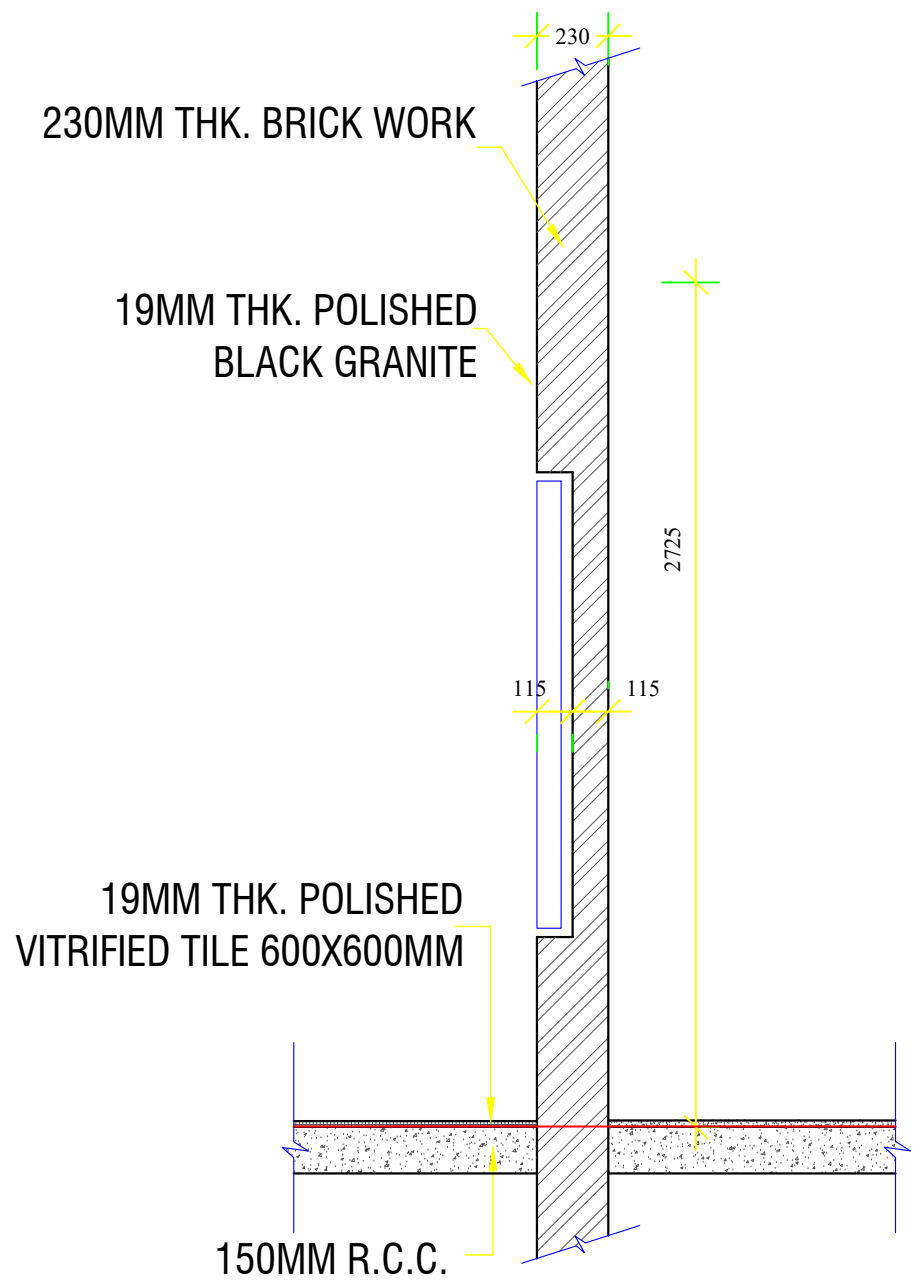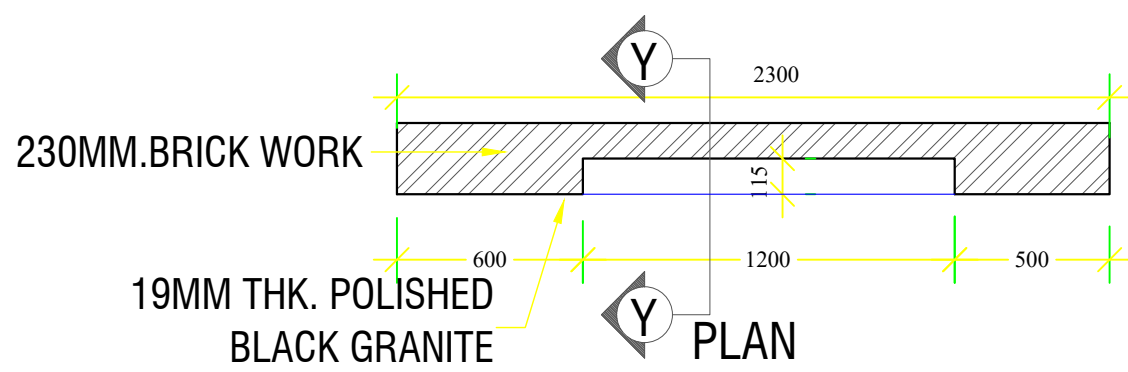

SECTION 'YY'

www.greendesign.com.bt
gdsbhutan@gmail.com
+975 17631322/77845668

OFFICE: FLAT NO 8,GONGDZIN LAM
ABOVE 8/11 CONVENIENT STORE
NEXT TO THIMPHU THROMDE BUILDING
THIMPHU:BHUTAN

PROJECT:
TITLE: FUEL RETAIL OUTLET
LOCATION: CHUMME, BUMTHANG
OWNER: STCBL
PLOT ID: LCHU-6
CERTIFICATE NO: BUM-74-6
FLOORS: G+1 STRUCTURE



OWNER SIGNATURE

DESIGNED BY:
ANIZ PRADHAN
BA-126(P)
CHIEF ARCHITECT
GREEN DESIGN STUDIO

DRAWING TITLE:
CURTAIN LOGO

DATE: JULY 2020

SCALE: 1:100

DRAWING : ARCHITECTURAL

SHEET NO : AR/25

REVISION SUFFIX	NORTH
□ □ □ □ □	

GENERAL NOTE:

- ALL DIMENSIONS ARE IN METERS (FEET) UNLESS SPECIFIED OTHERWISE.
- ALL DIMENSIONS MEASURE UNFINISHED SURFACES UNLESS SPECIFIED OTHERWISE.
- ALL DIMENSIONS ARE TO BE READ AND NOT SCALE OFF.
- ANY DISCREPANCY IN DRAWING IS TO BE BROUGHT TO THE IMMEDIATE NOTICE OF THE ARCHITECT AND THE ENGINEER.

SCHEDULE OF FINISHES

SPACE	INTERNAL WALL	FLOOR	SIZE	CEILING
PUBLIC TOILET	2100MM HIGH WALL GLAZED TILES 600MMX300MM & ACRYLIC EMULSION (ABOVE TILING)	POLISHED VITRIFIED TILES	600MMX600MM	ACRYLIC EMULSION
STAFF TOILET	2100MM HIGH WALL GLAZED TILES 600MMX300MM & ACRYLIC EMULSION (ABOVE TILING)	POLISHED VITRIFIED TILES	600MMX600MM	ACRYLIC EMULSION
ELECTRICAL ROOM	ACRYLIC EMULSION- (WHITE)	KOTA STONE/MARBLE	600MMx600MM	ACRYLIC EMULSION
LUBE STORE	ACRYLIC EMULSION- (WHITE)	KOTA STONE/MARBLE	600MMx600MM	ACRYLIC EMULSION
STAFF REST ROOM	ACRYLIC EMULSION- (WHITE)	POLISHED VITRIFIED TILES	600MMx600MM	ACRYLIC EMULSION
WATER COOLER	GLAZED TILES 2100MM HIGH 600X300MM	VITRIFIED-SALT PEPPER TILES	600MMX600MM	ACRYLIC EMULSION
PCO	ACRYLIC EMULSION- (WHITE)	POLISHED VITRIFIED TILES	600MMX600MM	ACRYLIC EMULSION
DEALERS ROOM	ACRYLIC EMULSION- (WHITE)	POLISHED VITRIFIED TILES	600MMX600MM	ACRYLIC EMULSION
PICK UP COUNTER	ACRYLIC EMULSION- (WHITE)	POLISHED VITRIFIED TILES	600MMX600MM	ACRYLIC EMULSION
WASH AREA	2100MM HIGH WALL GLAZED TILES 200MMX200MM	VITRIFIED-SALT PEPPER TILES	600MMX600MM	ACRYLIC EMULSION

www.greendesign.com.bt
gdsbhutan@gmail.com
+975 17631322/77845668

OFFICE: FLAT NO 8,GONGDZIN LAM
ABOVE 8/11 CONVENIENT STORE
NEXT TO THIMPHU THROMDE BUILDING
THIMPHU:BHUTAN

PROJECT:

TITLE: FUEL RETAIL OUTLET
LOCATION: CHUMME, BUMTHANG
OWNER: STCBL
PLOT ID: LCHU-6
CERTIFICATE NO: BUM-74-6
FLOORS: G+1 STRUCTURE



OWNER SIGNATURE

DESIGNED BY:

ANIZ PRADHAN
BA-126(P)
CHIEF ARCHITECT
GREEN DESIGN STUDIO

DRAWING TITLE:

SCHEDULE OF FINISHES

DATE: JULY 2020

SCALE: 1:100

DRAWING : ARCHITECTURAL

SHEET NO : AR/26

REVISION SUFFIX

□ □ □ □ □

NORTH



GENERAL NOTE:

- ALL DIMENSIONS ARE IN METERS (FEET) UNLESS SPECIFIED OTHERWISE.
- ALL DIMENSIONS MEASURE UNFINISHED SURFACES UNLESS SPECIFIED OTHERWISE.
- ALL DIMENSIONS ARE TO BE READ AND NOT SCALE OFF.
- ANY DISCREPANCY IN DRAWING IS TO BE BROUGHT TO THE IMMEDIATE NOTICE OF THE ARCHITECT AND THE ENGINEER.

www.greendesign.com.bt
gdsbhutan@gmail.com
+975 17631322/77845668

OFFICE: FLAT NO 8,GONGDZIN LAM
ABOVE 8/11 CONVENIENT STORE
NEXT TO THIMPHU THROMDE BUILDING
THIMPHU:BHUTAN

PROJECT:

TITLE: FUEL RETAIL OUTLET
LOCATION: CHUMME, BUMTHANG
OWNER: STCBL
PLOT ID: LCHU-6
CERTIFICATE NO: BUM-74-6
FLOORS: G+1 STRUCTURE



OWNER SIGNATURE

DESIGNED BY:

ANIZ PRADHAN
BA-126(P)
CHIEF ARCHITECT
GREEN DESIGN STUDIO

DRAWING TITLE:

PLINTH PROTECTION AND KITCHEN DETAILS

DATE: JULY 2020

SCALE: 1:100

DRAWING : ARCHITECTURAL

SHEET NO : AR/27

REVISION SUFFIX


□ □ □ □ □

NORTH







GENERAL NOTE:


- ALL DIMENSIONS ARE IN METERS (FEET) UNLESS SPECIFIED OTHERWISE.
- ALL DIMENSIONS MEASURE UNFINISHED SURFACES UNLESS SPECIFIED OTHERWISE.
- ALL DIMENSIONS ARE TO BE READ AND NOT SCALE OFF.
- ANY DISCREPANCY IN DRAWING IS TO BE BROUGHT TO THE IMMEDIATE NOTICE OF THE ARCHITECT AND THE ENGINEER.

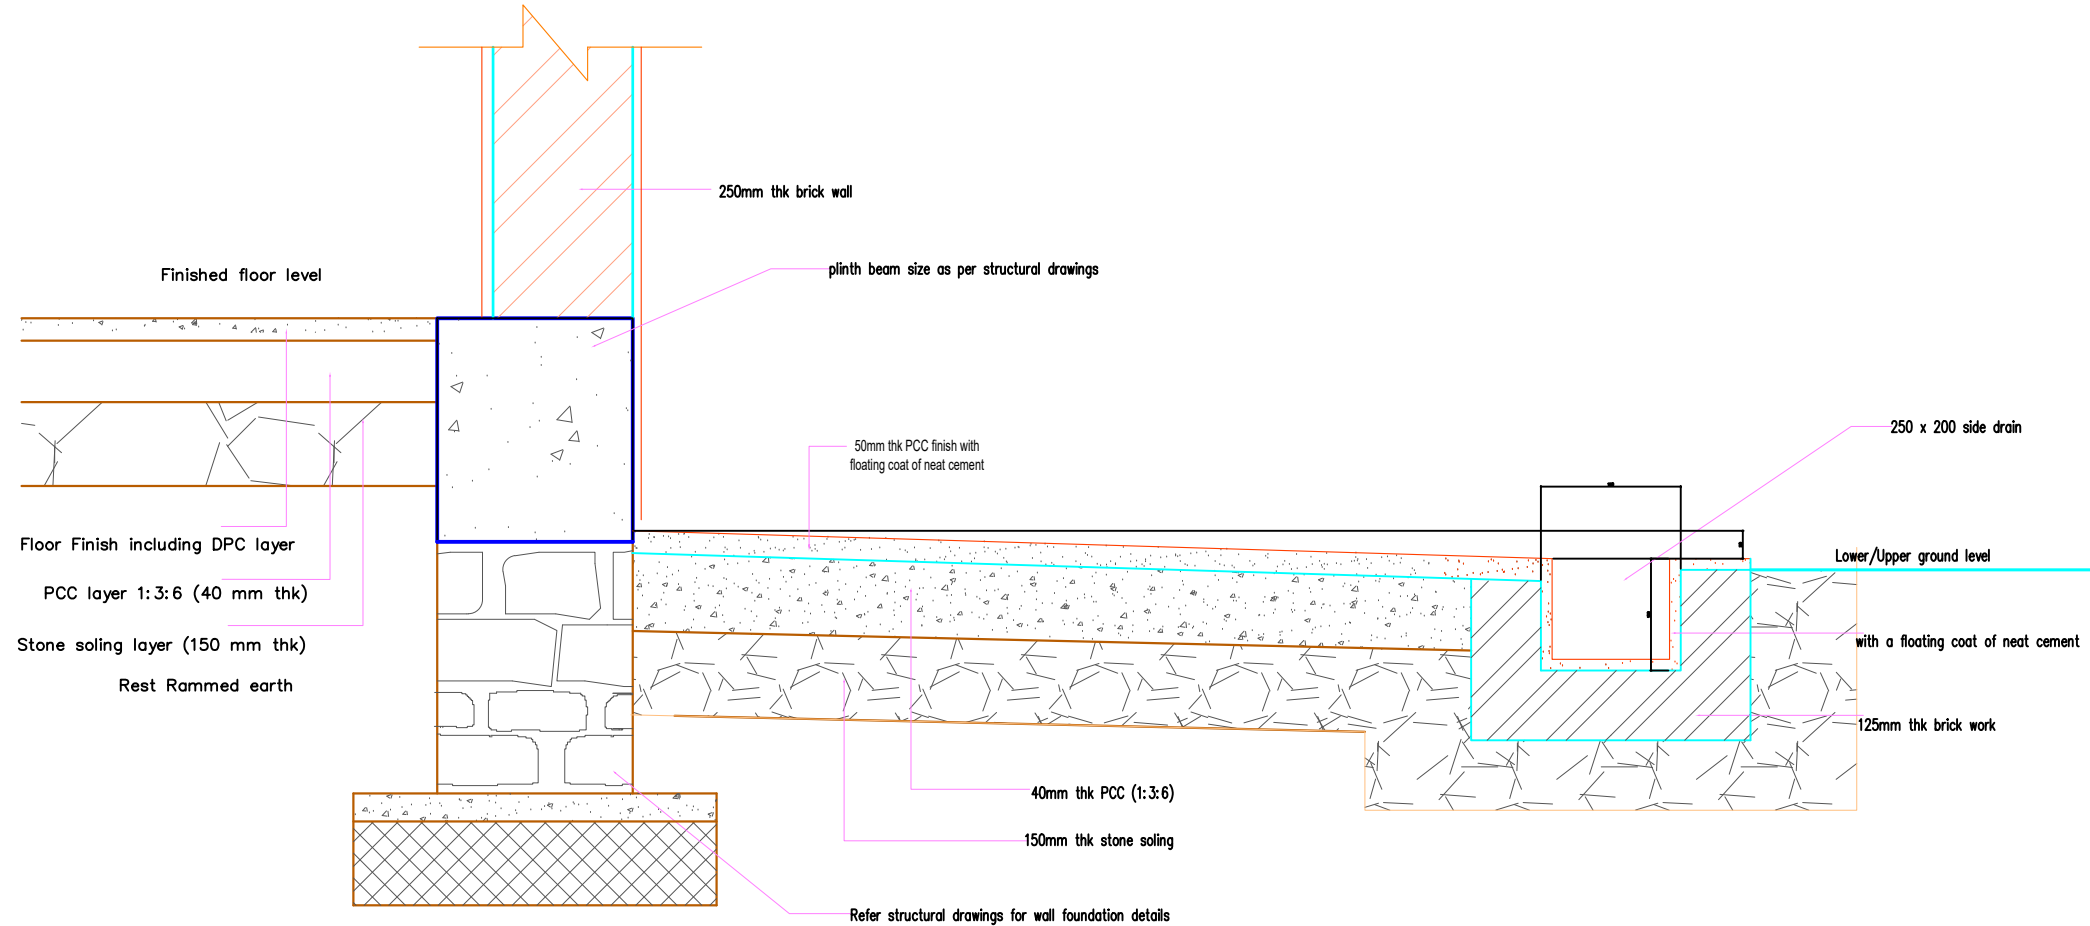


PLINTH PROTECTION

PLINTH PASSAGE 1200MM WIDTH

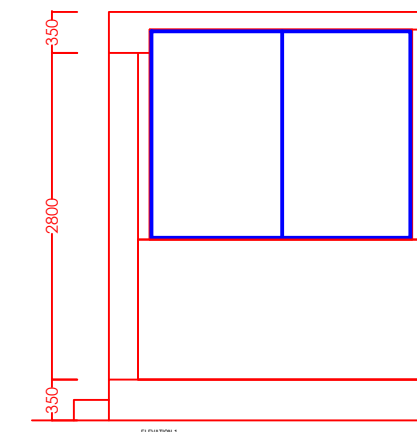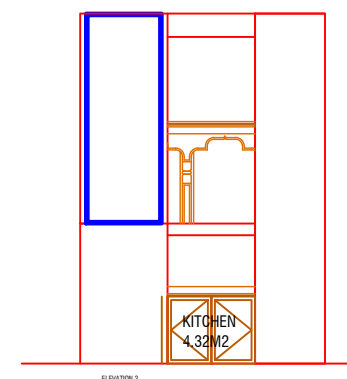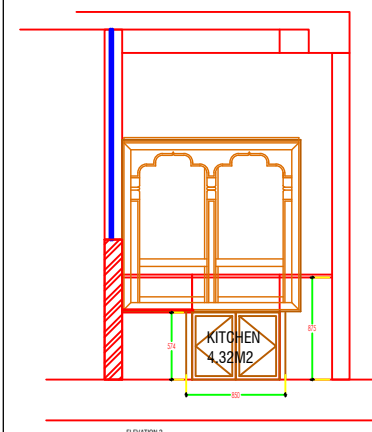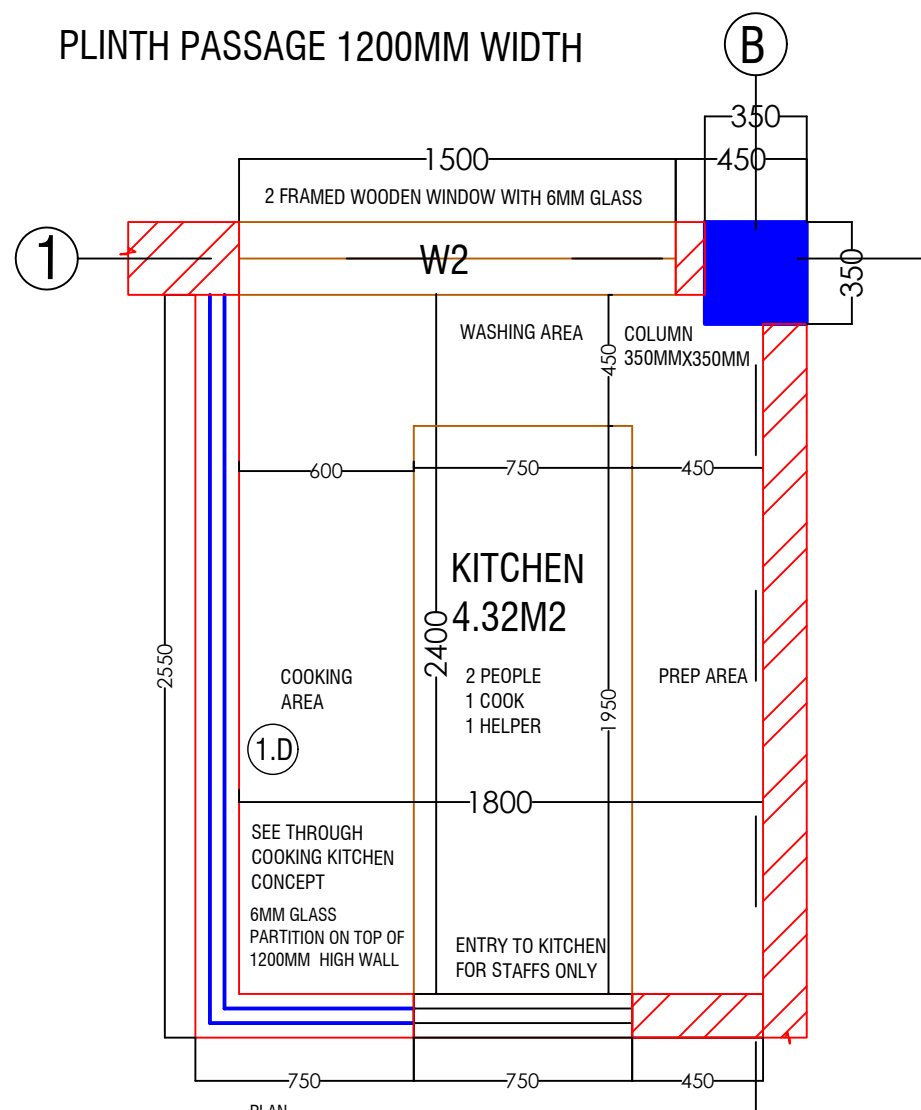


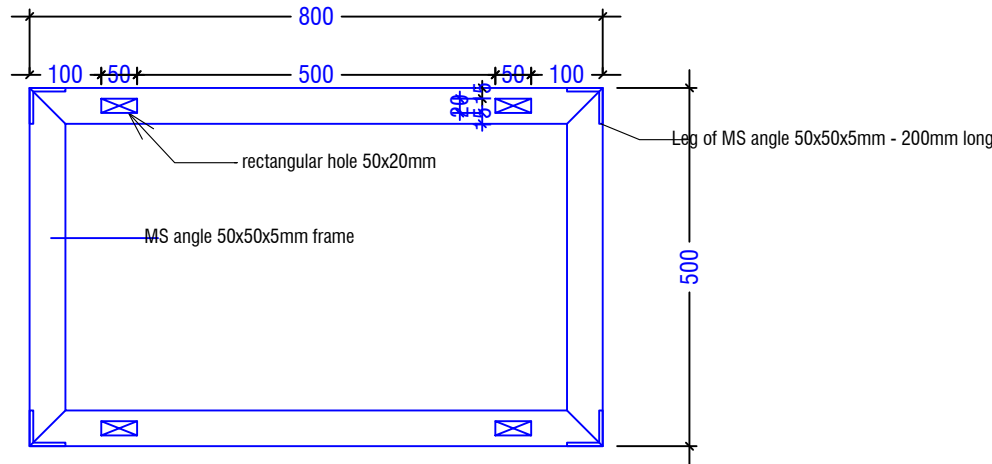

PLAN


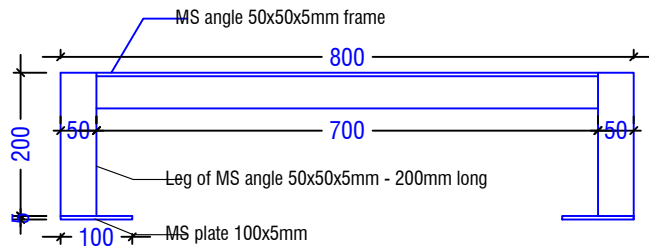


FRONT ELEVATION

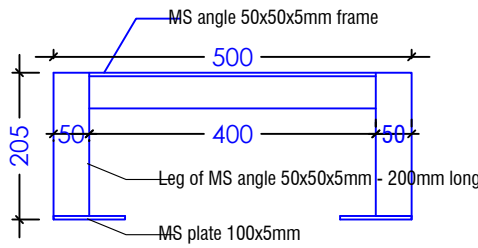


SIDE ELEVATION

MS frame for DU

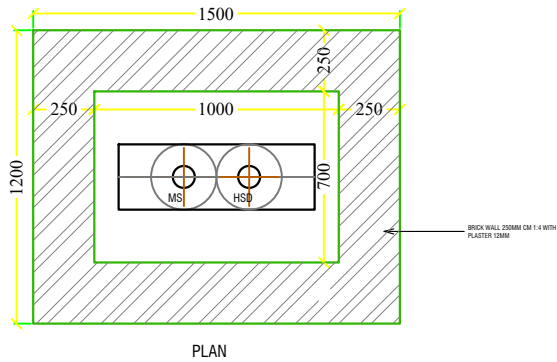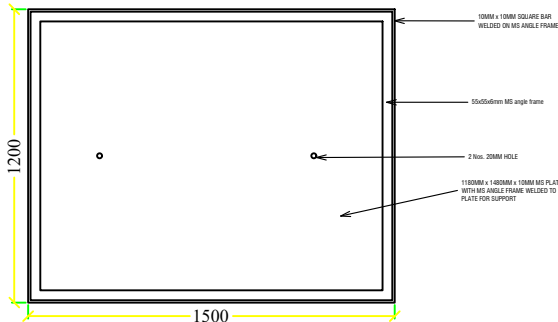

TYPICAL DECANTING CHAMBER

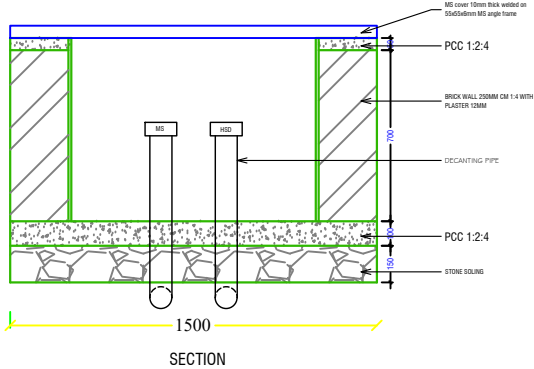

www.greendesign.com.bt
gdsbhutan@gmail.com
+975 17631322/77845668

OFFICE: FLAT NO 8,GONGDZIN LAM
ABOVE 8/11 CONVENIENT STORE
NEXT TO THIMPHU THROMDE BUILDING
THIMPHU: BHUTAN

PROJECT:

TITLE: FUEL RETAIL OUTLET
LOCATION: CHUMME, BUMTHANG
OWNER: STCBL
PLOT ID: LCHU-6
CERTIFICATE NO: BUM-74-6
FLOORS: G+1 STRUCTURE



OWNER SIGNATURE

DESIGNED BY:

ANIZ PRADHAN
BA-126(P)
CHIEF ARCHITECT
GREEN DESIGN STUDIO

DRAWING TITLE:

GRAB BAR, MAS FRAME & CHAMBER

DATE: JULY 2020

SCALE: 1:100

DRAWING : ARCHITECTURAL

SHEET NO : AR/28

REVISION SUFFIX


□ □ □ □ □

NORTH




GENERAL NOTE:


- ALL DIMENSIONS ARE IN METERS (FEET) UNLESS SPECIFIED OTHERWISE.
- ALL DIMENSIONS MEASURE UNFINISHED SURFACES UNLESS SPECIFIED OTHERWISE.
- ALL DIMENSIONS ARE TO BE READ AND NOT SCALE OFF.
- ANY DISCREPANCY IN DRAWING IS TO BE BROUGHT TO THE IMMEDIATE NOTICE OF THE ARCHITECT AND THE ENGINEER.

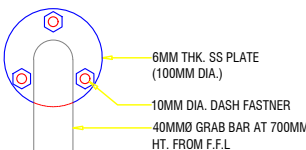


FRONT ELEVATION
SCALE : 1:5

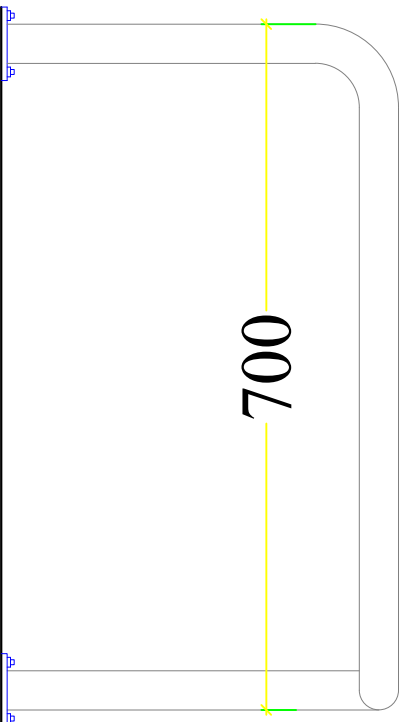


SIDE ELEVATION
SCALE : 1:5

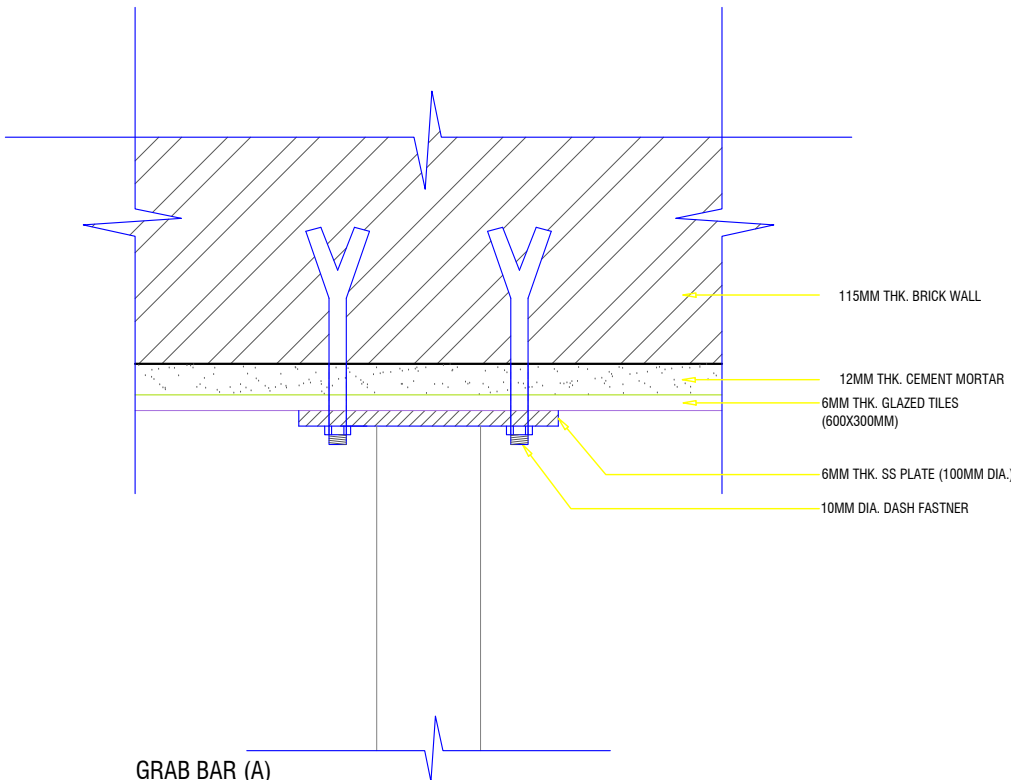


GRAB BAR (A)
SCALE : 1:2

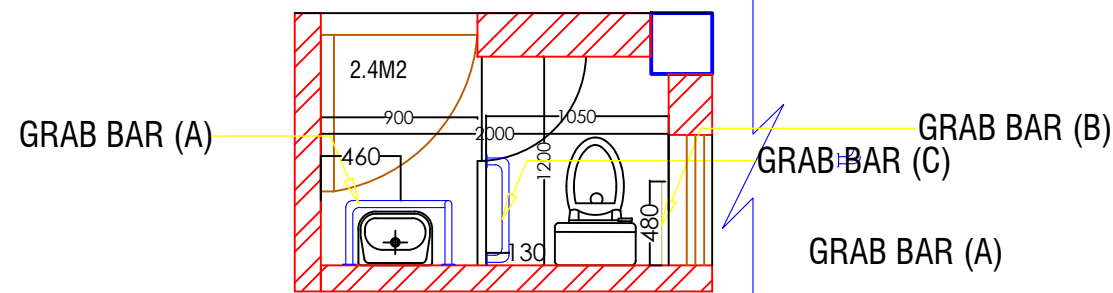

LAYOUT OF PHYSICALY CHALLANGED
TOILET

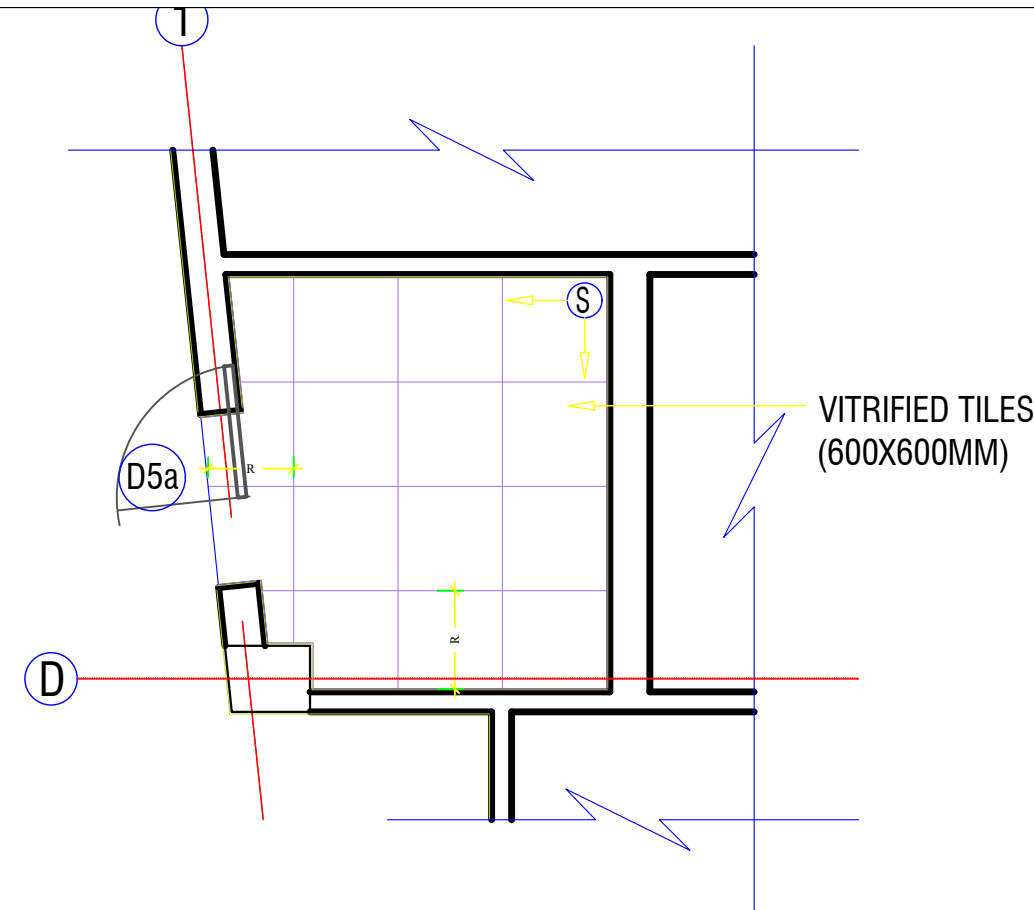

FLOORING OF PHYSICALY
CHALLANGED TOILET

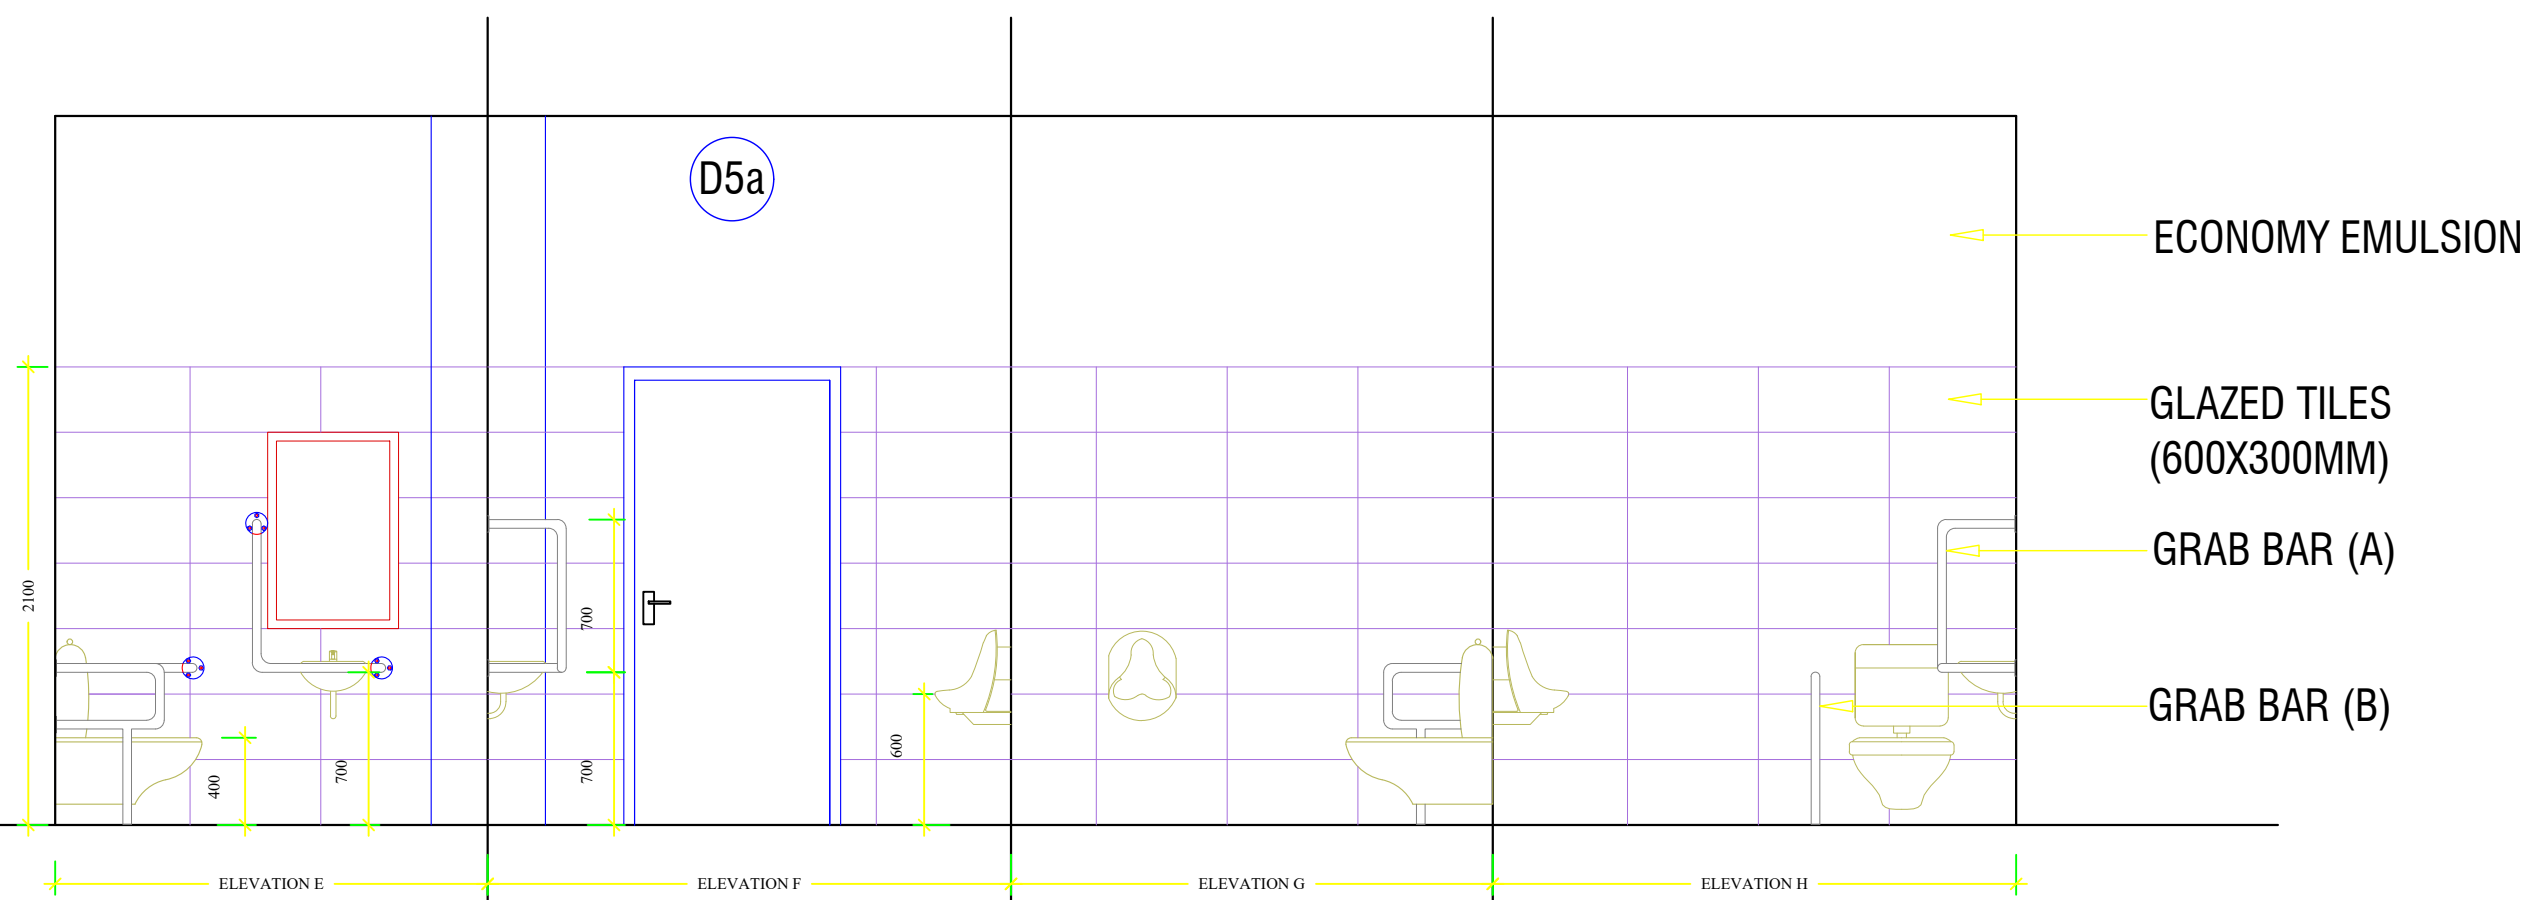

ELEVATIONS OF PHYSICALY CHALLANGED TOILET

www.greendesign.com.bt
gdsbhutan@gmail.com
+975 17631322/77845668

OFFICE: FLAT NO 8,GONGDZIN LAM
ABOVE 8/11 CONVENIENT STORE
NEXT TO THIMPHU THROMDE BUILDING
THIMPHU:BHUTAN

PROJECT:
TITLE: FUEL RETAIL OUTLET
LOCATION: CHUMME, BUMTHANG
OWNER: STCBL
PLOT ID: LCHU-6
CERTIFICATE NO: BUM-74-6
FLOORS: G+1 STRUCTURE



OWNER SIGNATURE

DESIGNED BY:
ANIZ PRADHAN
BA-126(P)
CHIEF ARCHITECT
GREEN DESIGN STUDIO





DRAWING TITLE:
TOILET DETAILS

DATE: JULY 2020
SCALE: 1:100
DRAWING : ARCHITECTURAL
SHEET NO : AR/29

REVISION SUFFIX	NORTH
<input type="checkbox"/> <input type="checkbox"/> <input type="checkbox"/> <input type="checkbox"/> <input type="checkbox"/>	

GENERAL NOTE:

- ALL DIMENSIONS ARE IN METERS (FEET) UNLESS SPECIFIED OTHERWISE.
- ALL DIMENSIONS MEASURE UNFINISHED SURFACES UNLESS SPECIFIED OTHERWISE.
- ALL DIMENSIONS ARE TO BE READ AND NOT SCALE OFF.
- ANY DISCREPANCY IN DRAWING IS TO BE BROUGHT TO THE IMMEDIATE NOTICE OF THE ARCHITECT AND THE ENGINEER.

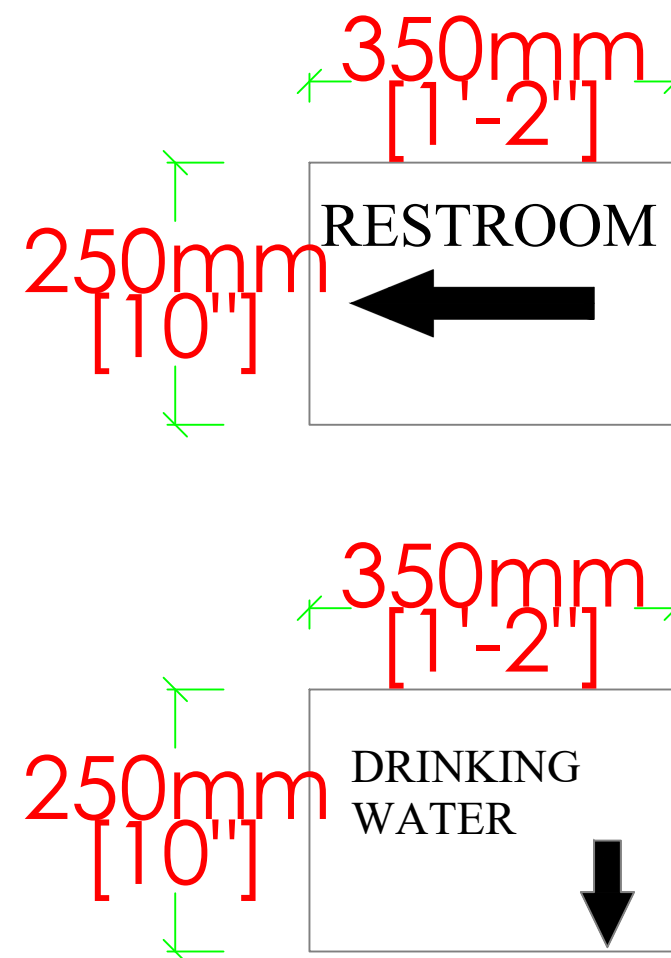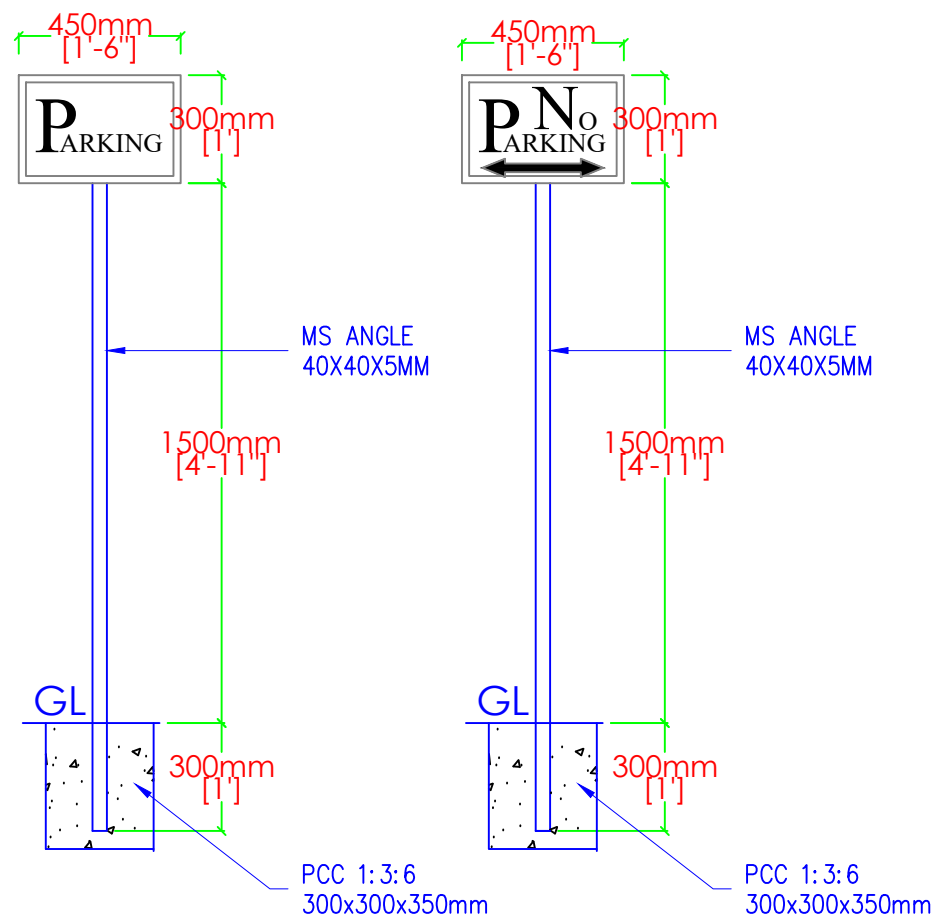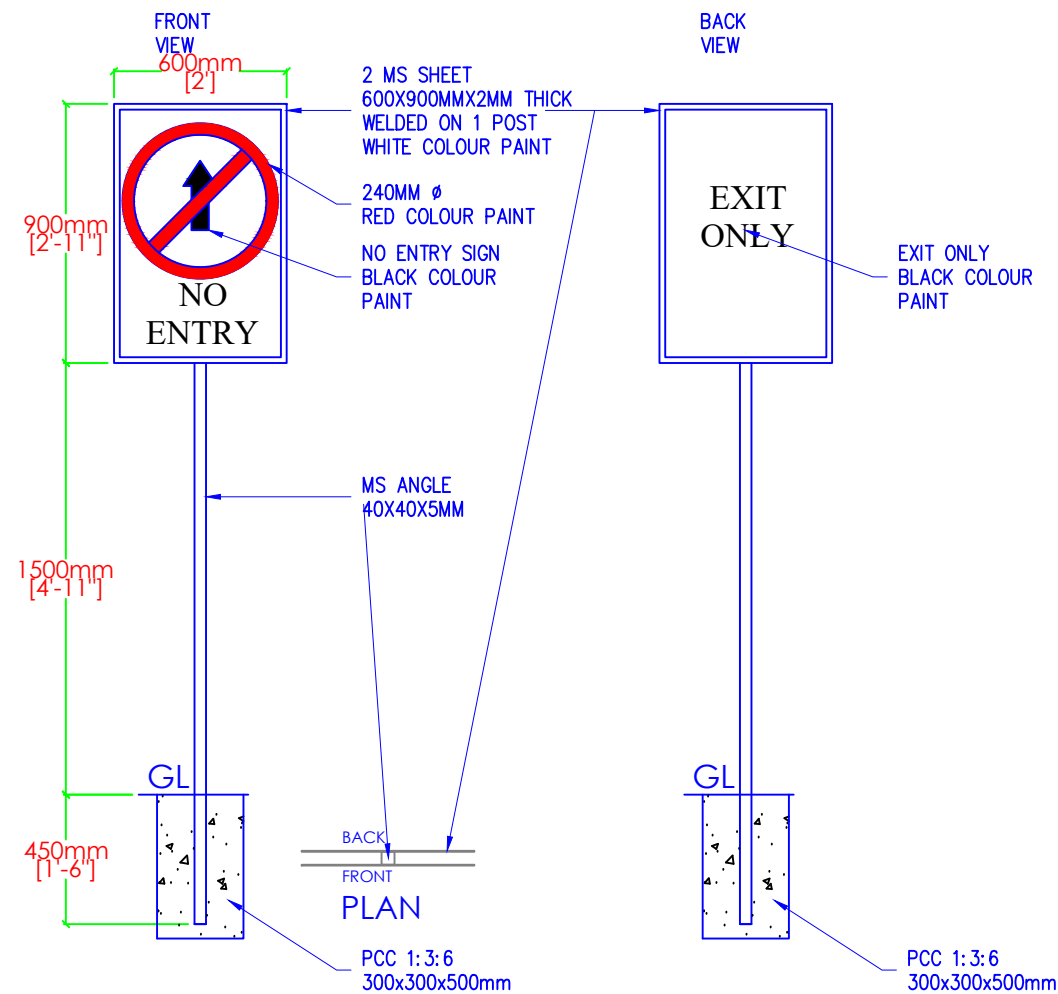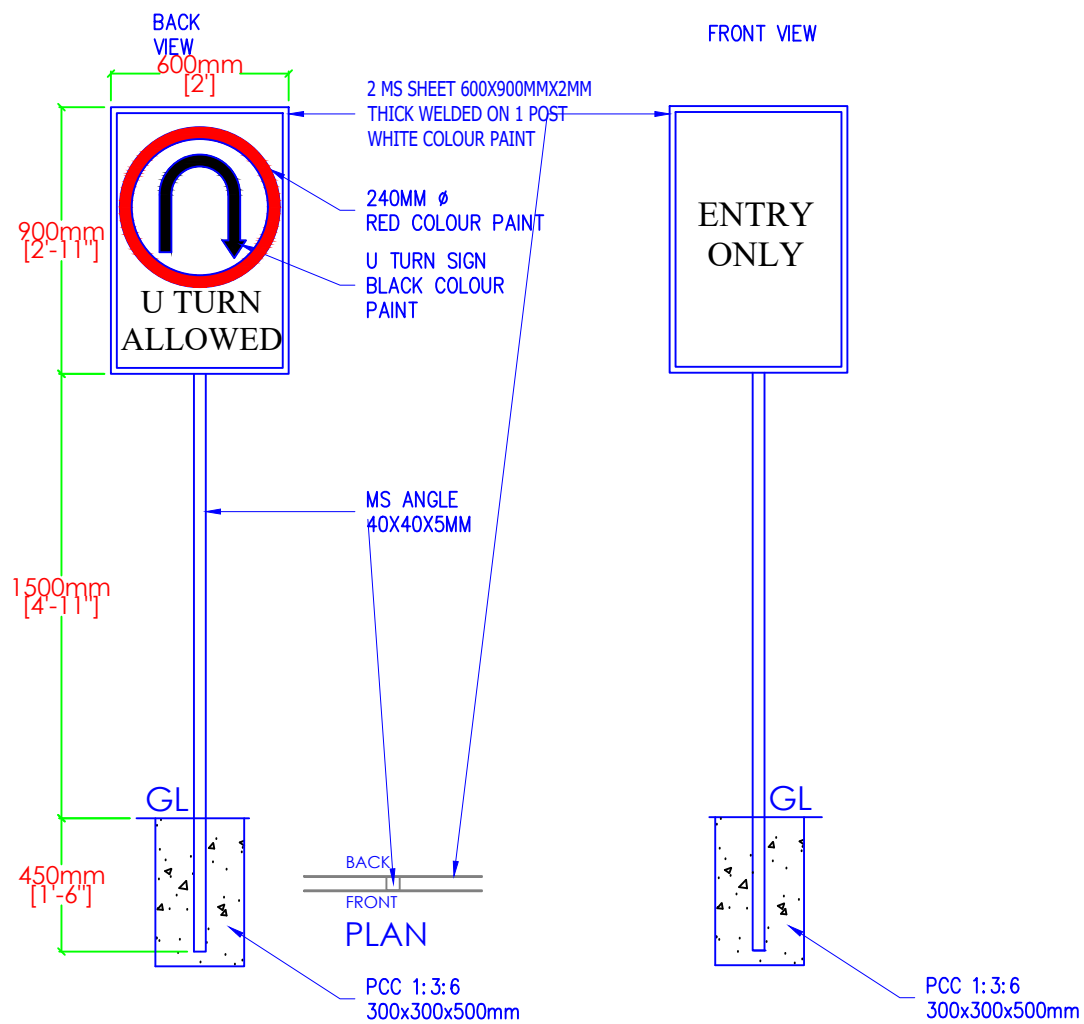

www.greendesign.com.bt
gdsbhutan@gmail.com
 +975 17631322/77845668

OFFICE: FLAT NO 8,GONGDZIN LAM
 ABOVE 8/11 CONVENIENT STORE
 NEXT TO THIMPHU THROMDE BUILDING
 THIMPHU: BHUTAN

PROJECT:

TITLE: FUEL RETAIL OUTLET
 LOCATION: CHUMME, BUMTHANG
 OWNER: STCBL
 PLOT ID: LCHU-6
 CERTIFICATE NO: BUM-74-6
 FLOORS: G+1 STRUCTURE



OWNER SIGNATURE

DESIGNED BY:

ANIZ PRADHAN
 BA-126(P)
 CHIEF ARCHITECT
 GREEN DESIGN STUDIO

DRAWING TITLE:

SIGN POST AND SIGNAGES

DATE: JULY 2020

SCALE: 1:100

DRAWING : ARCHITECTURAL

SHEET NO : AR/30

REVISION SUFFIX



□ □ □ □ □

NORTH



GENERAL NOTE:

- ALL DIMENSIONS ARE IN METERS (FEET) UNLESS SPECIFIED OTHERWISE.
- ALL DIMENSIONS MEASURE UNFINISHED SURFACES UNLESS SPECIFIED OTHERWISE.
- ALL DIMENSIONS ARE TO BE READ AND NOT SCALE OFF.
- ANY DISCREPANCY IN DRAWING IS TO BE BROUGHT TO THE IMMEDIATE NOTICE OF THE ARCHITECT AND THE ENGINEER.

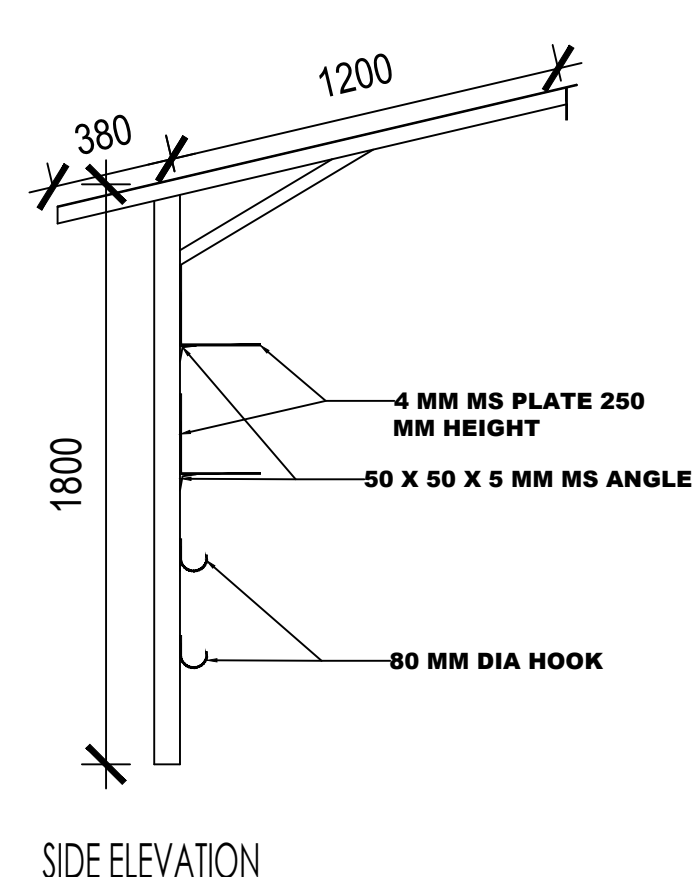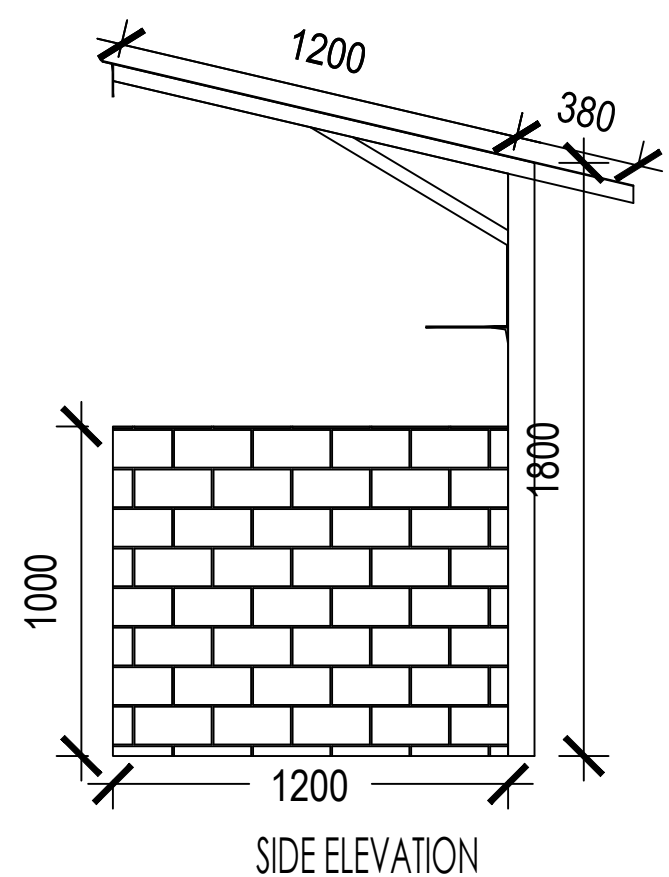

www.greendesign.com.bt
gdsbhutan@gmail.com
+975 17631322/77845668

OFFICE: FLAT NO 8,GONGDZIN LAM
ABOVE 8/11 CONVENIENT STORE
NEXT TO THIMPHU THROMDE BUILDING
THIMPHU:BHUTAN

PROJECT:

TITLE: FUEL RETAIL OUTLET
LOCATION: CHUMME, BUMTHANG
OWNER: STCBL
PLOT ID: LCHU-6
CERTIFICATE NO: BUM-74-6
FLOORS: G+1 STRUCTURE



OWNER SIGNATURE

DESIGNED BY:

ANIZ PRADHAN
BA-126(P)
CHIEF ARCHITECT
GREEN DESIGN STUDIO

DRAWING TITLE:

SAND STORAGE AND DECANTING SHED

DATE: JULY 2020


SCALE: NTS

DRAWING : ARCHITECTURAL
SHEET NO : AR/31

REVISION SUFFIX	NORTH
<input type="checkbox"/> <input type="checkbox"/> <input type="checkbox"/> <input type="checkbox"/> <input type="checkbox"/>	

GENERAL NOTE:

- ALL DIMENSIONS ARE IN METERS (FEET) UNLESS SPECIFIED OTHERWISE.
- ALL DIMENSIONS MEASURE UNFINISHED SURFACES UNLESS SPECIFIED OTHERWISE.
- ALL DIMENSIONS ARE TO BE READ AND NOT SCALE OFF.
- ANY DISCREPANCY IN DRAWING IS TO BE BROUGHT TO THE IMMEDIATE NOTICE OF THE ARCHITECT AND THE ENGINEER.

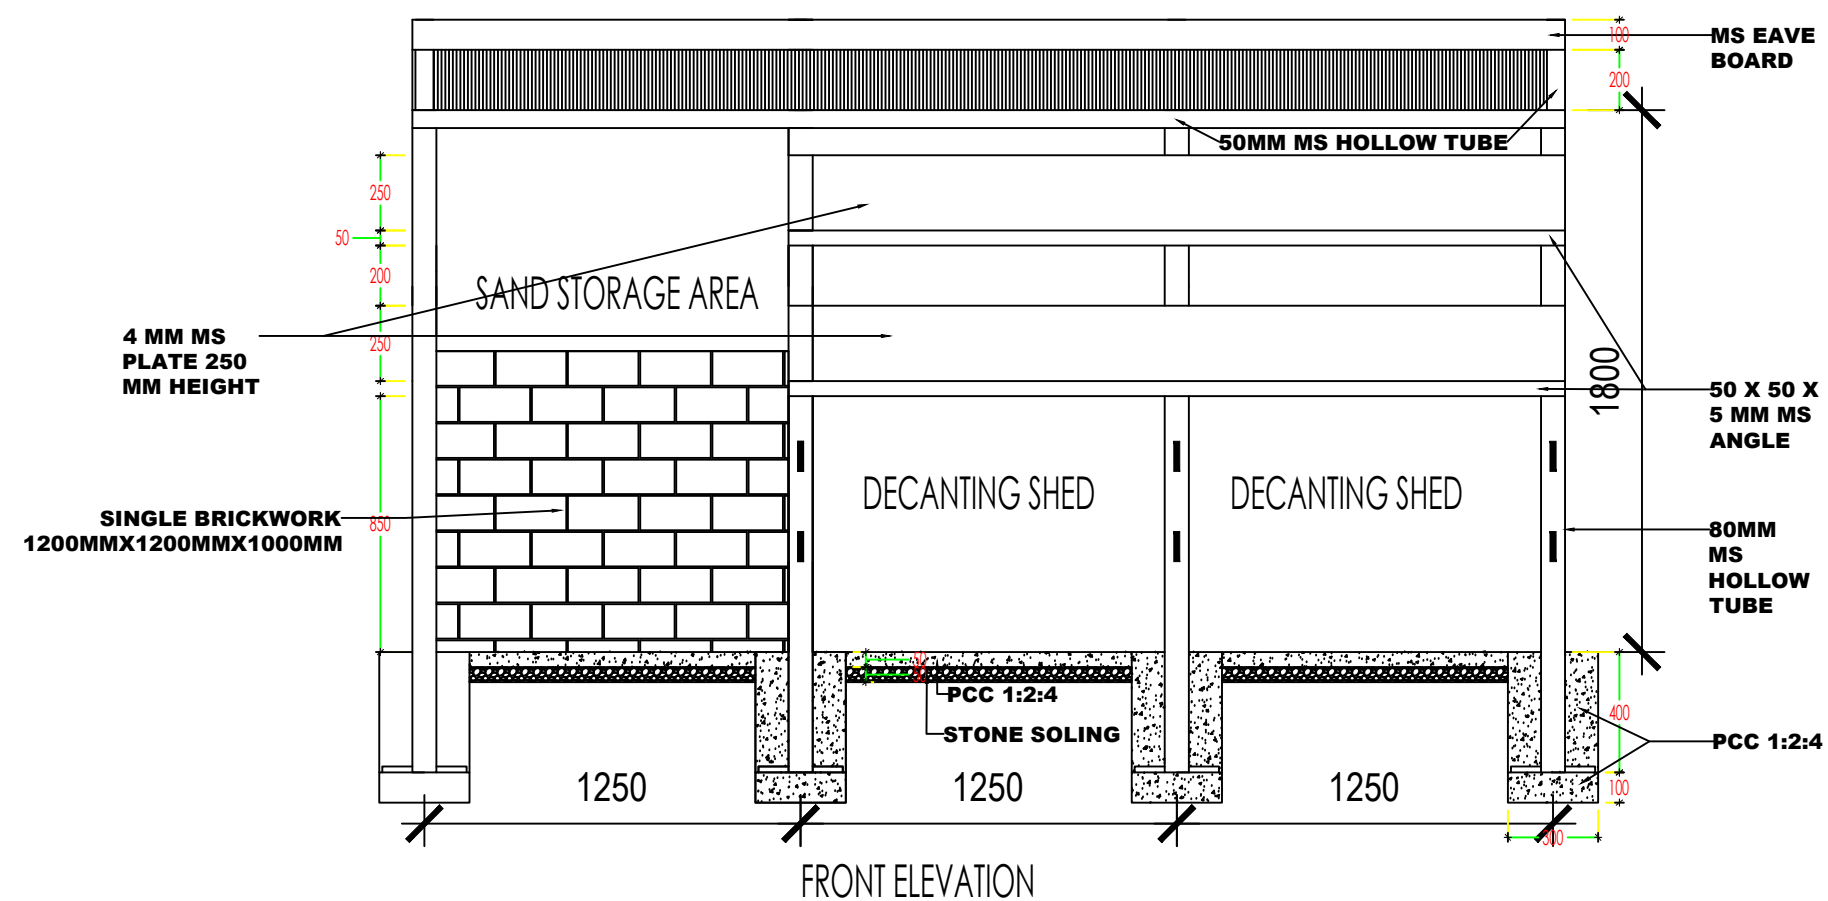

www.greendesign.com.bt
gdsbhutan@gmail.com
+975 17631322/77845668

OFFICE: FLAT NO 8, GONGDZIN LAM
ABOVE 8/11 CONVENIENT STORE
NEXT TO THIMPHU THROMDE BUILDING
THIMPHU: BHUTAN

PROJECT:

TITLE: FUEL RETAIL OUTLET
LOCATION: CHUMME, BUMTHANG
OWNER: STCBL
PLOT ID: LCHU-6
CERTIFICATE NO: BUM-74-6
FLOORS: G+1 STRUCTURE



OWNER SIGNATURE

DESIGNED BY:

ANIZ PRADHAN
BA-126(P)
CHIEF ARCHITECT
GREEN DESIGN STUDIO

DRAWING TITLE:

WATER FILTER SHED

DATE: JULY 2020


SCALE: NTS

DRAWING : ARCHITECTURAL
SHEET NO : AR/32


REVISION SUFFIX	NORTH
<input type="checkbox"/> <input type="checkbox"/> <input type="checkbox"/> <input type="checkbox"/> <input type="checkbox"/>	

GENERAL NOTE:

- ALL DIMENSIONS ARE IN METERS (FEET) UNLESS SPECIFIED OTHERWISE.
- ALL DIMENSIONS MEASURE UNFINISHED SURFACES UNLESS SPECIFIED OTHERWISE.
- ALL DIMENSIONS ARE TO BE READ AND NOT SCALE OFF.
- ANY DISCREPANCY IN DRAWING IS TO BE BROUGHT TO THE IMMEDIATE NOTICE OF THE ARCHITECT AND THE ENGINEER.

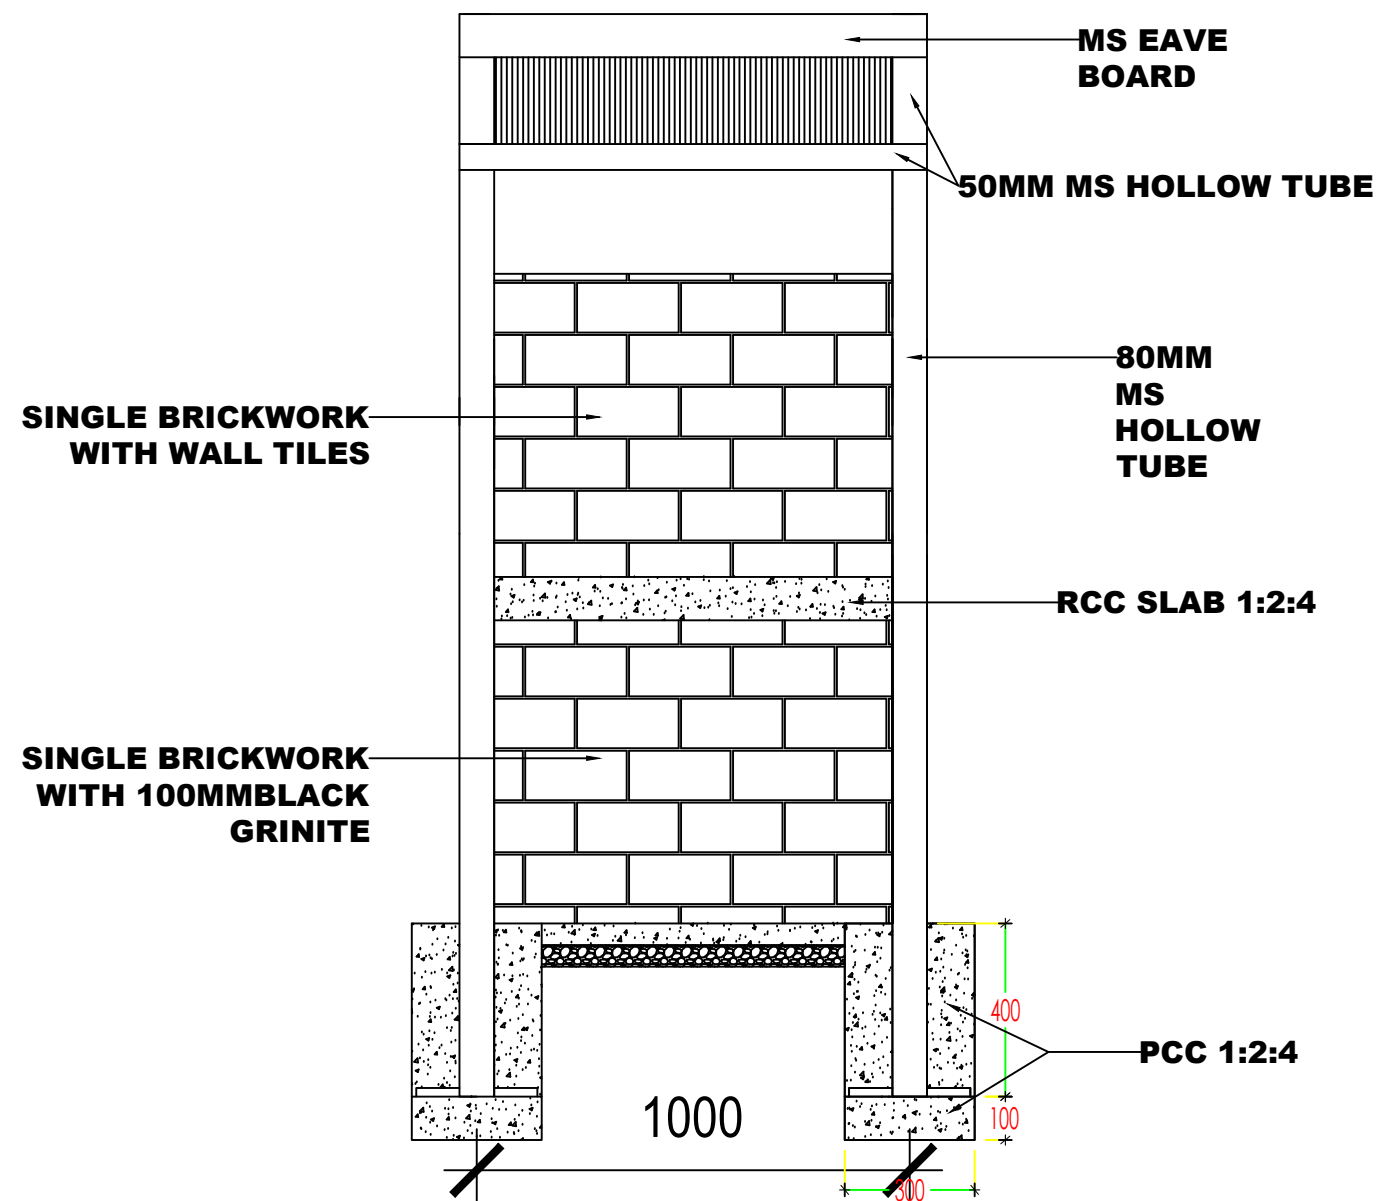

FRONT ELEVATION

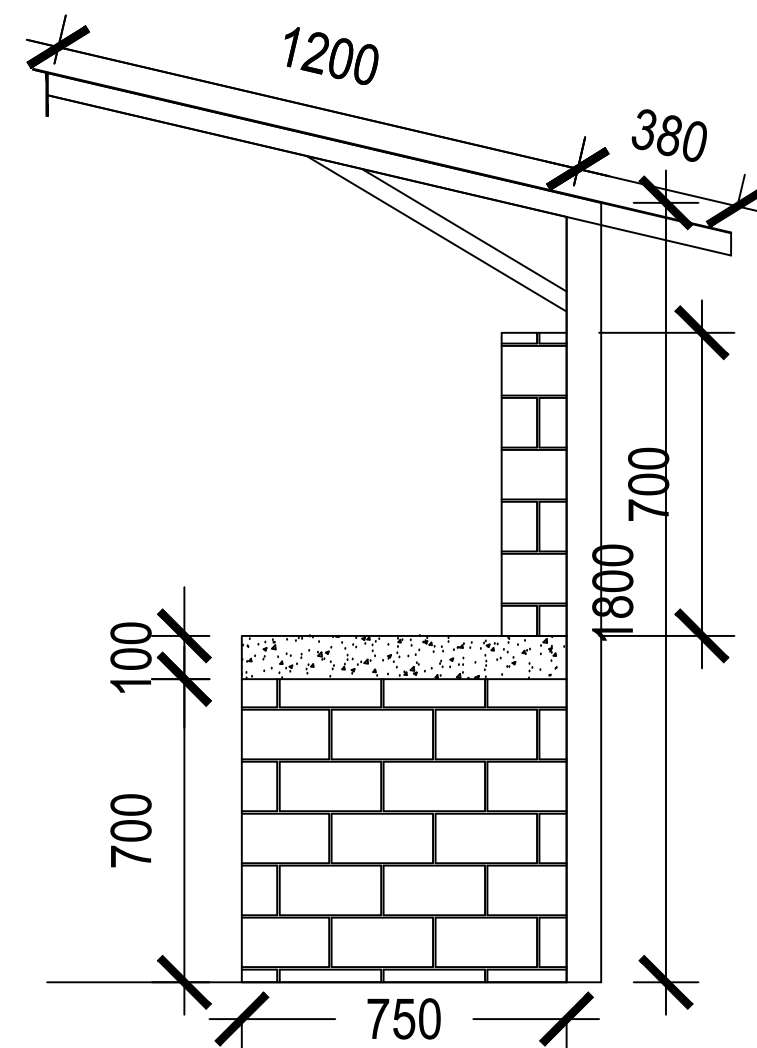

SIDE ELEVATION

www.greendesign.com.bt
gdsbhutan@gmail.com
+975 17631322/77845668

OFFICE: FLAT NO 8, GONGDZIN LAM
ABOVE 8/11 CONVENIENT STORE
NEXT TO THIMPHU THROMDE BUILDING
THIMPHU: BHUTAN

PROJECT:

TITLE: FUEL RETAIL OUTLET
LOCATION: CHUMME, BUMTHANG
OWNER: STCBL
PLOT ID: LCHU-6
CERTIFICATE NO: BUM-74-6
FLOORS: G+1 STRUCTURE



OWNER SIGNATURE

DESIGNED BY:

ANIZ PRADHAN
BA-126(P)
CHIEF ARCHITECT
GREEN DESIGN STUDIO

DRAWING TITLE:

SAND BUCKET SHED

DATE: JULY 2020


SCALE: NTS

DRAWING : ARCHITECTURAL
SHEET NO : AR/33

REVISION SUFFIX	NORTH
<input type="checkbox"/> <input type="checkbox"/> <input type="checkbox"/> <input type="checkbox"/> <input type="checkbox"/>	

GENERAL NOTE:

- ALL DIMENSIONS ARE IN METERS (FEET) UNLESS SPECIFIED OTHERWISE.
- ALL DIMENSIONS MEASURE UNFINISHED SURFACES UNLESS SPECIFIED OTHERWISE.
- ALL DIMENSIONS ARE TO BE READ AND NOT SCALE OFF.
- ANY DISCREPANCY IN DRAWING IS TO BE BROUGHT TO THE IMMEDIATE NOTICE OF THE ARCHITECT AND THE ENGINEER.

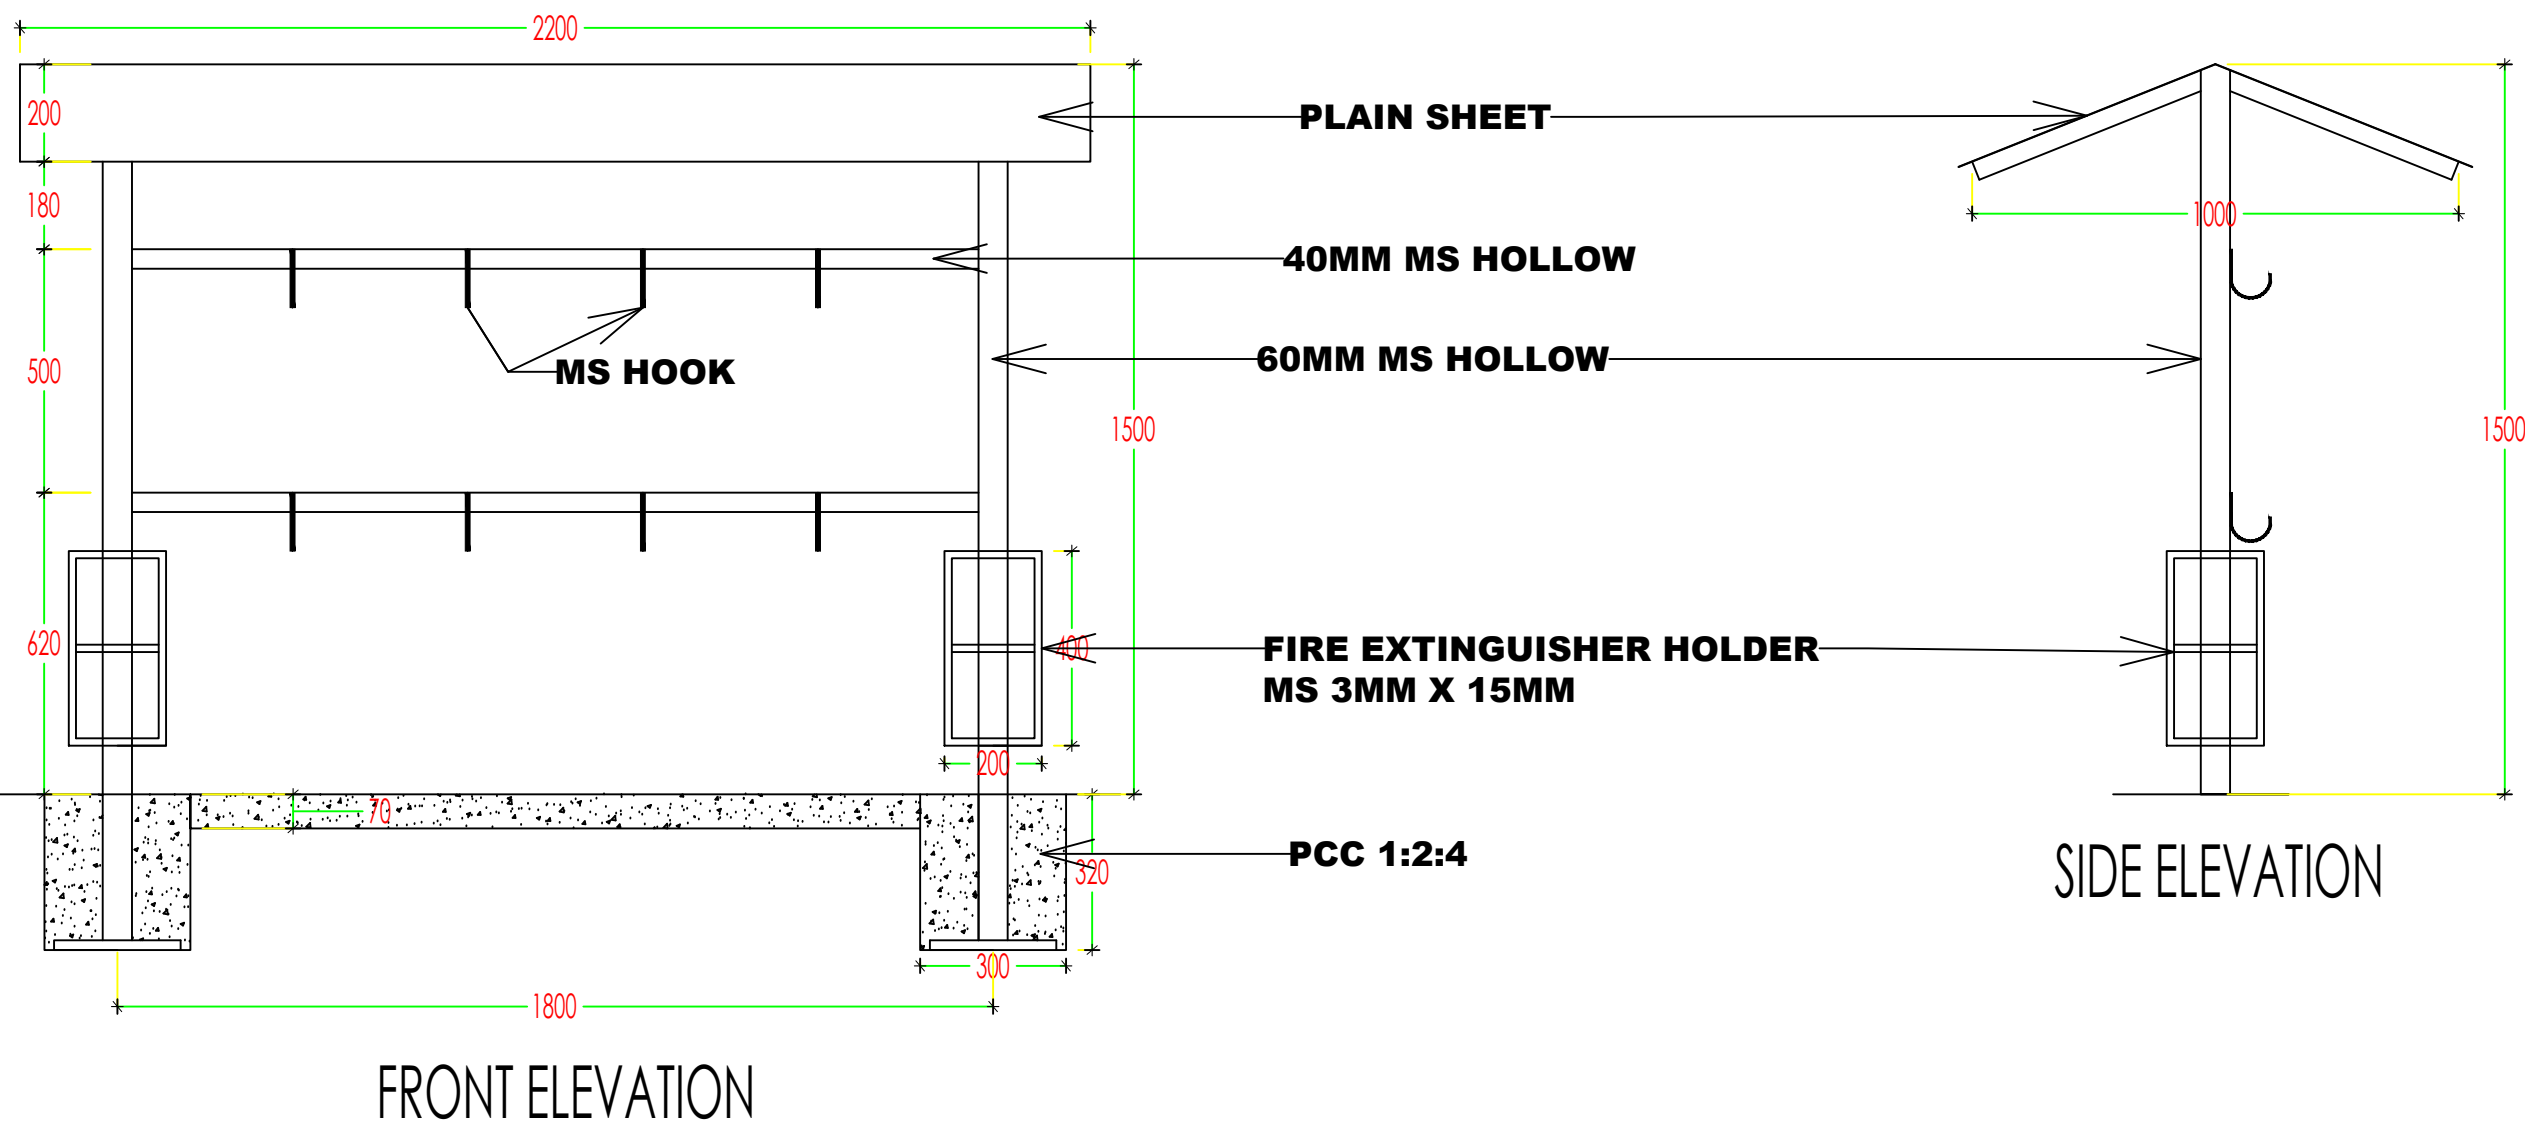

ARCHITECTURAL DRAWINGS FOR PROPOSED FUEL RETAIL OUTLET, G+1 STORIED SALES BUILDING AND OTHER STRUCTURES.

LOCATION: CHUMME, BUMTHANG.

OWNER: STATE TRADING CORPORATION OF
BHUTAN LTD. THIMPHU

www.greendesign.com.bt
gdsbhutan@gmail.com
+975 17631322/77845668

OFFICE: FLAT NO 8, GONGDZIN LAM
ABOVE 8/11 CONVENIENT STORE
NEXT TO THIMPHU THROMDE BUILDING
THIMPHU: BHUTAN

PROJECT:

TITLE:	FUEL RETAIL OUTLET
LOCATION:	CHUMME, BUMTHANG
OWNER:	STCBL
PLOT ID:	LCHU-6
CERTIFICATE NO:	BUM-74-6
FLOORS:	G+1 STRUCTURE



OWNER SIGNATURE

DESIGNED BY:

ANIZ PRADHAN
BA-126(P)
CHIEF ARCHITECT
GREEN DESIGN STUDIO

DRAWING TITLE:

SEWERAGE DRAWING
WATER SUPPLY & SEWERAGE

DATE: JULY 2020

SCALE: NTS

DRAWING : ARCHITECTURAL
SHEET NO : SW/00

REVISION SUFFIX


□ □ □ □ □

NORTH



GENERAL NOTE:

- ALL DIMENSIONS ARE IN METERS (FEET) UNLESS SPECIFIED OTHERWISE.
- ALL DIMENSIONS MEASURE UNFINISHED SURFACES UNLESS SPECIFIED OTHERWISE.
- ALL DIMENSIONS ARE TO BE READ AND NOT SCALE OFF.
- ANY DISCREPANCY IN DRAWING IS TO BE BROUGHT TO THE IMMEDIATE NOTICE OF THE ARCHITECT AND THE ENGINEER.

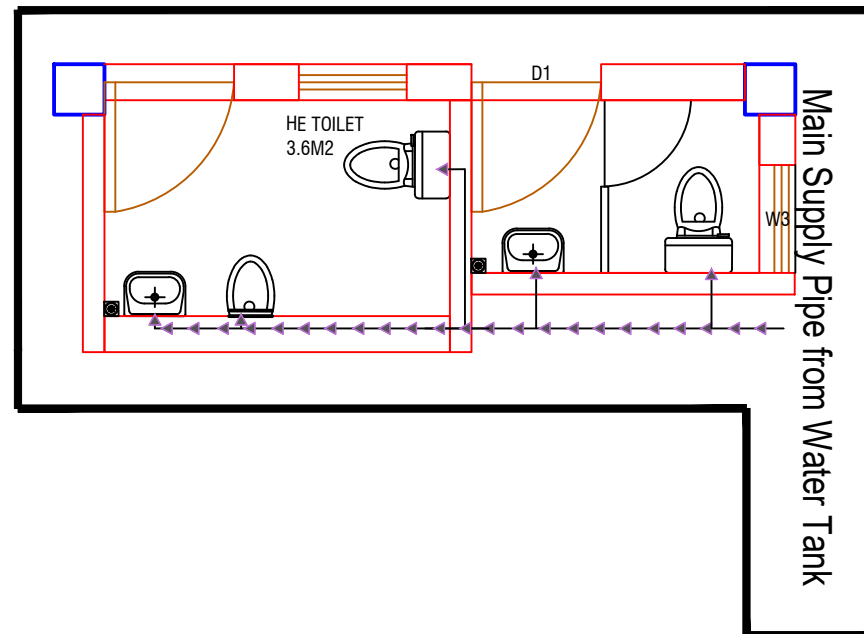

LEGEND

———— Main Supply Pipe from Water Tank (32mm dia)


—▶▶— Distribution Pipe (20mm dia)

Notes for plumbing:

1. Pipes shall be GI, medium duty.
3. Provide separate connections for GF & FF
4. All inlets shall be controlled with gate valve as shown in site plan
5. Pressure testing shall be done before concealing the pipes

LEGEND

- 1 WATER CLOSET
- 2 WASH BASIN
- 3 BIB COCK
- 4 FLOOR TRAP
- 5 MIRROR
- 6 TOILET PAPER HOLDER
- 7 SOAP DISH

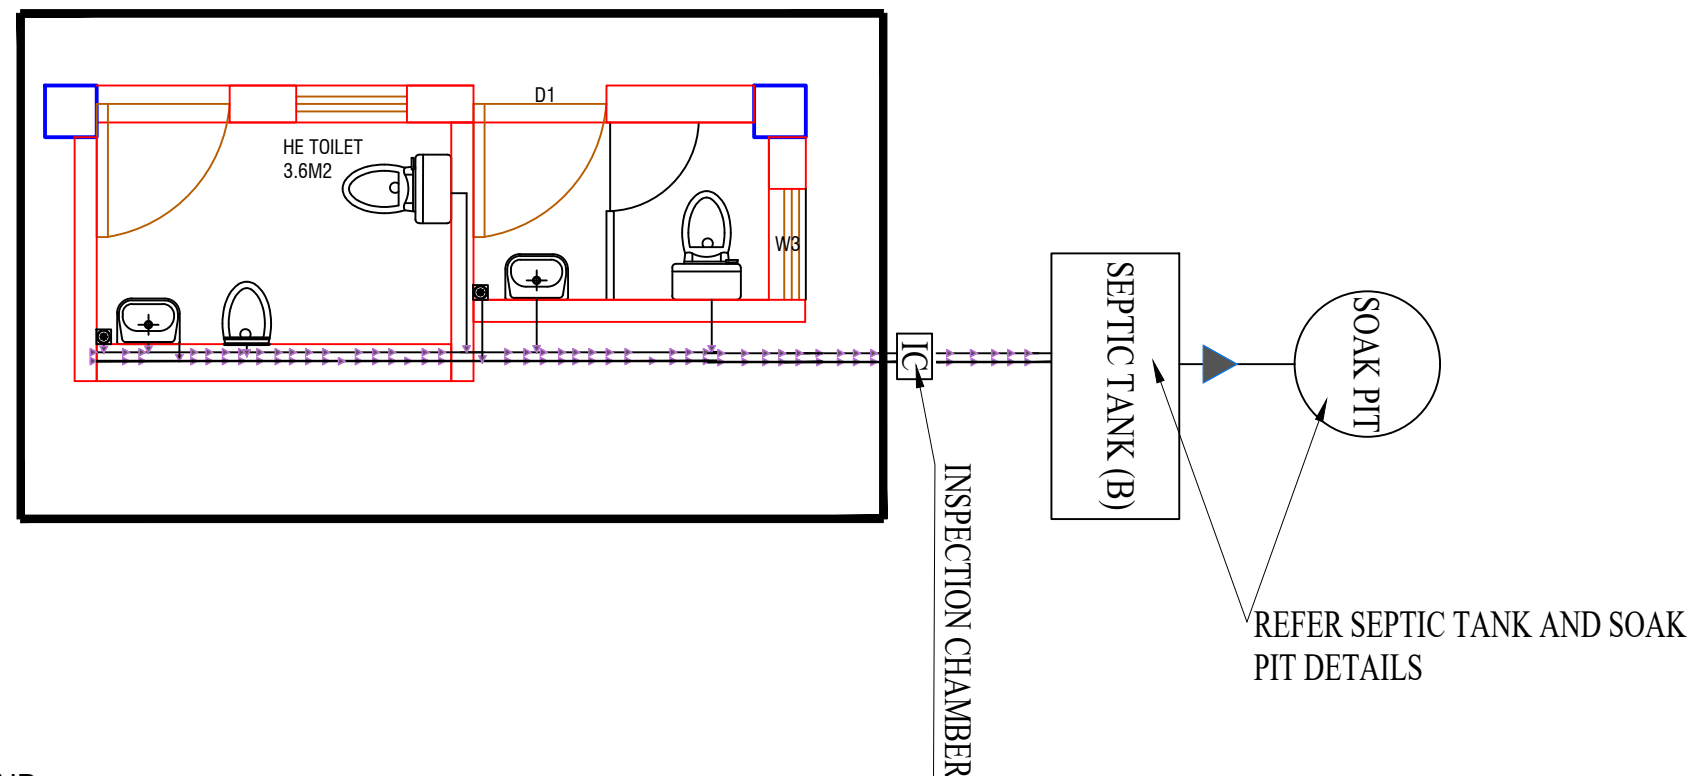

LEGEND

▶▶▶▶▶ 90 MM DIA. WASTE PIPE



110 MM DIA. SOIL PIPE

www.greendesign.com.bt
gdsbhuman@gmail.com
+975 17631322/77845668

**OFFICE: FLAT NO 8,GONGDZIN LAM
ABOVE 8/11 CONVENIENT STORE
NEXT TO THIMPHU THROMDE BUILDING
THIMPHU:BHUTAN**

PROJECT:

TITLE:	FUEL RETAIL OUTLET
LOCATION:	CHUMME, BUMTHANG
OWNER:	STCBL
PLOT ID:	LCHU-6
CERTIFICATE NO:	BUM-74-6
FLOORS:	G+1 STRUCTURE



OWNER SIGNATURE

DESIGNED BY:

ANIZ PRADHAN
BA-126(P)
CHIEF ARCHITECT
GREEN DESIGN STUDIO

DRAWING TITLE:

SEWERAGE DRAWING
WATER SUPPLY & SEWERAGE

DATE: JULY 2020

SCALE: 1:100

DRAWING : ARCHITECTURAL

SHEET NO : SW/02


REVISION SUFFIX

NORTH




GENERAL NOTE:


- ALL DIMENSIONS ARE IN METERS (FEET) UNLESS SPECIFIED OTHERWISE.
- ALL DIMENSIONS MEASURE UNFINISHED SURFACES UNLESS SPECIFIED OTHERWISE.
- ALL DIMENSIONS ARE TO BE READ AND NOT SCALE OFF.
- ANY DISCREPANCY IN DRAWING IS TO BE BROUGHT TO THE IMMEDIATE NOTICE OF THE ARCHITECT AND THE ENGINEER.

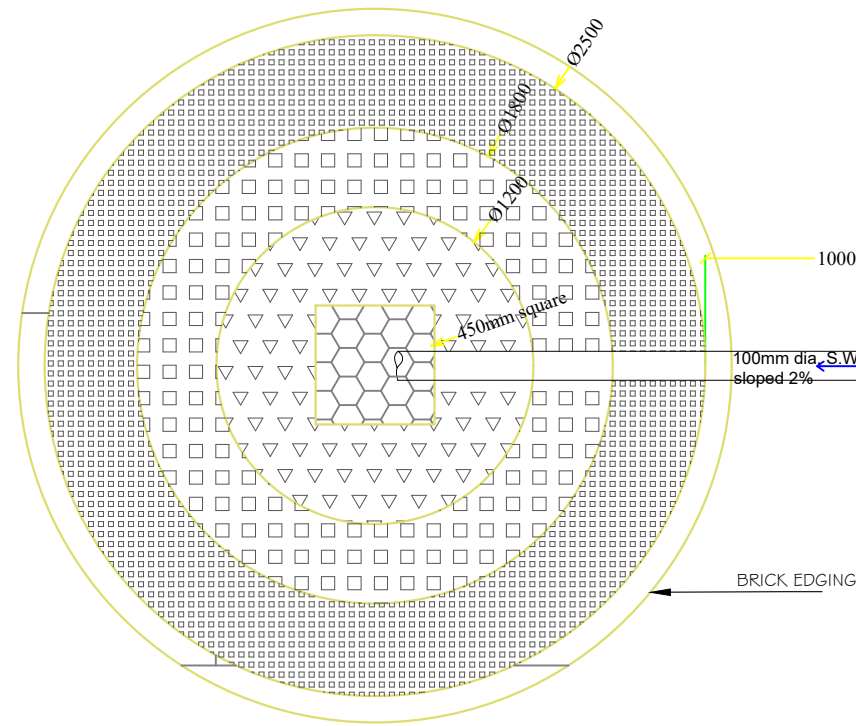

SOAK PIT
PLAN.

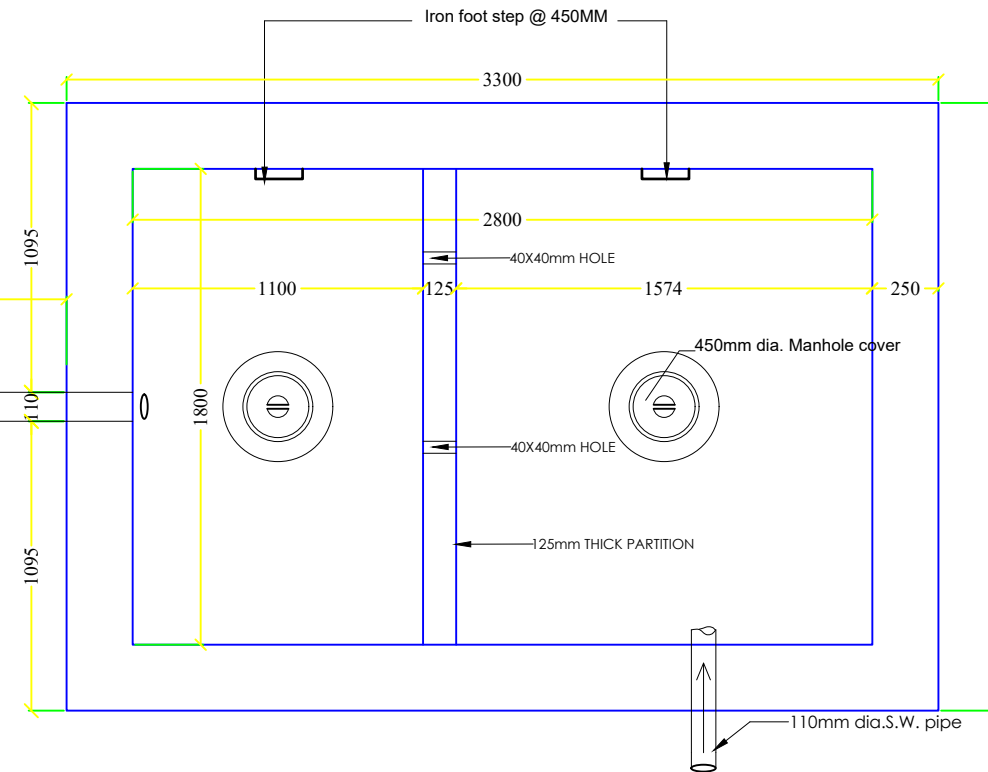

SEPTIC TANK 25 USERS
PLAN

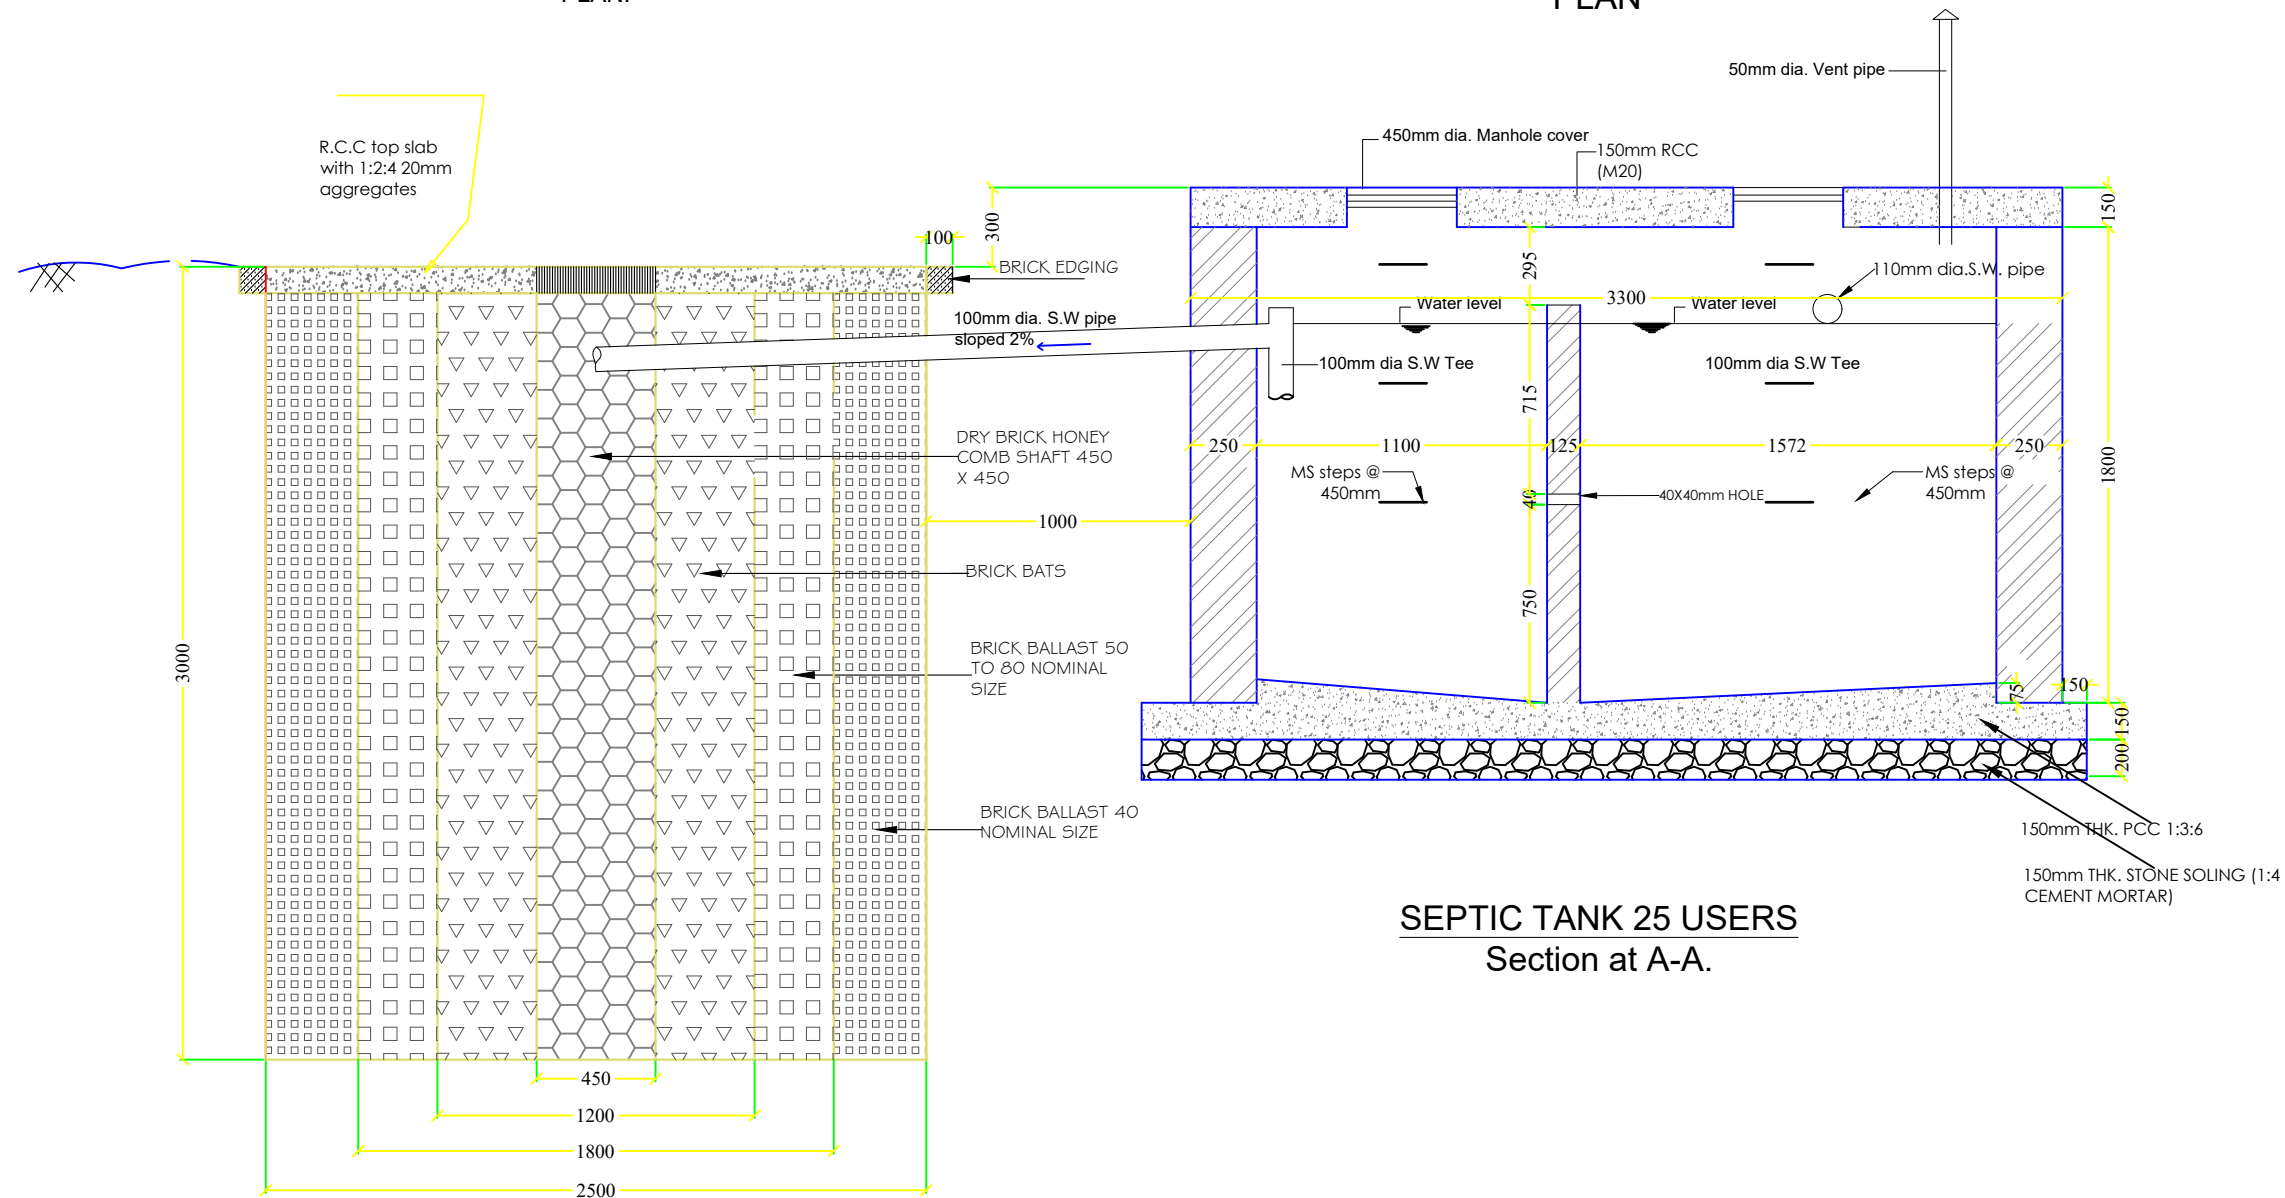

SEPTIC TANK 25 USERS
Section at A-A.

SECTION A-B

SOAK PIT

www.greendesign.com.bt
gdsbhutan@gmail.com
+975 17631322/77845668

OFFICE: FLAT NO 8,GONGDZIN LAM
ABOVE 8/11 CONVENIENT STORE
NEXT TO THIMPHU THROMDE BUILDING
THIMPHU:BHUTAN

PROJECT:

TITLE: FUEL RETAIL OUTLET
LOCATION: CHUMME, BUMTHANG
OWNER: STCBL
PLOT ID: LCHU-6
CERTIFICATE NO: BUM-74-6
FLOORS: G+1 STRUCTURE



OWNER SIGNATURE

DESIGNED BY:

SUGAN PRADHAN
(GENERAL MANAGER, PETROLEUM
DIVISION)
CIVIL ENGINEER
STCBL, THIMPHU

DRAWING TITLE:

SEWERAGE DRAWING
SEPTIC TANK AND SOAK PIT

DATE: JULY 2020

SCALE: NTS

DRAWING

SHEET NO : SW/03

REVISION SUFFIX

□ □ □ □ □

NORTH



GENERAL NOTE:

- ALL DIMENSIONS ARE IN METERS (FEET) UNLESS SPECIFIED OTHERWISE.
- ALL DIMENSIONS MEASURE UNFINISHED SURFACES UNLESS SPECIFIED OTHERWISE.
- ALL DIMENSIONS ARE TO BE READ AND NOT SCALE OFF.
- ANY DISCREPANCY IN DRAWING IS TO BE BROUGHT TO THE IMMEDIATE NOTICE OF THE ARCHITECT AND THE ENGINEER.