

REVISED ARCHITECTURAL DRAWINGS FOR PROPOSED FUEL RETAIL OUTLET, G+J STORIED SALES BUILDING AND OTHER ASSOCIATED STRUCTURES .

LOCATION: DECHEN LAM,TABA, THIMPHU
THROMDE.

OWNER: STATE TRADING CORPORATION OF
BHUTAN LTD. THIMPHU

C:\Users\De Aniz\Desktop\green-design-logo.png

www.greendesign.com.bt
gdsbhutan@gmail.com
+975 17631322/77845668

OFFICE: FLAT NO 8,GONGDZIN LAM
ABOVE 8/11 CONVENIENT STORE
NEXT TO THIMPHU THROMDE BUILDING
THIMPHU:BHUTAN


PROJECT:
TITLE: FUEL RETAIL OUTLET
LOCATION: DECHEN LAM, TABA
OWNER: STCBL
PLOT ID: TA1-101
CERTIFICATE NO: THM-211-78
FLOORS: G+J STRUCTURE

OWNER SIGNATURE

DESIGNED BY:
ANIZ PRADHAN
BA-126(P)
CHIEF ARCHITECT
GREEN DESIGN STUDIO


DRAWING TITLE:
LAYOUT PLAN


DATE: APRIL 2021
SCALE: 1:100
DRAWING : ARCHITECTURAL
SHEET NO : AR/01

REVISION SUFFIX	NORTH
■ ■ □ □ □	

GENERAL NOTE:

- ALL DIMENSIONS ARE IN METERS (FEETS) UNLESS SPECIFIED OTHERWISE.
- ALL DIMENSIONS MEASURE UNFINISHED SURFACES UNLESS SPECIFIED OTHERWISE.
- ALL DIMENSIONS ARE TO BE READ AND NOT SCALE OFF.
- ANY DISCREPANCY IN DRAWING IS TO BE BROUGHT TO THE IMMEDIATE NOTICE OF THE ARCHITECT AND THE ENGINEER.

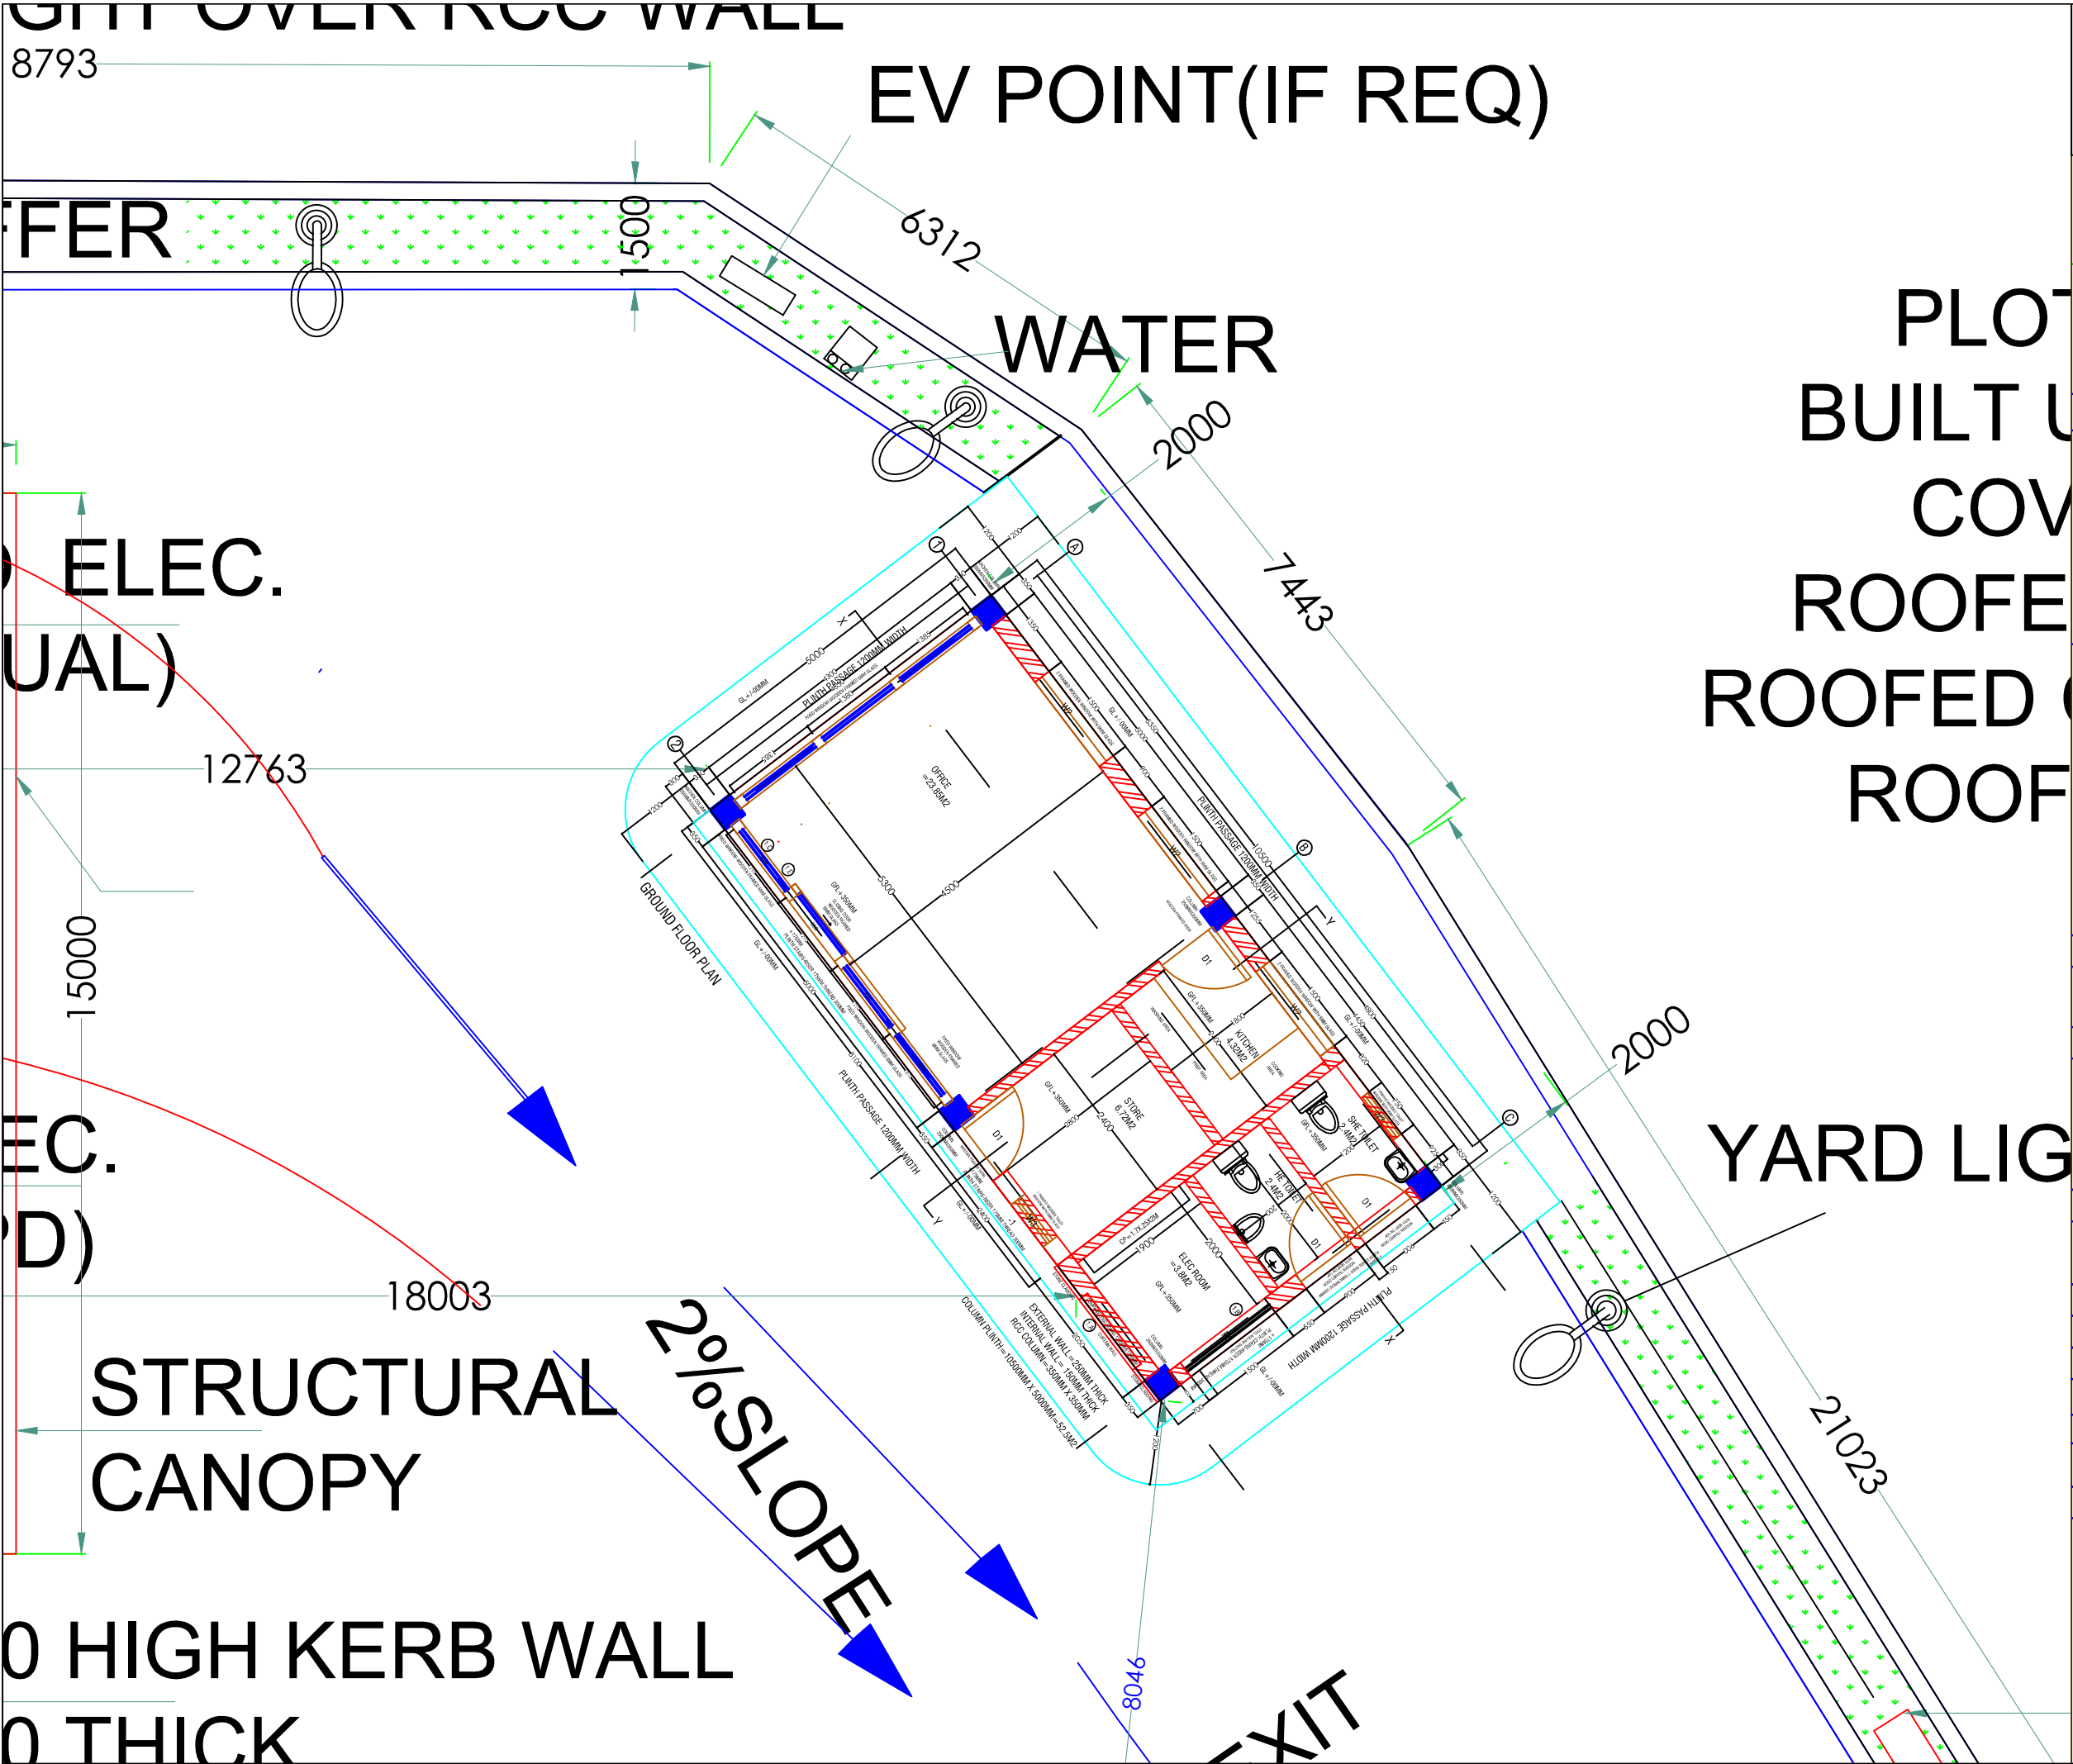



www.greendesign.com.bt
gdsbhutan@gmail.com
+975 17631322/77845668

OFFICE: FLAT NO 8,GONGDZIN LAM
ABOVE 8/11 CONVENIENT STORE
NEXT TO THIMPHU THROMDE BUILDING
THIMPHU:BHUTAN



PROJECT:
TITLE: FUEL RETAIL OUTLET
LOCATION: DECHEN LAM, TABA
OWNER: STCBL
PLOT ID: TA1-101
CERTIFICATE NO: THM-211-78
FLOORS: G+J STRUCTURE

OWNER SIGNATURE

DESIGNED BY:
ANIZ PRADHAN
BA-126(P)
CHIEF ARCHITECT
GREEN DESIGN STUDIO

DRAWING TITLE:
SITE PLAN

DATE: APRIL 2021
SCALE: 1:100
DRAWING : ARCHITECTURAL
SHEET NO : AR/02 (a)

REVISION SUFFIX	NORTH
	

GENERAL NOTE:

- ALL DIMENSIONS ARE IN METERS (FEET) UNLESS SPECIFIED OTHERWISE.
- ALL DIMENSIONS MEASURE UNFINISHED SURFACES UNLESS SPECIFIED OTHERWISE.
- ALL DIMENSIONS ARE TO BE READ AND NOT SCALE OFF.
- ANY DISCREPANCY IN DRAWING IS TO BE BROUGHT TO THE IMMEDIATE NOTICE OF THE ARCHITECT AND THE ENGINEER.

www.greendesign.com.bt
gdsbhutan@gmail.com
+975 17631322/77845668

OFFICE: FLAT NO 8,GONGDZIN LAM
ABOVE 8/11 CONVENIENT STORE
NEXT TO THIMPHU THROMDE BUILDING
THIMPHU:BHUTAN

PROJECT:

TITLE: FUEL RETAIL OUTLET
LOCATION: DECHEN LAM, TABA
OWNER: STCBL
PLOT ID: TA1-101
CERTIFICATE NO: THM-211-78
FLOORS: G+J STRUCTURE

OWNER SIGNATURE

DESIGNED BY:

ANIZ PRADHAN
BA-126(P)
CHIEF ARCHITECT
GREEN DESIGN STUDIO

DRAWING TITLE:

FLOOR PLAN


DATE: APRIL 2021

SCALE: 1:100

DRAWING : ARCHITECTURAL

SHEET NO : AR/03

REVISION SUFFIX

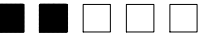


NORTH



GENERAL NOTE:

- ALL DIMENSIONS ARE IN METERS (FEET) UNLESS SPECIFIED OTHERWISE.
- ALL DIMENSIONS MEASURE UNFINISHED SURFACES UNLESS SPECIFIED OTHERWISE.
- ALL DIMENSIONS ARE TO BE READ AND NOT SCALE OFF.
- ANY DISCREPANCY IN DRAWING IS TO BE BROUGHT TO THE IMMEDIATE NOTICE OF THE ARCHITECT AND THE ENGINEER.

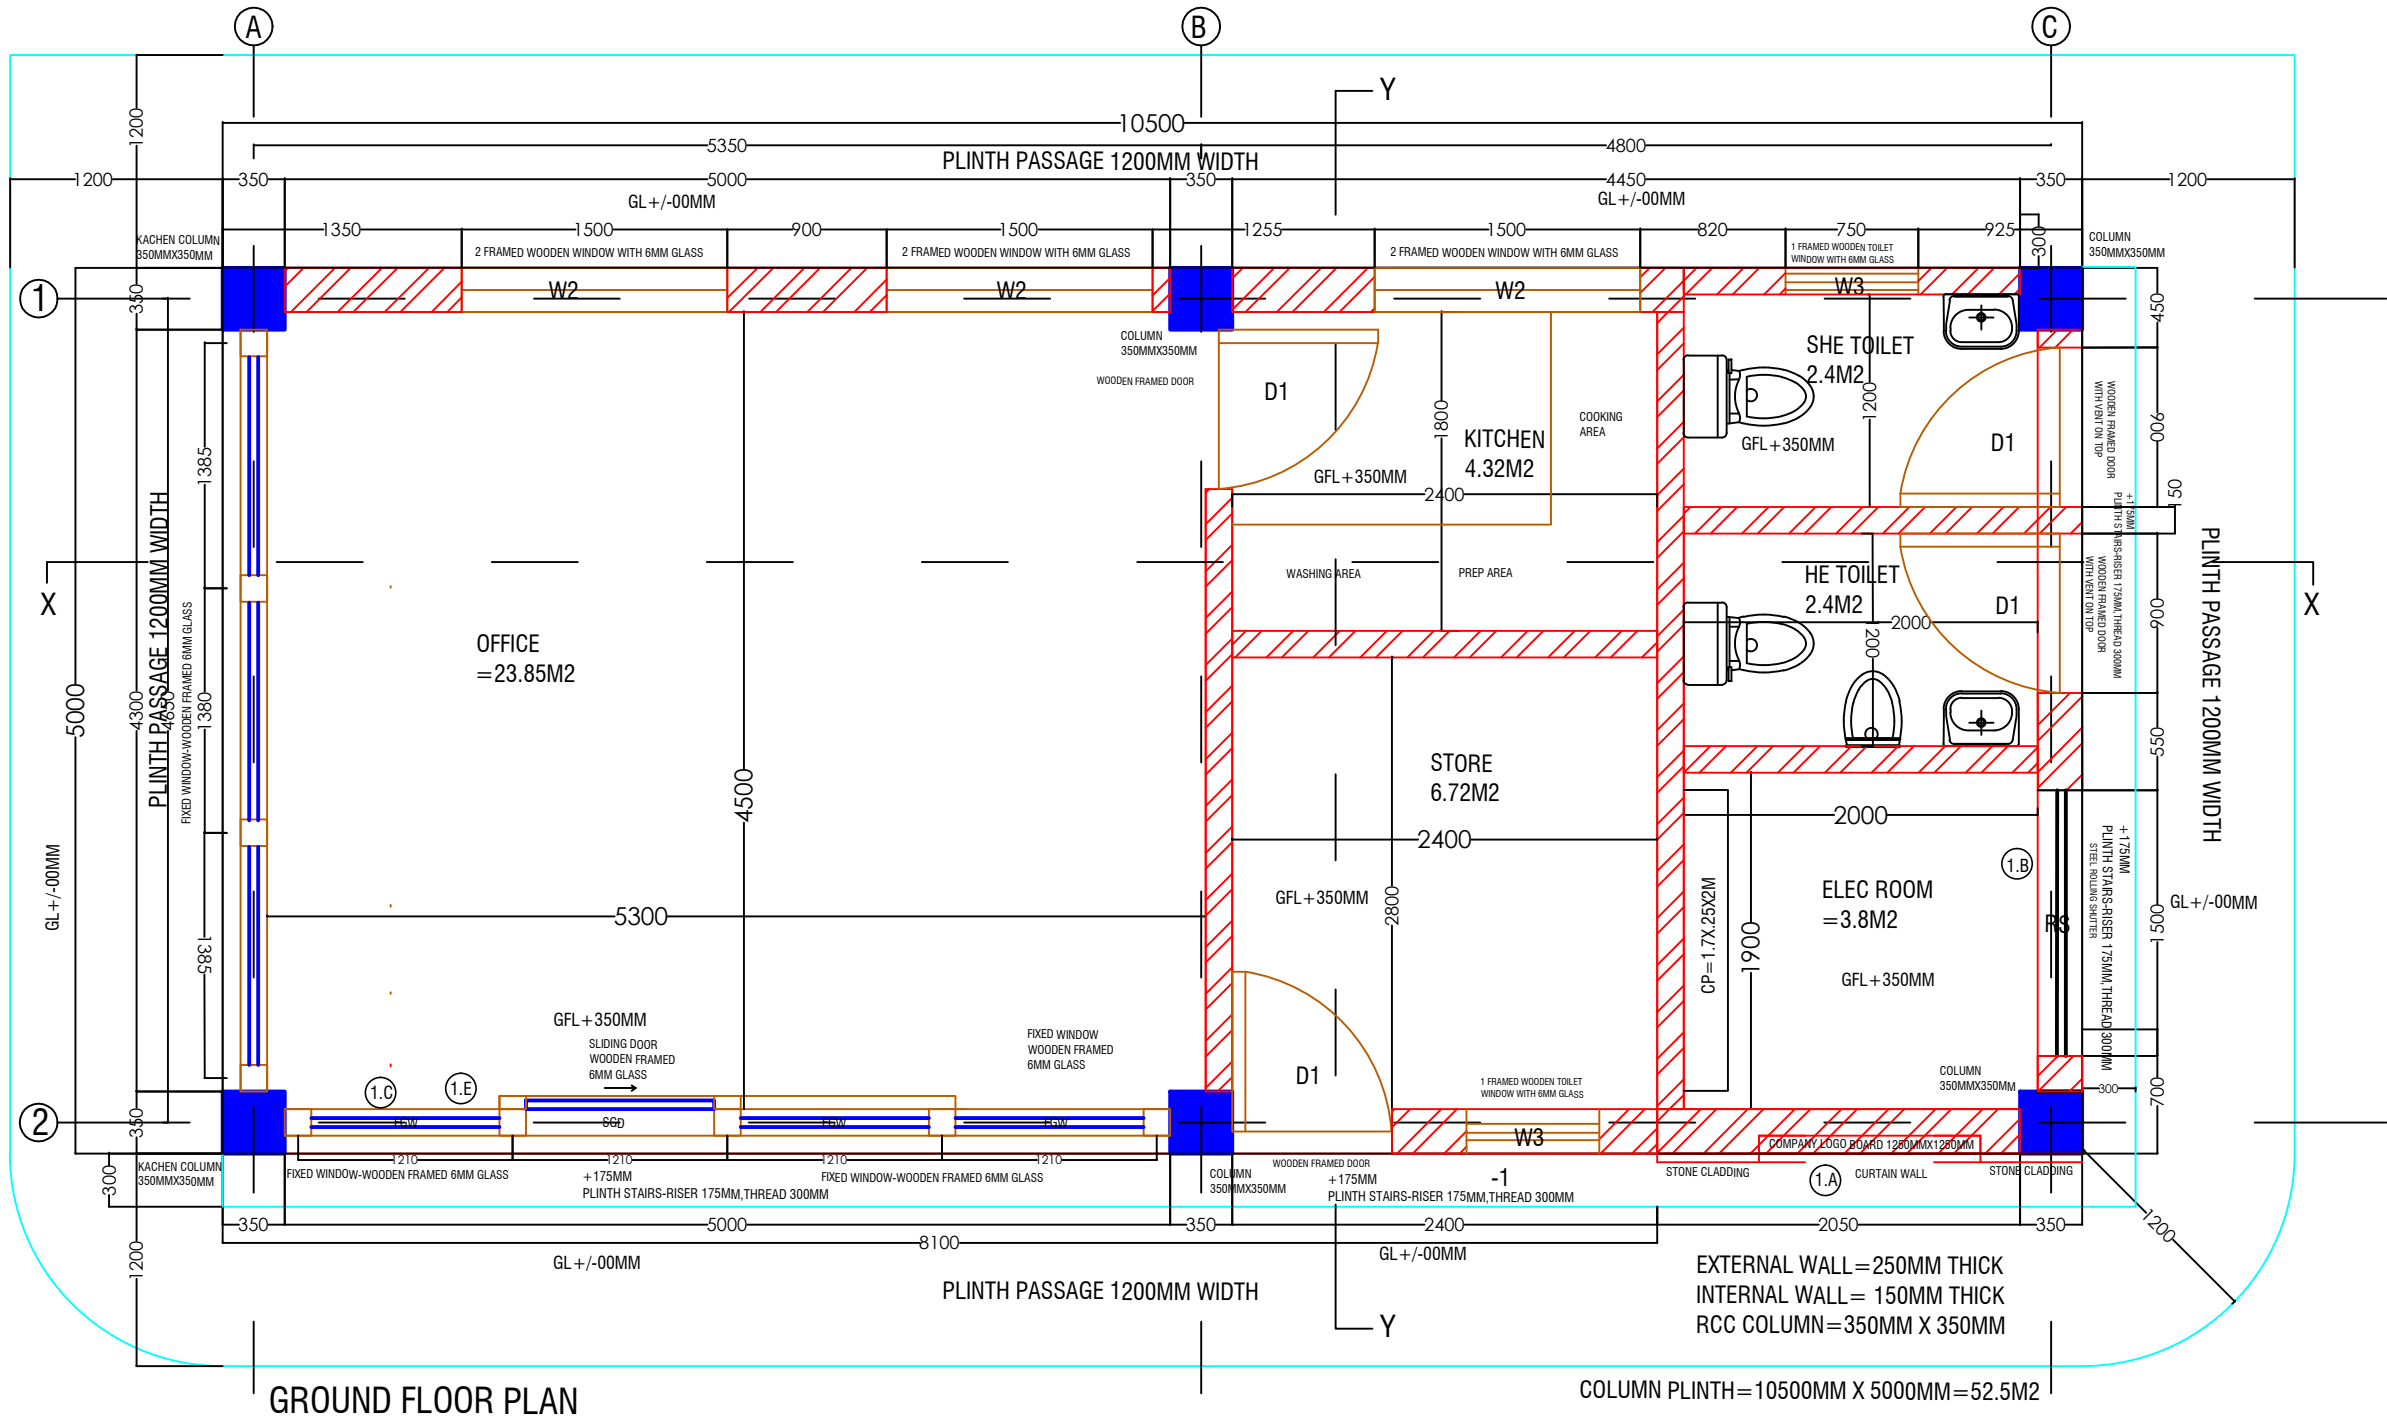

www.greendesign.com.bt
gdsbhutan@gmail.com
+975 17631322/77845668

OFFICE: FLAT NO 8,GONGDZIN LAM
ABOVE 8/11 CONVENIENT STORE
NEXT TO THIMPHU THROMDE BUILDING
THIMPHU:BHUTAN

PROJECT:

TITLE: FUEL RETAIL OUTLET
LOCATION: DECHEN LAM, TABA
OWNER: STCBL
PLOT ID: TA1-101
CERTIFICATE NO: THM-211-78
FLOORS: G+J STRUCTURE

OWNER SIGNATURE

DESIGNED BY:

ANIZ PRADHAN
BA-126(P)
CHIEF ARCHITECT
GREEN DESIGN STUDIO

DRAWING TITLE:

JAMTHOG PLAN

DATE: APRIL 2021

SCALE: 1:100

DRAWING : ARCHITECTURAL

SHEET NO : AR/04

REVISION SUFFIX


■ ■ □ □ □

NORTH



GENERAL NOTE:

- ALL DIMENSIONS ARE IN METERS (FEET) UNLESS SPECIFIED OTHERWISE.
- ALL DIMENSIONS MEASURE UNFINISHED SURFACES UNLESS SPECIFIED OTHERWISE.
- ALL DIMENSIONS ARE TO BE READ AND NOT SCALE OFF.
- ANY DISCREPANCY IN DRAWING IS TO BE BROUGHT TO THE IMMEDIATE NOTICE OF THE ARCHITECT AND THE ENGINEER.

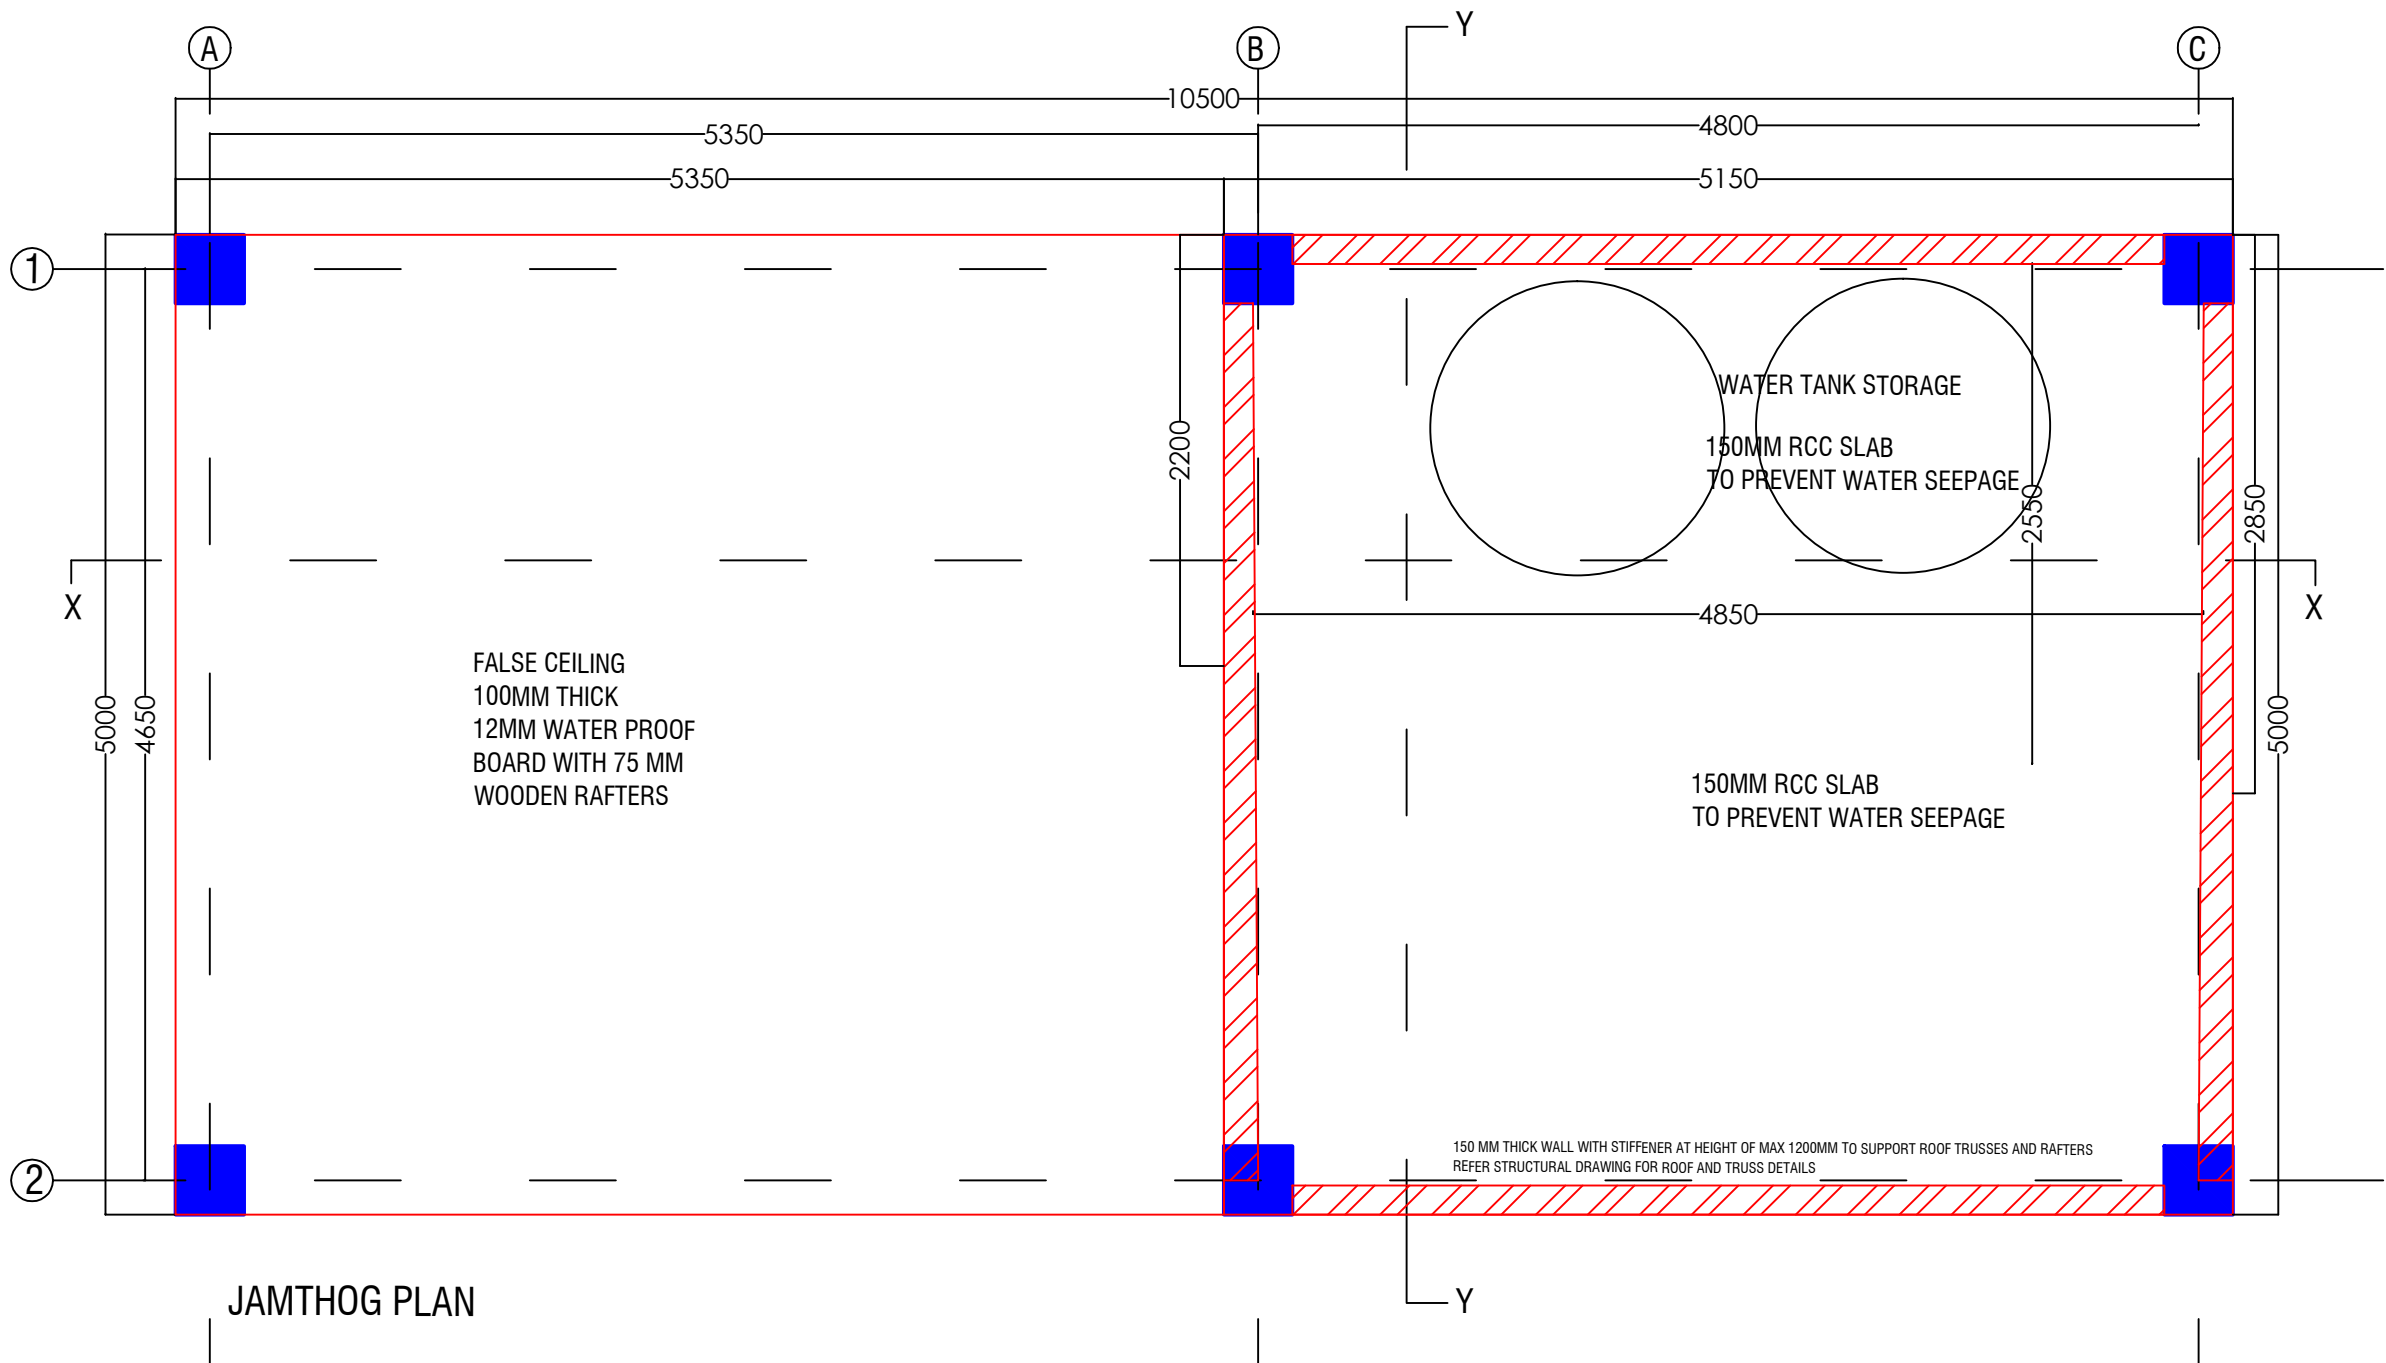

www.greendesign.com.bt
gdsbhutan@gmail.com
+975 17631322/77845668

OFFICE: FLAT NO 8,GONGDZIN LAM
ABOVE 8/11 CONVENIENT STORE
NEXT TO THIMPHU THROMDE BUILDING
THIMPHU:BHUTAN

PROJECT:

TITLE: FUEL RETAIL OUTLET
LOCATION: DECHEN LAM, TABA
OWNER: STCBL
PLOT ID: TA1-101
CERTIFICATE NO: THM-211-78
FLOORS: G+J STRUCTURE

OWNER SIGNATURE

DESIGNED BY:

ANIZ PRADHAN
BA-126(P)
CHIEF ARCHITECT
GREEN DESIGN STUDIO

DRAWING TITLE:

ROOF PLAN

DATE: APRIL 2021

SCALE: 1:100

DRAWING : ARCHITECTURAL

SHEET NO : AR/05

REVISION SUFFIX




NORTH



GENERAL NOTE:

- ALL DIMENSIONS ARE IN METERS (FEET) UNLESS SPECIFIED OTHERWISE.
- ALL DIMENSIONS MEASURE UNFINISHED SURFACES UNLESS SPECIFIED OTHERWISE.
- ALL DIMENSIONS ARE TO BE READ AND NOT SCALE OFF.
- ANY DISCREPANCY IN DRAWING IS TO BE BROUGHT TO THE IMMEDIATE NOTICE OF THE ARCHITECT AND THE ENGINEER.

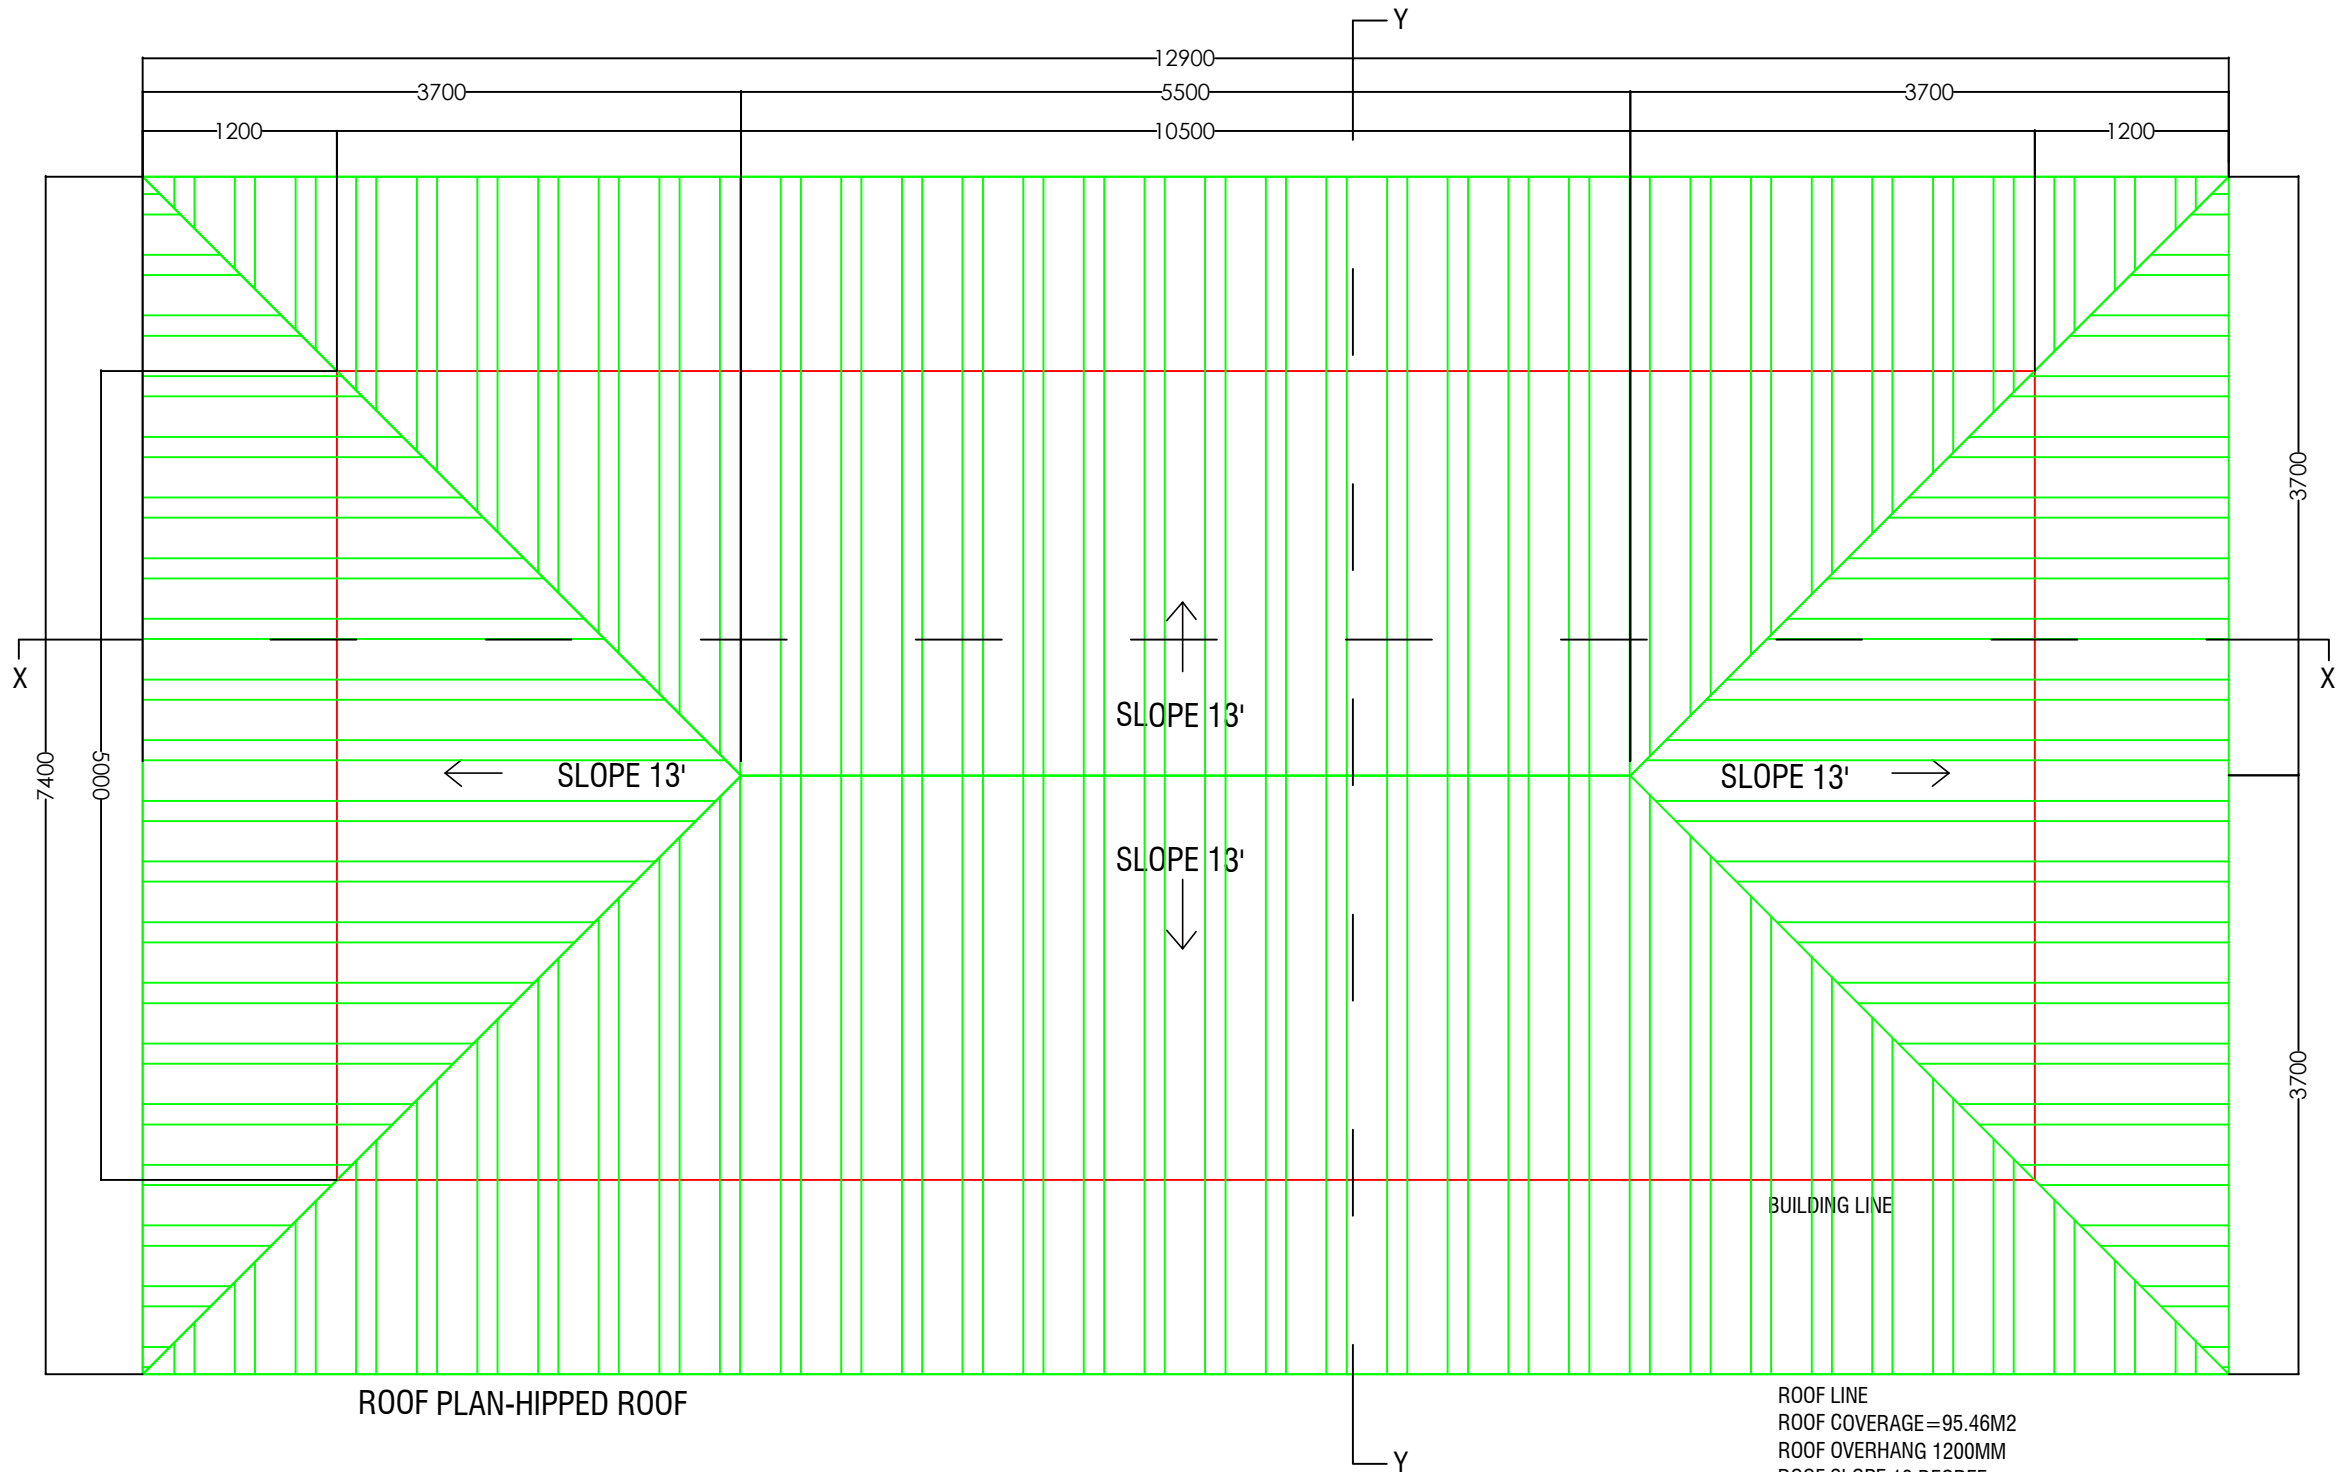

www.greendesign.com.bt
gdsbhutan@gmail.com
+975 17631322/77845668

OFFICE: FLAT NO 8,GONGDZIN LAM
ABOVE 8/11 CONVENIENT STORE
NEXT TO THIMPHU THROMDE BUILDING
THIMPHU:BHUTAN

PROJECT:

TITLE: FUEL RETAIL OUTLET
LOCATION: DECHEN LAM, TABA
OWNER: STCBL
PLOT ID: TA1-101
CERTIFICATE NO: THM-211-78
FLOORS: G+J STRUCTURE

OWNER SIGNATURE

DESIGNED BY:

ANIZ PRADHAN
BA-126(P)
CHIEF ARCHITECT
GREEN DESIGN STUDIO

DRAWING TITLE:

FRONT ELEVATION

DATE: APRIL 2021

SCALE: 1:100

DRAWING : ARCHITECTURAL

SHEET NO : AR/06

REVISION SUFFIX




NORTH



GENERAL NOTE:

- ALL DIMENSIONS ARE IN METERS (FEETS) UNLESS SPECIFIED OTHERWISE.
- ALL DIMENSIONS MEASURE UNFINISHED SURFACES UNLESS SPECIFIED OTHERWISE.
- ALL DIMENSIONS ARE TO BE READ AND NOT SCALE OFF.
- ANY DISCREPANCY IN DRAWING IS TO BE BROUGHT TO THE IMMEDIATE NOTICE OF THE ARCHITECT AND THE ENGINEER.

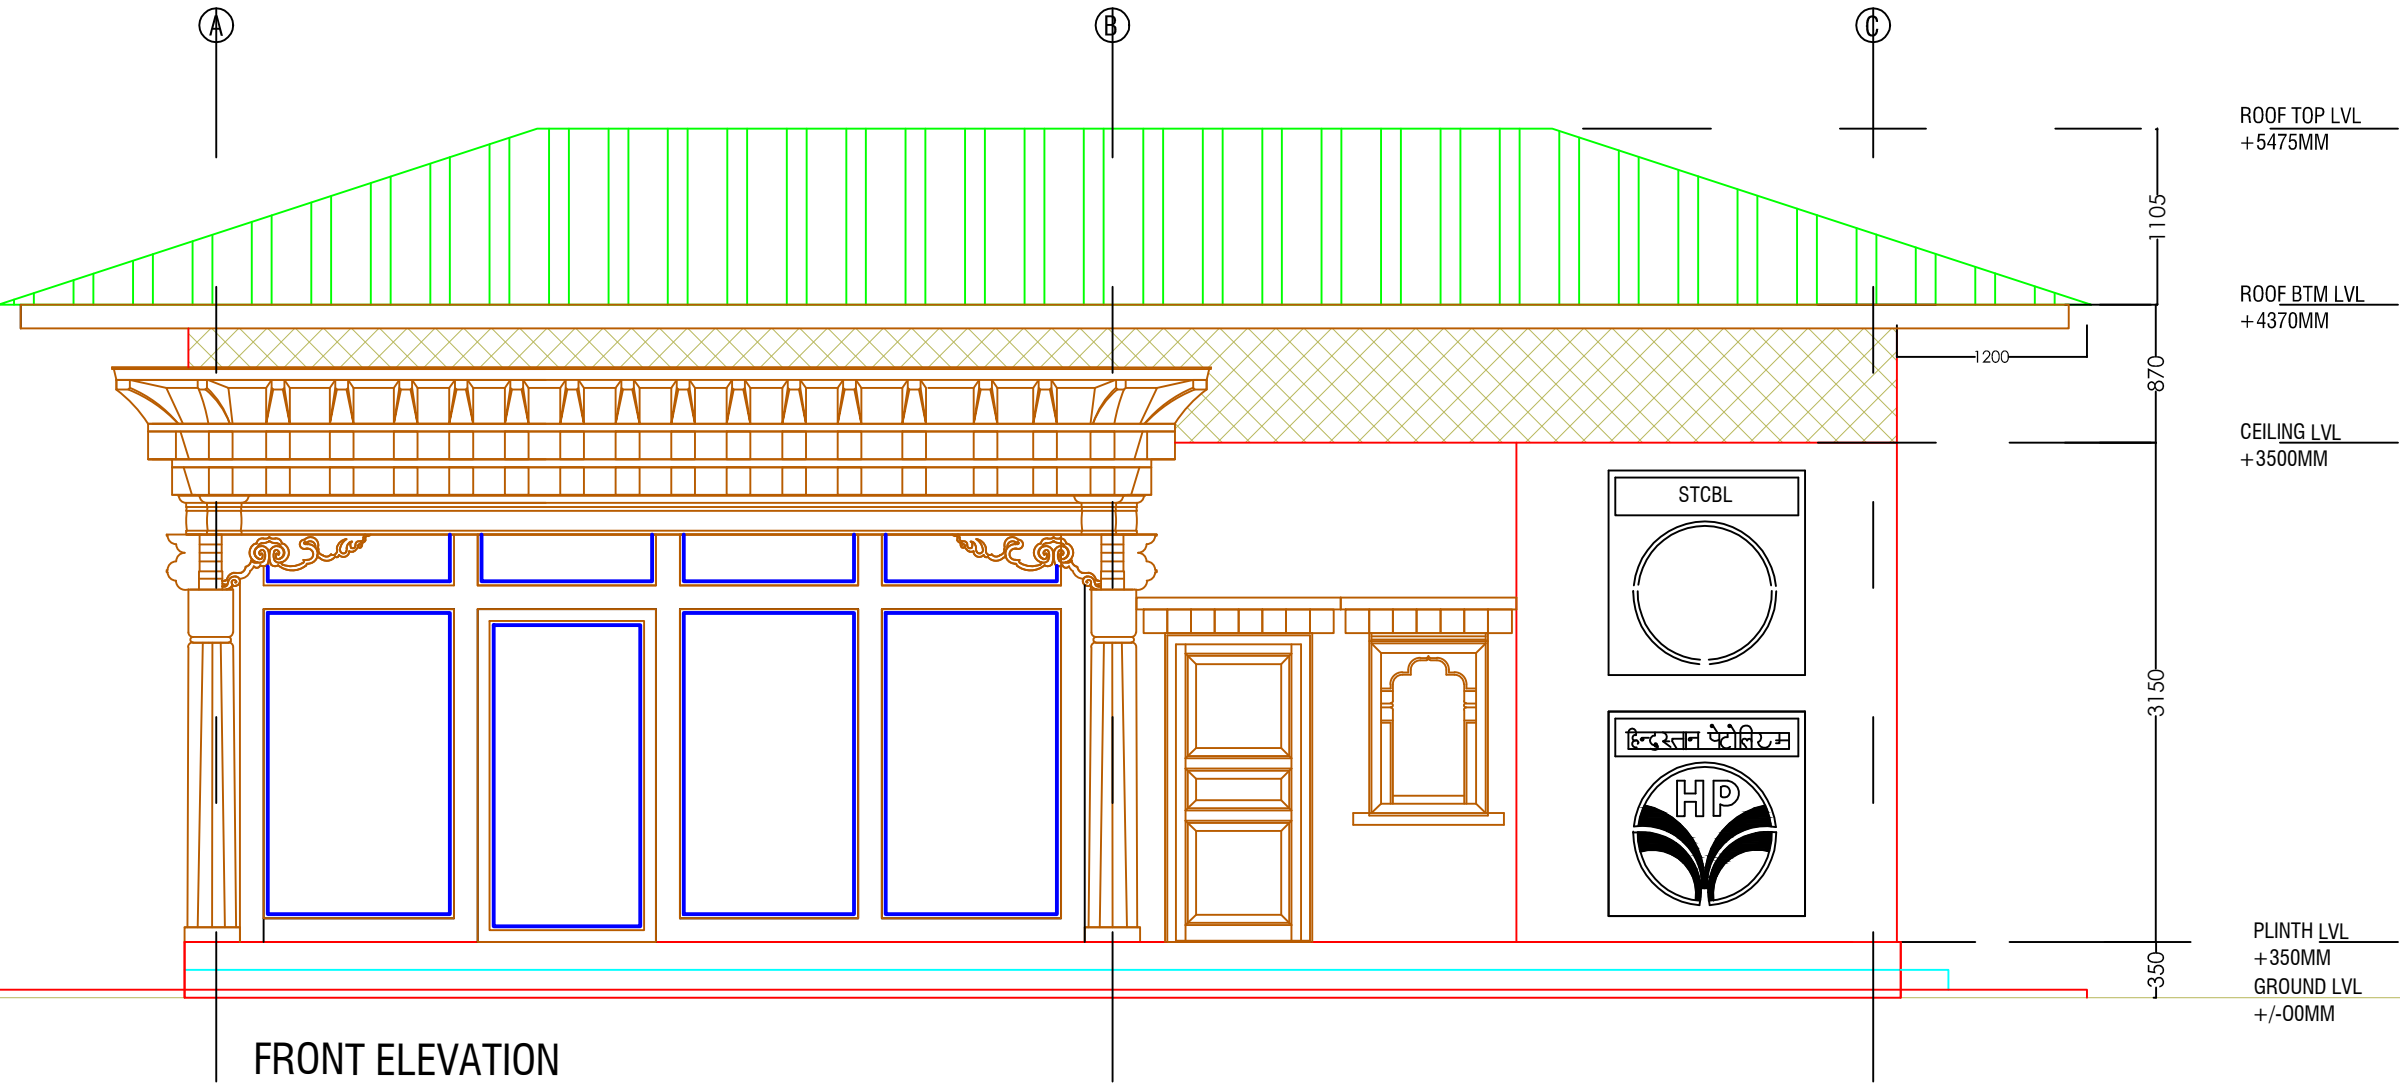

www.greendesign.com.bt
gdsbhutan@gmail.com
+975 17631322/77845668

OFFICE: FLAT NO 8,GONGDZIN LAM
ABOVE 8/11 CONVENIENT STORE
NEXT TO THIMPHU THROMDE BUILDING
THIMPHU:BHUTAN

PROJECT:

TITLE: FUEL RETAIL OUTLET
LOCATION: DECHEN LAM, TABA
OWNER: STCBL
PLOT ID: TA1-101
CERTIFICATE NO: THM-211-78
FLOORS: G+J STRUCTURE

OWNER SIGNATURE

DESIGNED BY:

ANIZ PRADHAN
BA-126(P)
CHIEF ARCHITECT
GREEN DESIGN STUDIO

DRAWING TITLE:

SIDE ELEVATION

DATE: APRIL 2021

SCALE: 1:100

DRAWING : ARCHITECTURAL

SHEET NO : AR/07

REVISION SUFFIX


■ ■ □ □ □

NORTH



GENERAL NOTE:

- ALL DIMENSIONS ARE IN METERS (FEET) UNLESS SPECIFIED OTHERWISE.
- ALL DIMENSIONS MEASURE UNFINISHED SURFACES UNLESS SPECIFIED OTHERWISE.
- ALL DIMENSIONS ARE TO BE READ AND NOT SCALE OFF.
- ANY DISCREPANCY IN DRAWING IS TO BE BROUGHT TO THE IMMEDIATE NOTICE OF THE ARCHITECT AND THE ENGINEER.

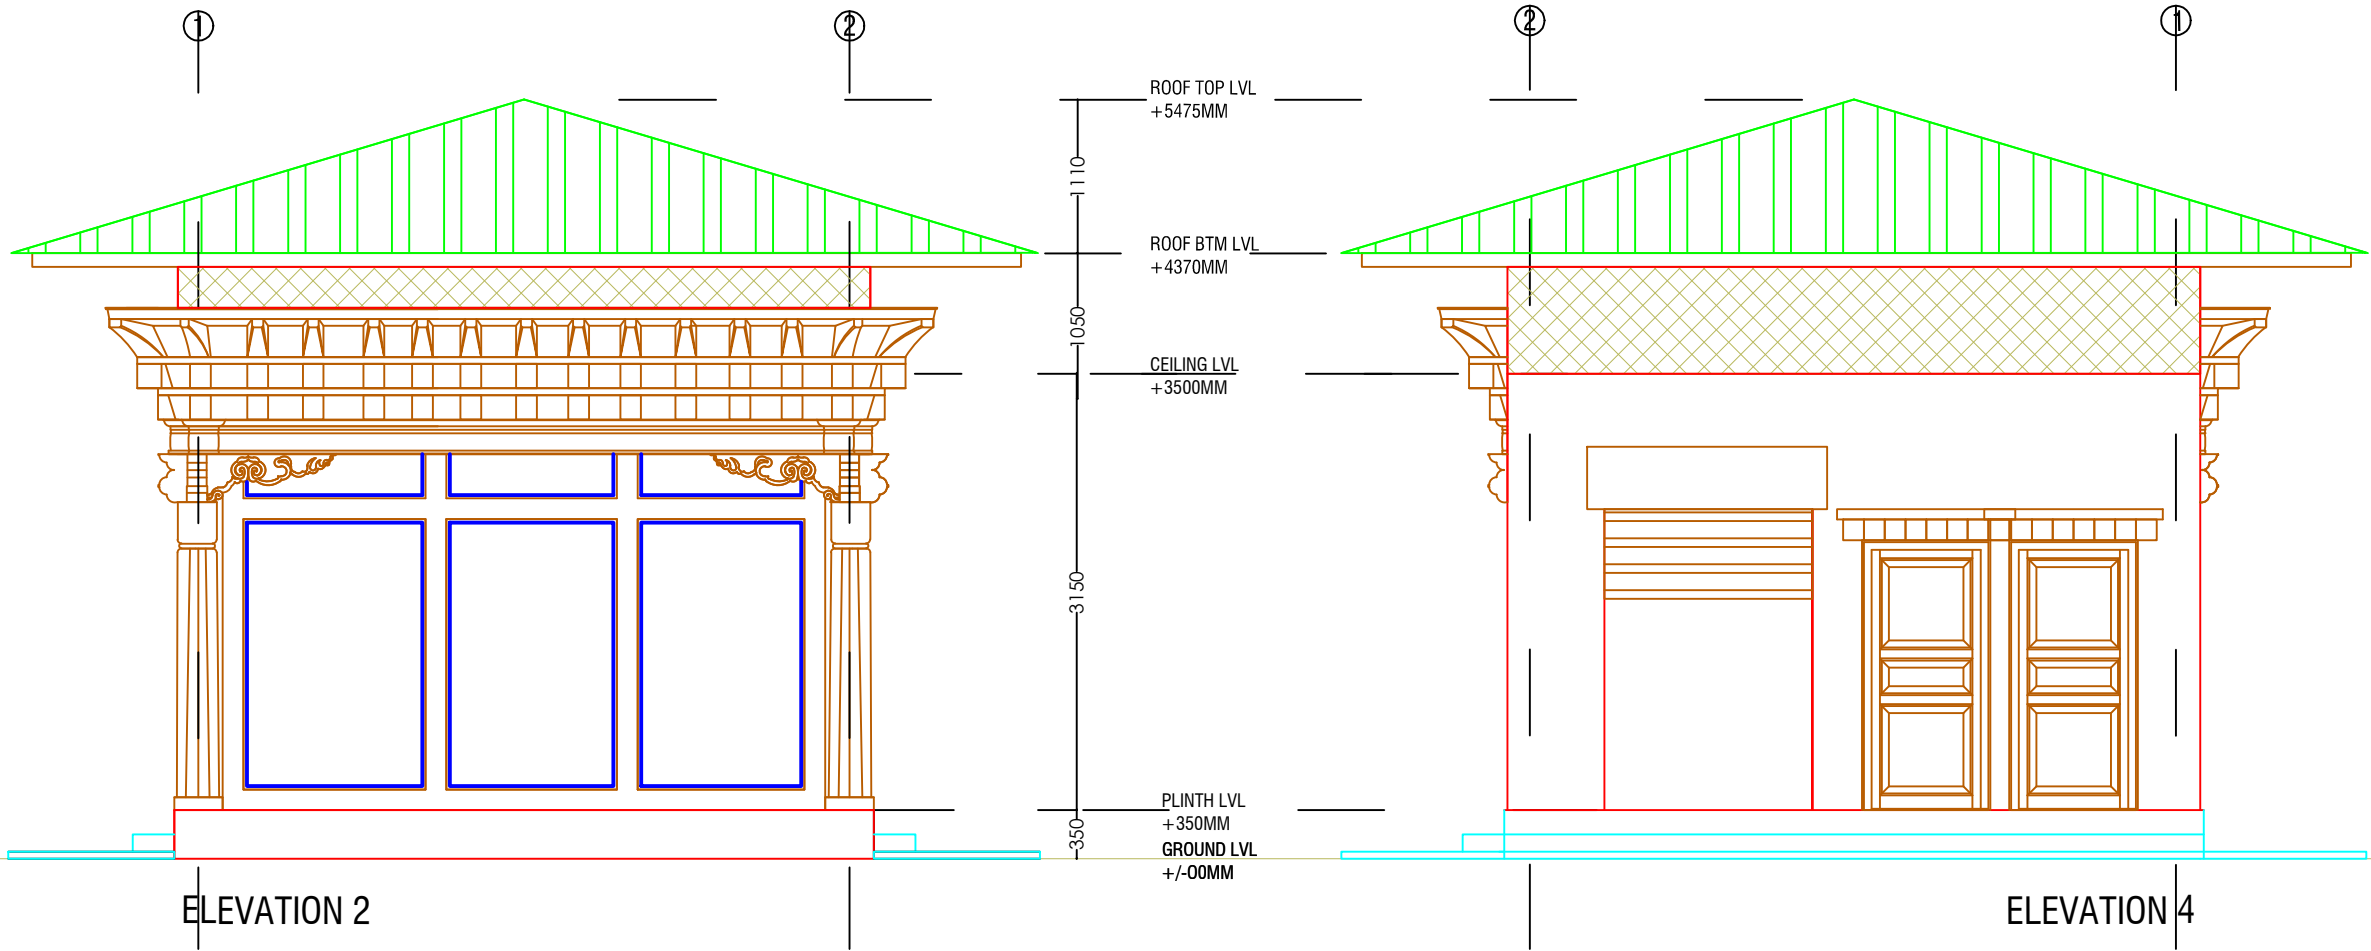

www.greendesign.com.bt
gdsbhutan@gmail.com
+975 17631322/77845668

OFFICE: FLAT NO 8,GONGDZIN LAM
ABOVE 8/11 CONVENIENT STORE
NEXT TO THIMPHU THROMDE BUILDING
THIMPHU:BHUTAN

PROJECT:

TITLE: FUEL RETAIL OUTLET
LOCATION: DECHEN LAM, TABA
OWNER: STCBL
PLOT ID: TA1-101
CERTIFICATE NO: THM-211-78
FLOORS: G+J STRUCTURE

OWNER SIGNATURE

DESIGNED BY:

ANIZ PRADHAN
BA-126(P)
CHIEF ARCHITECT
GREEN DESIGN STUDIO

DRAWING TITLE:

BACK ELEVATION

DATE: APRIL 2021

SCALE: 1:100

DRAWING : ARCHITECTURAL

SHEET NO : AR/08

REVISION SUFFIX




NORTH



GENERAL NOTE:

- ALL DIMENSIONS ARE IN METERS (FEETS) UNLESS SPECIFIED OTHERWISE.
- ALL DIMENSIONS MEASURE UNFINISHED SURFACES UNLESS SPECIFIED OTHERWISE.
- ALL DIMENSIONS ARE TO BE READ AND NOT SCALE OFF.
- ANY DISCREPANCY IN DRAWING IS TO BE BROUGHT TO THE IMMEDIATE NOTICE OF THE ARCHITECT AND THE ENGINEER.

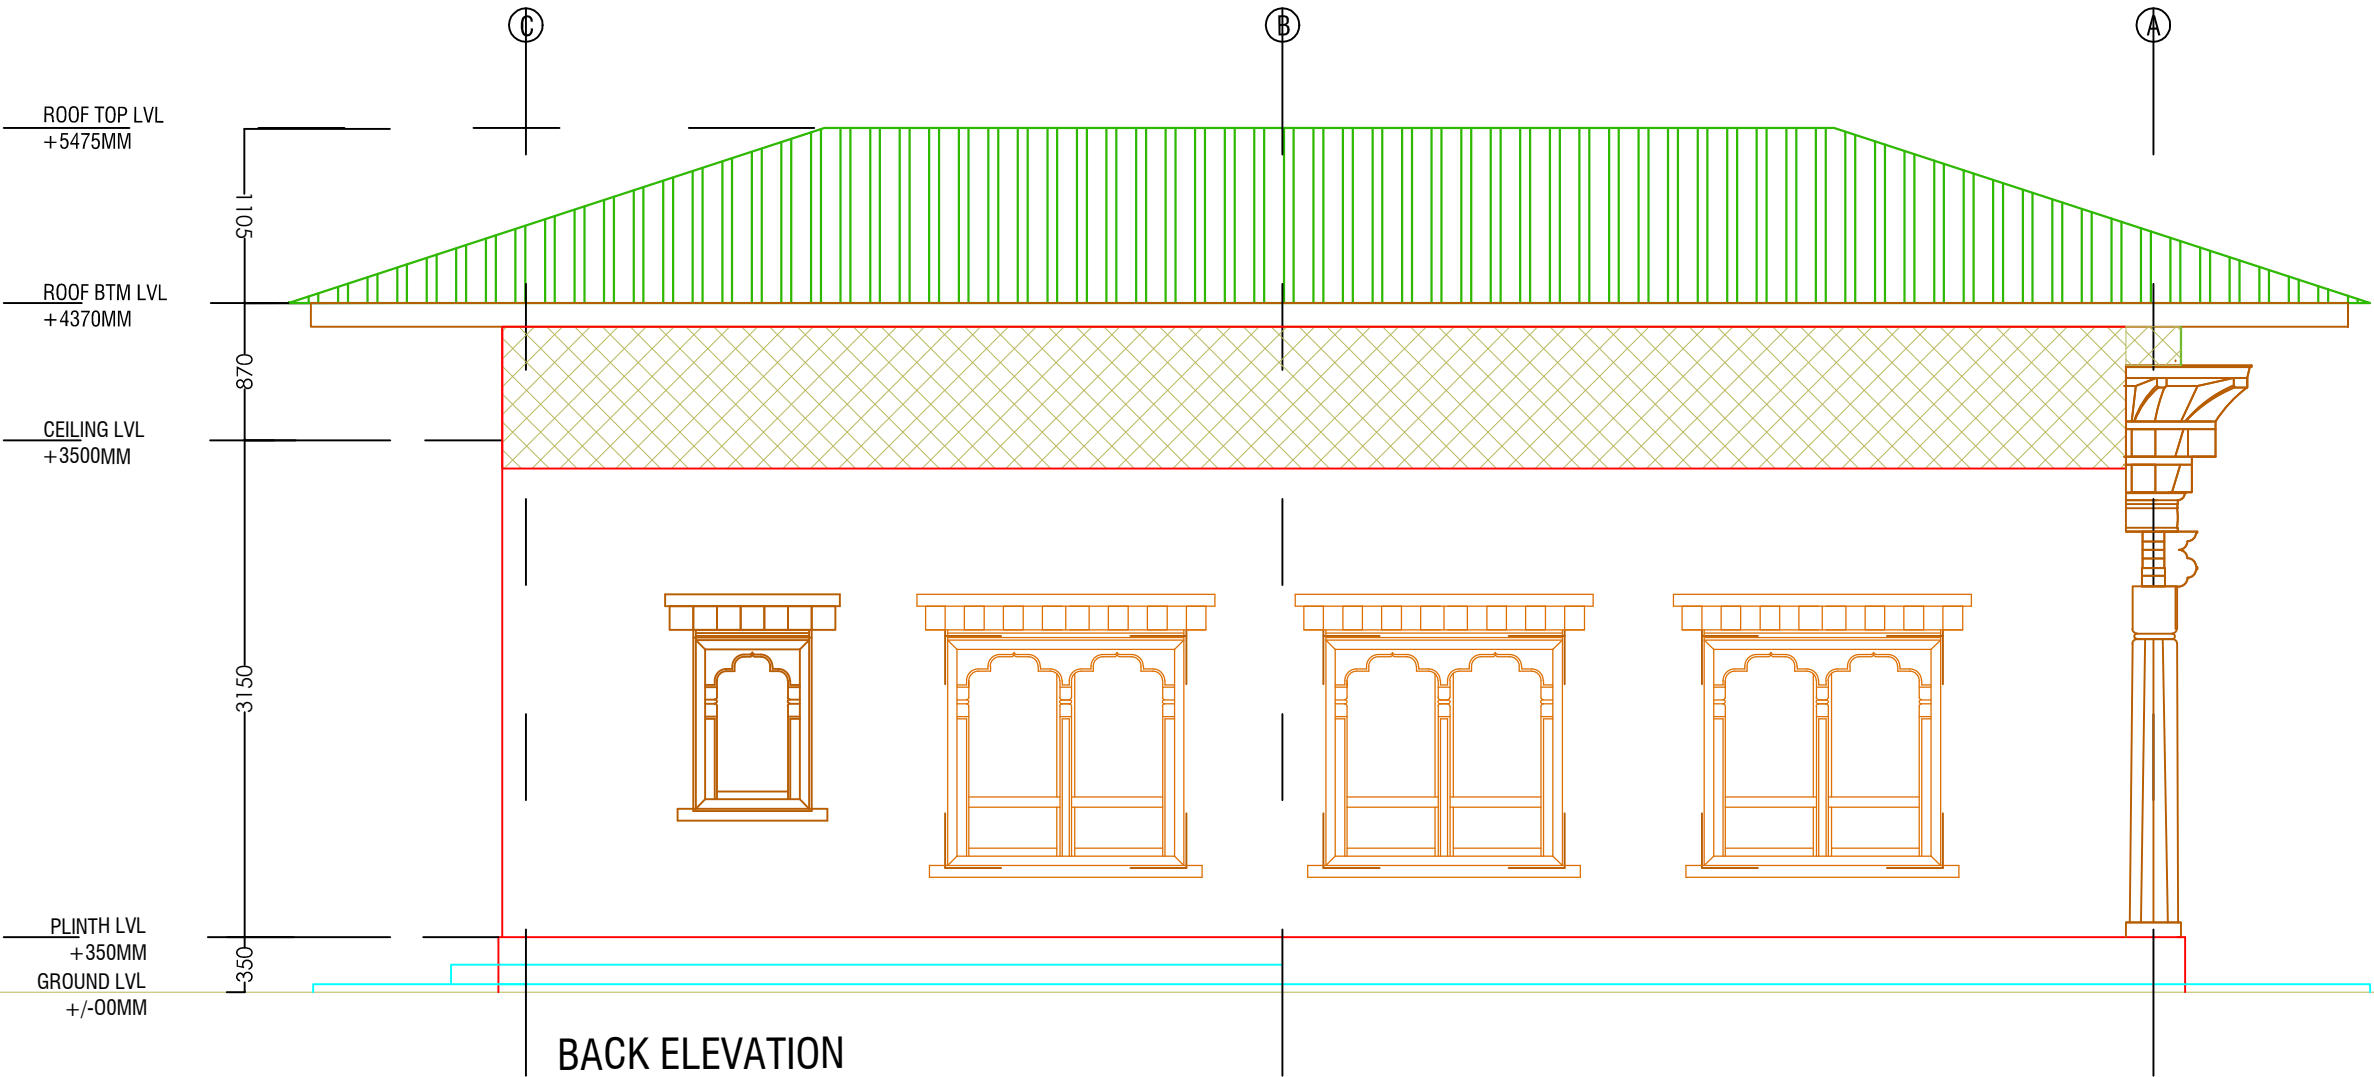

www.greendesign.com.bt
gdsbhutan@gmail.com
+975 17631322/77845668

OFFICE: FLAT NO 8,GONGDZIN LAM
ABOVE 8/11 CONVENIENT STORE
NEXT TO THIMPHU THROMDE BUILDING
THIMPHU:BHUTAN

PROJECT:

TITLE: FUEL RETAIL OUTLET
LOCATION: DECHEN LAM, TABA
OWNER: STCBL
PLOT ID: TA1-101
CERTIFICATE NO: THM-211-78
FLOORS: G+J STRUCTURE

OWNER SIGNATURE

DESIGNED BY:

ANIZ PRADHAN
BA-126(P)
CHIEF ARCHITECT
GREEN DESIGN STUDIO

DRAWING TITLE:

SECTION X-X

DATE: APRIL 2021

SCALE: 1:100

DRAWING : ARCHITECTURAL

SHEET NO : AR/09

REVISION SUFFIX




NORTH



GENERAL NOTE:

- ALL DIMENSIONS ARE IN METERS (FEET) UNLESS SPECIFIED OTHERWISE.
- ALL DIMENSIONS MEASURE UNFINISHED SURFACES UNLESS SPECIFIED OTHERWISE.
- ALL DIMENSIONS ARE TO BE READ AND NOT SCALE OFF.
- ANY DISCREPANCY IN DRAWING IS TO BE BROUGHT TO THE IMMEDIATE NOTICE OF THE ARCHITECT AND THE ENGINEER.

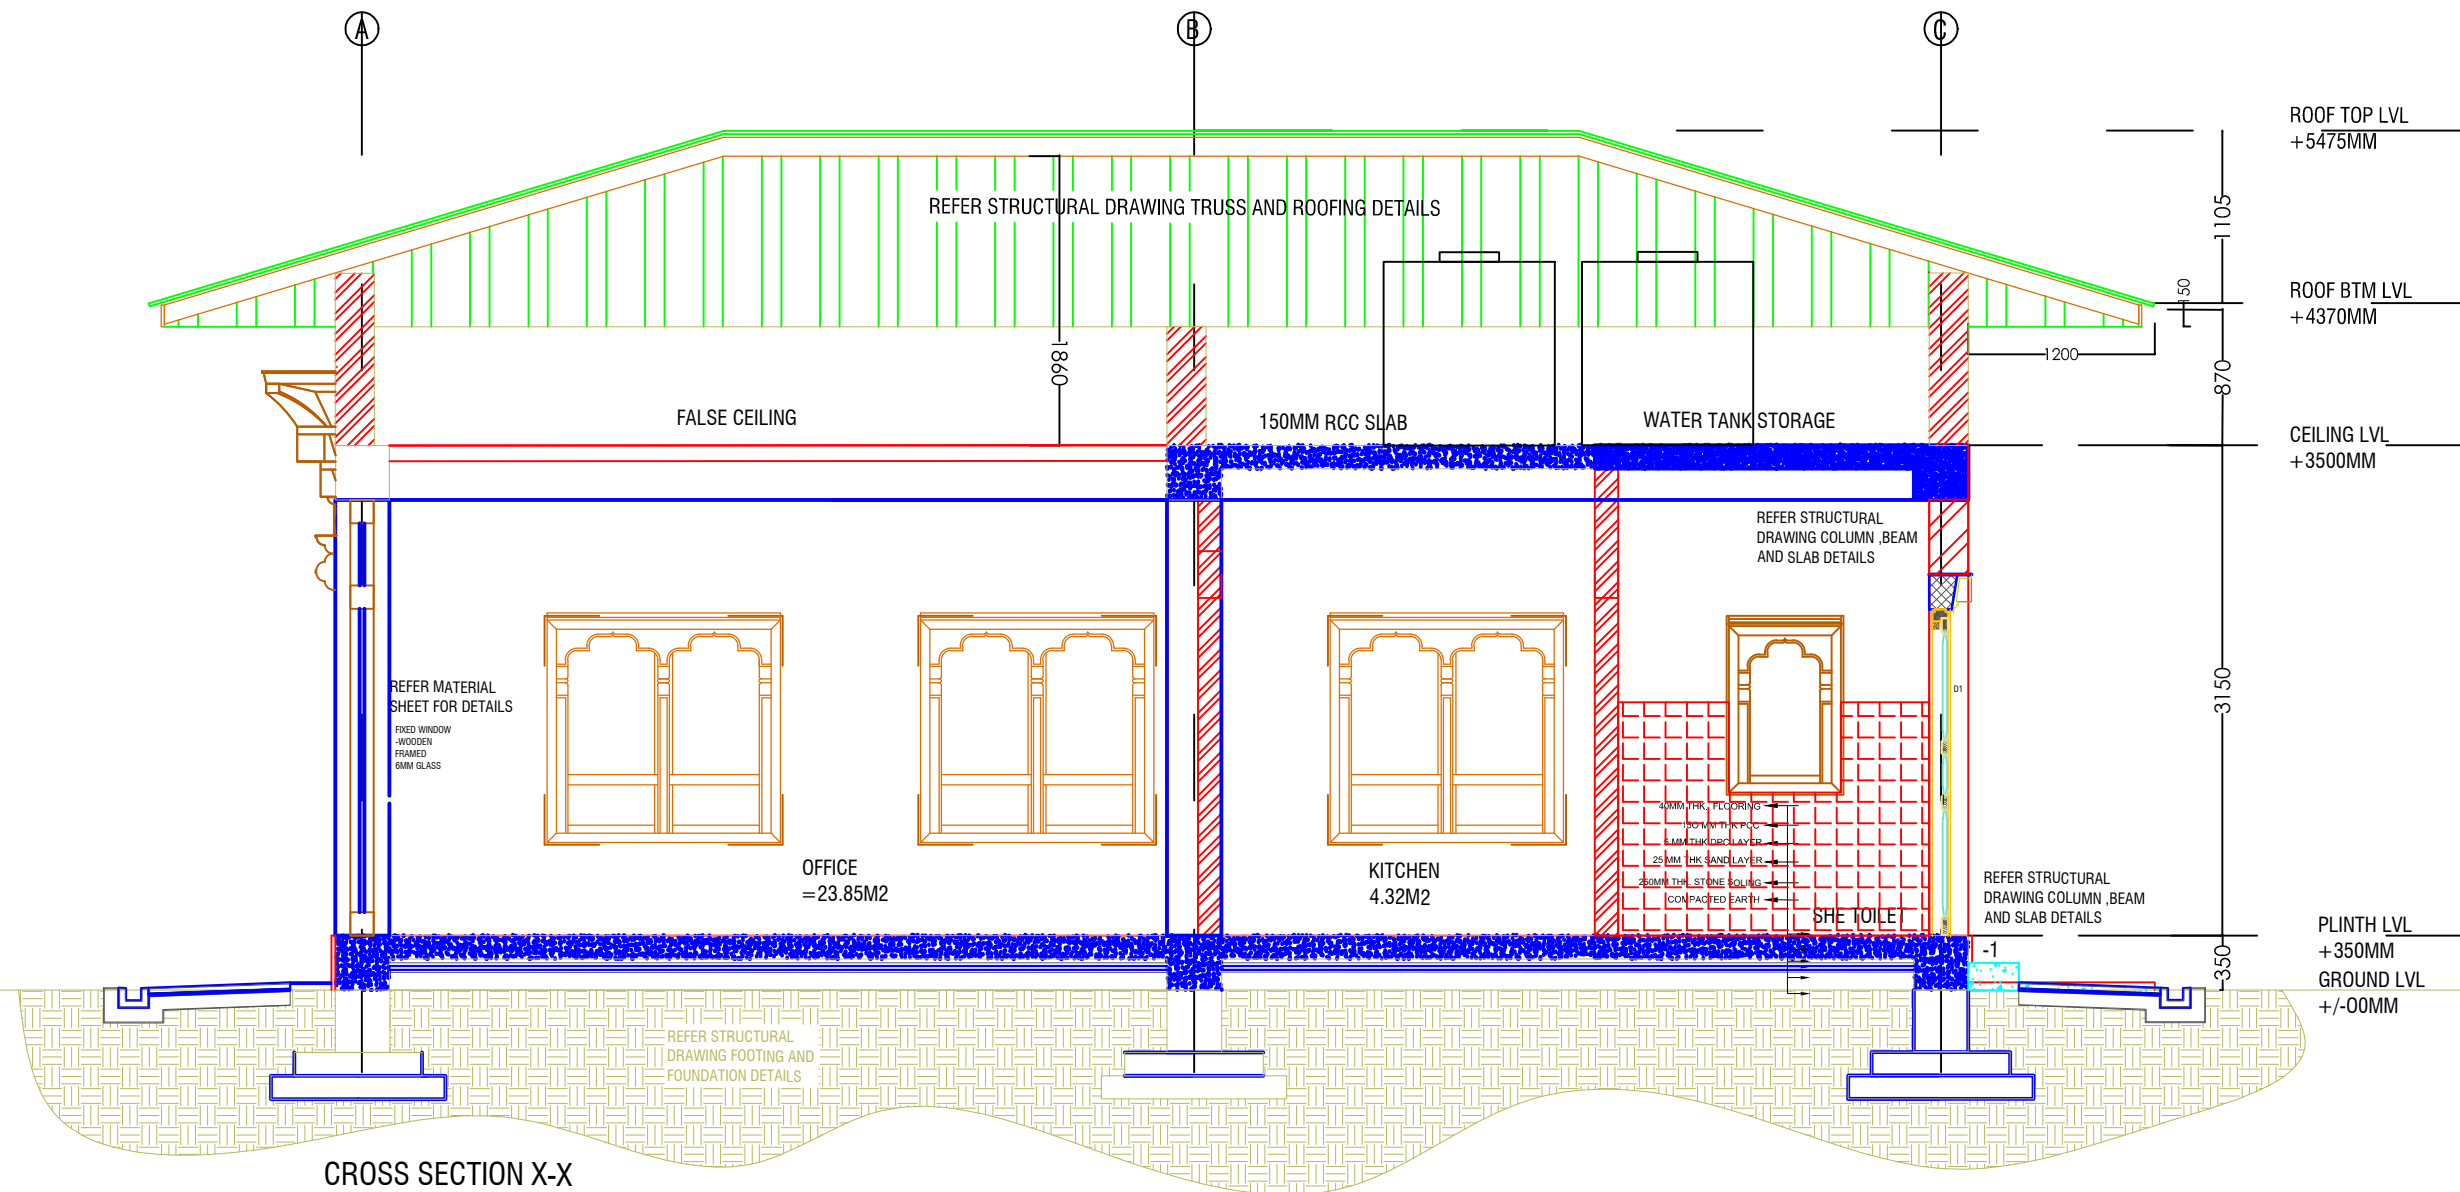

www.greendesign.com.bt
gdsbhutan@gmail.com
+975 17631322/77845668

OFFICE: FLAT NO 8,GONGDZIN LAM
ABOVE 8/11 CONVENIENT STORE
NEXT TO THIMPHU THROMDE BUILDING
THIMPHU:BHUTAN

PROJECT:

TITLE: FUEL RETAIL OUTLET
LOCATION: DECHEN LAM, TABA
OWNER: STCBL
PLOT ID: TA1-101
CERTIFICATE NO: THM-211-78
FLOORS: G+J STRUCTURE

OWNER SIGNATURE

DESIGNED BY:

ANIZ PRADHAN
BA-126(P)
CHIEF ARCHITECT
GREEN DESIGN STUDIO

DRAWING TITLE:

SECTION Y-Y

DATE: APRIL 2021

SCALE: 1:100

DRAWING : ARCHITECTURAL

SHEET NO : AR/10

REVISION SUFFIX




NORTH



GENERAL NOTE:

- ALL DIMENSIONS ARE IN METERS (FEET) UNLESS SPECIFIED OTHERWISE.
- ALL DIMENSIONS MEASURE UNFINISHED SURFACES UNLESS SPECIFIED OTHERWISE.
- ALL DIMENSIONS ARE TO BE READ AND NOT SCALE OFF.
- ANY DISCREPANCY IN DRAWING IS TO BE BROUGHT TO THE IMMEDIATE NOTICE OF THE ARCHITECT AND THE ENGINEER.

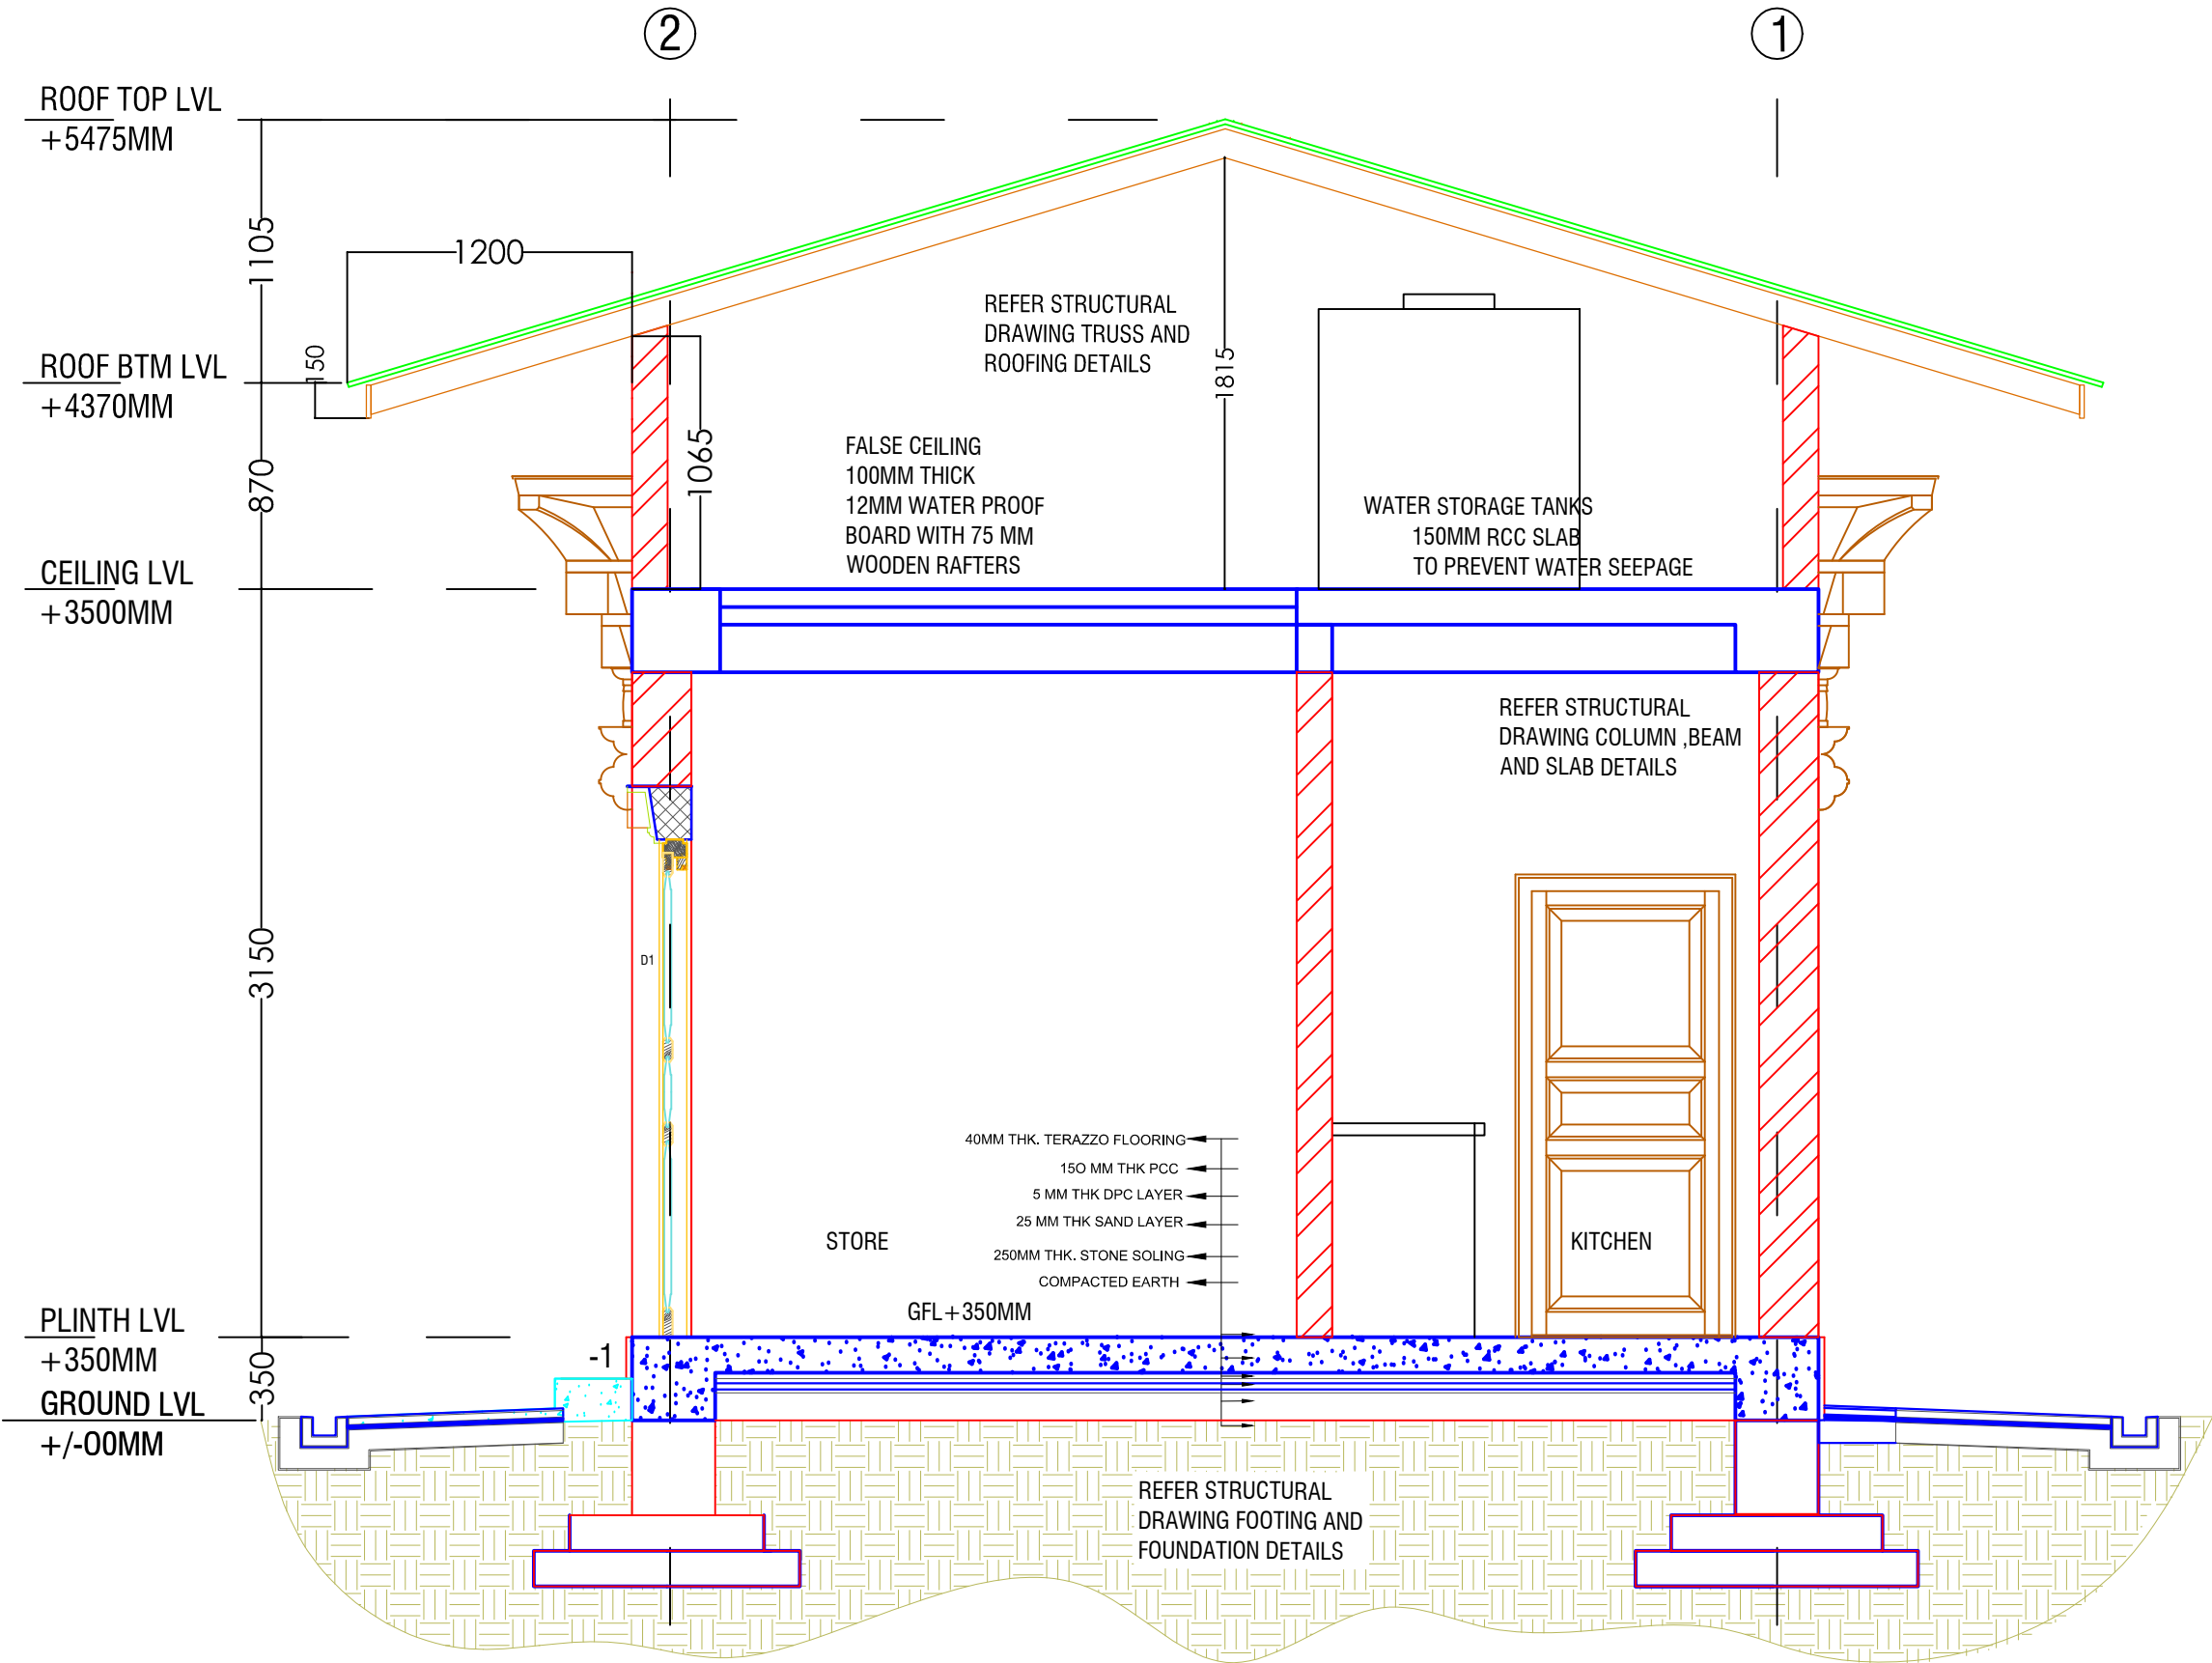

CROSS SECTION Y-Y

DOOR SCHEDULE

SL NO.	ITEM	DIMENSIONS (MM)		CILL	NO.	REMARKS
		WIDTH	HEIGHT			
01.	DI	900	2100	0	04	PANELLED FLUSH DOOR

WINDOW SCHEDULE

SL NO.	ITEM	DIMENSIONS (MM)		SILL	NO.	REMARKS
		WIDTH	HEIGHT			
01.	W2	1500	1460	600	03	WOODEN 2 FRAMED GLASS WINDOW
02.	W3	750	1100	1000	02	WOODEN 1 LOUVERED GLASS WINDOW
03.	FGW	4300	3150	0	01	WOODEN 1 FRAMED GLASS WINDOW AND DOOR
04.	FGW+SGD	4300	3150	0	01	WOODEN 3 FRAMED GLASS WINDOW AND DOOR

www.greendesign.com.bt
gdsbhutan@gmail.com
+975 17631322/77845668

OFFICE: FLAT NO 8,GONGDZIN LAM
ABOVE 8/11 CONVENIENT STORE
NEXT TO THIMPHU THROMDE BUILDING
THIMPHU:BHUTAN

PROJECT:
TITLE: FUEL RETAIL OUTLET
LOCATION: DECHEN LAM, TABA
OWNER: STCBL
PLOT ID: LTA1-101
CERTIFICATE NO: THM-211-78
FLOORS: G+J STRUCTURE

OWNER SIGNATURE


DESIGNED BY:
ANIZ PRADHAN
BA-126(P)
CHIEF ARCHITECT
GREEN DESIGN STUDIO

DRAWING TITLE:
WINDOW & DOOR SCHEDULE

DATE: APRIL 2021
SCALE: 1:100
DRAWING : ARCHITECTURAL
SHEET NO : AR/11

REVISION SUFFIX NORTH
□ □ □ □ □

GENERAL NOTE:
• ALL DIMENSIONS ARE IN METERS (FEETS) UNLESS SPECIFIED OTHERWISE.
• ALL DIMENSIONS MEASURE UNFINISHED SURFACES UNLESS SPECIFIED OTHERWISE.
• ALL DIMENSIONS ARE TO BE READ AND NOT SCALE OFF.
• ANY DISCREPANCY IN DRAWING IS TO BE BROUGHT TO THE IMMEDIATE NOTICE OF THE ARCHITECT AND THE ENGINEER.

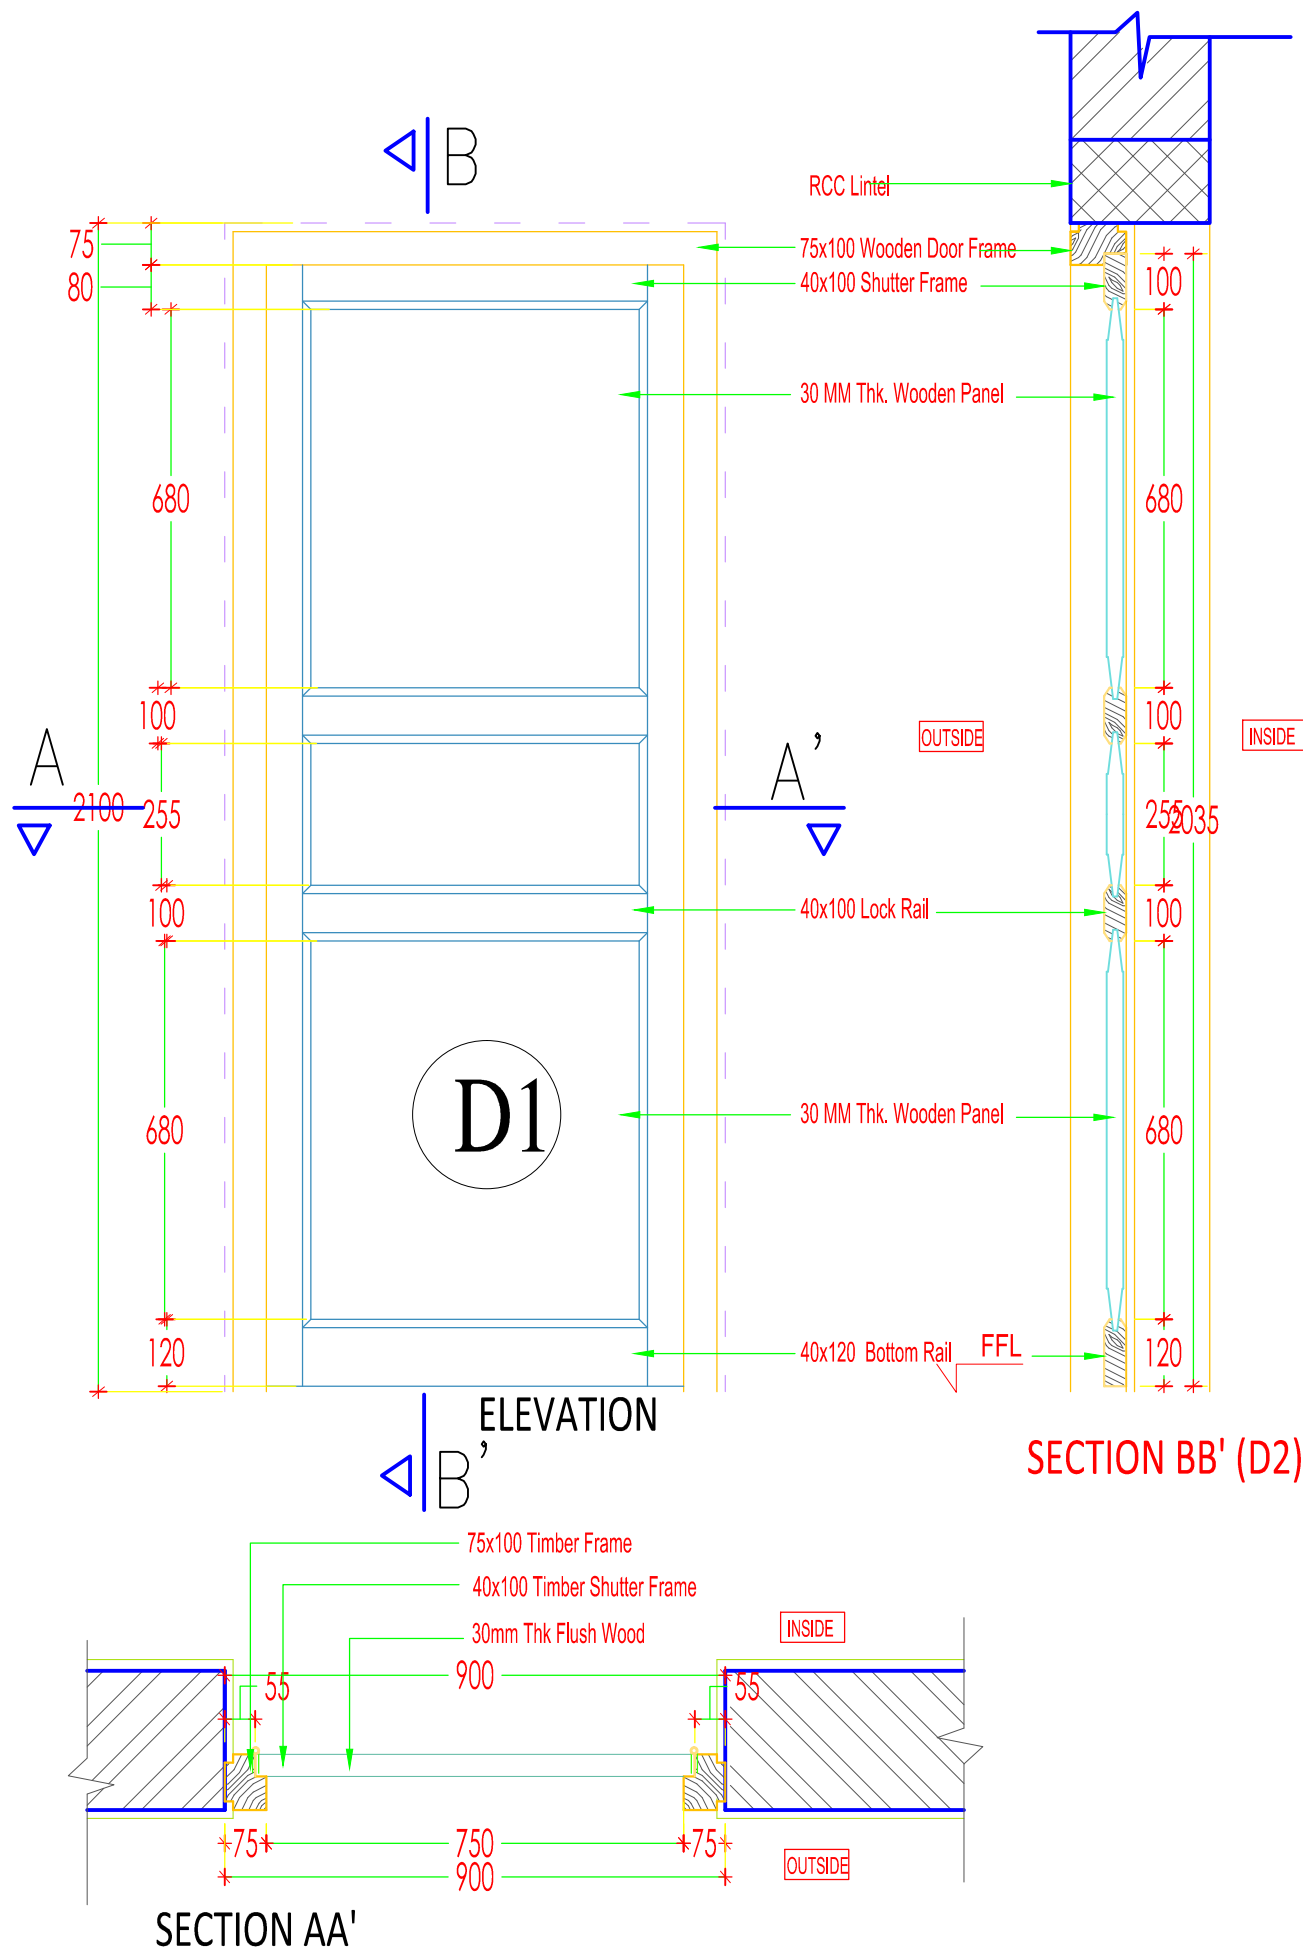

www.greendesign.com.bt
gdsbhutan@gmail.com
+975 17631322/77845668

OFFICE: FLAT NO 8,GONGDZIN LAM
ABOVE 8/11 CONVENIENT STORE
NEXT TO THIMPHU THROMDE BUILDING
THIMPHU:BHUTAN

PROJECT:
TITLE: FUEL RETAIL OUTLET
LOCATION: DECHEN LAM, TABA
OWNER: STCBL
PLOT ID: LTA1-101
CERTIFICATE NO: THM-211-78
FLOORS: G+J STRUCTURE

OWNER SIGNATURE

DESIGNED BY:
ANIZ PRADHAN
BA-126(P)
CHIEF ARCHITECT
GREEN DESIGN STUDIO




DRAWING TITLE:
DOOR DETAILS

DATE: APRIL 2021
SCALE: 1:100
DRAWING : ARCHITECTURAL
SHEET NO : AR/12

REVISION SUFFIX	NORTH
□ □ □ □ □	⬆

GENERAL NOTE:

- ALL DIMENSIONS ARE IN METERS (FEET) UNLESS SPECIFIED OTHERWISE.
- ALL DIMENSIONS MEASURE UNFINISHED SURFACES UNLESS SPECIFIED OTHERWISE.
- ALL DIMENSIONS ARE TO BE READ AND NOT SCALE OFF.
- ANY DISCREPANCY IN DRAWING IS TO BE BROUGHT TO THE IMMEDIATE NOTICE OF THE ARCHITECT AND THE ENGINEER.

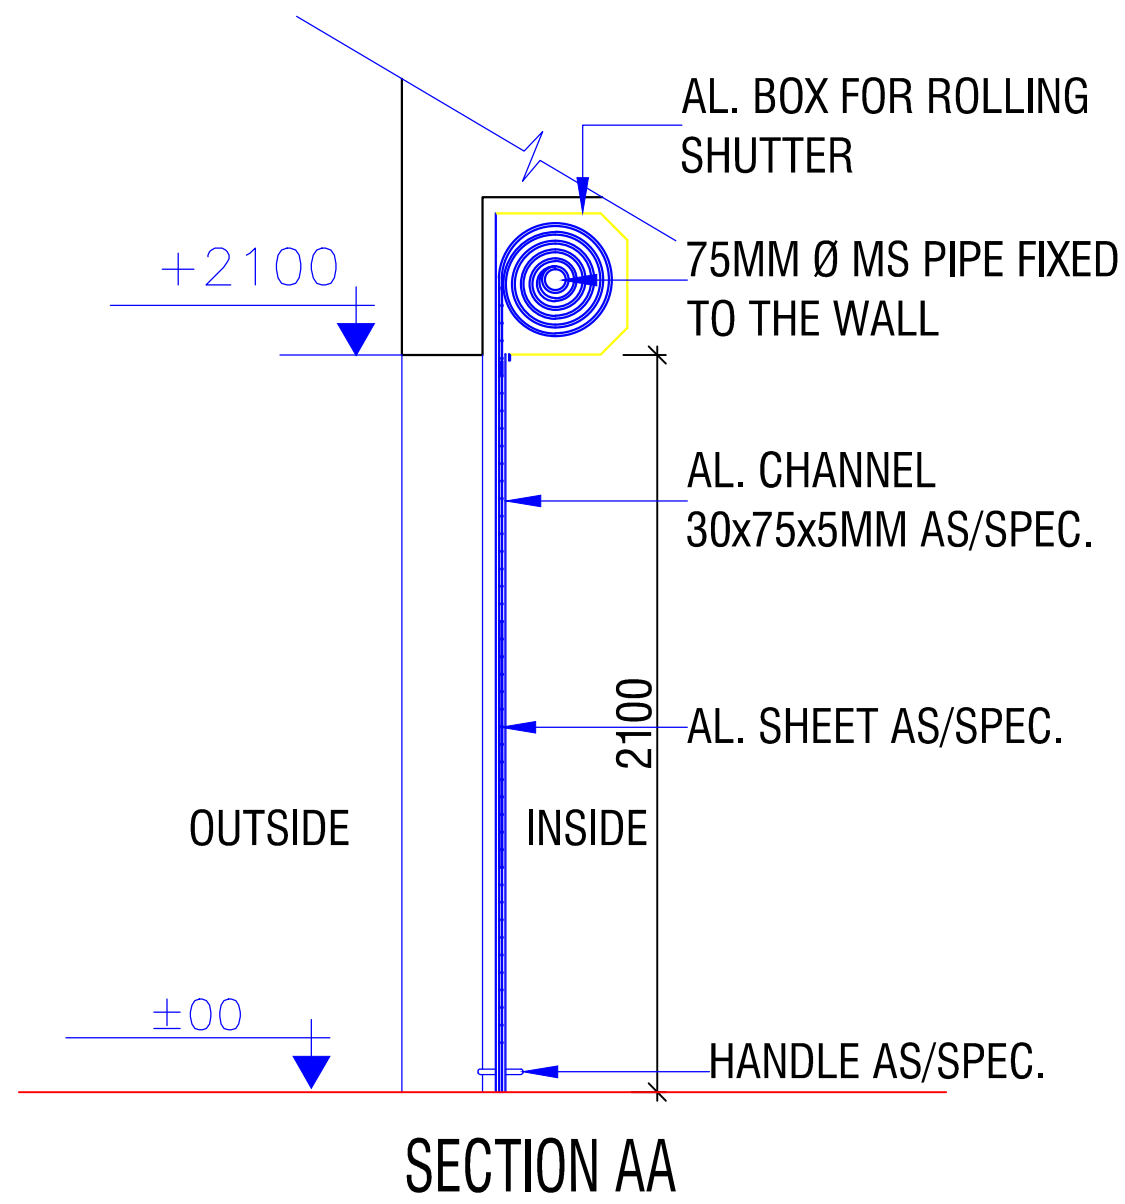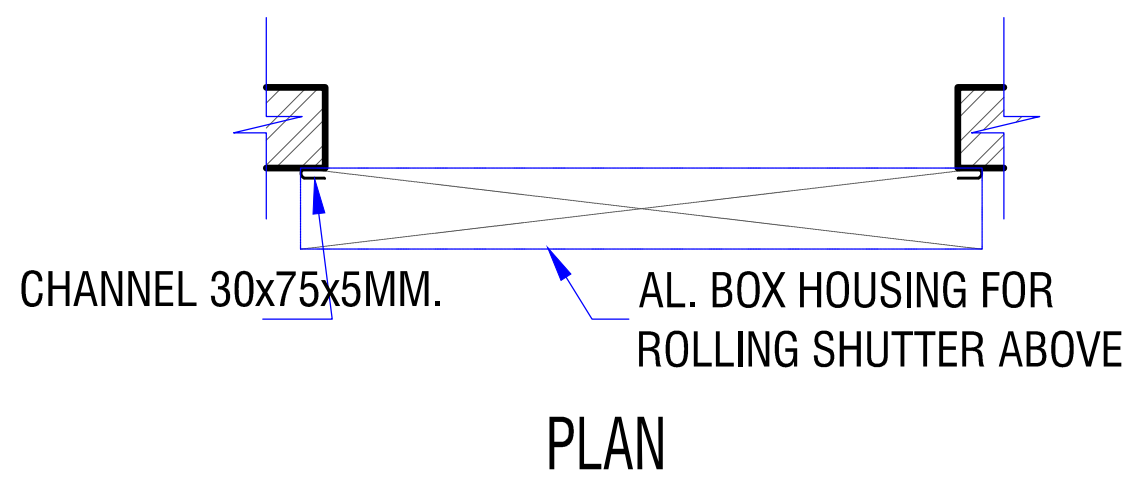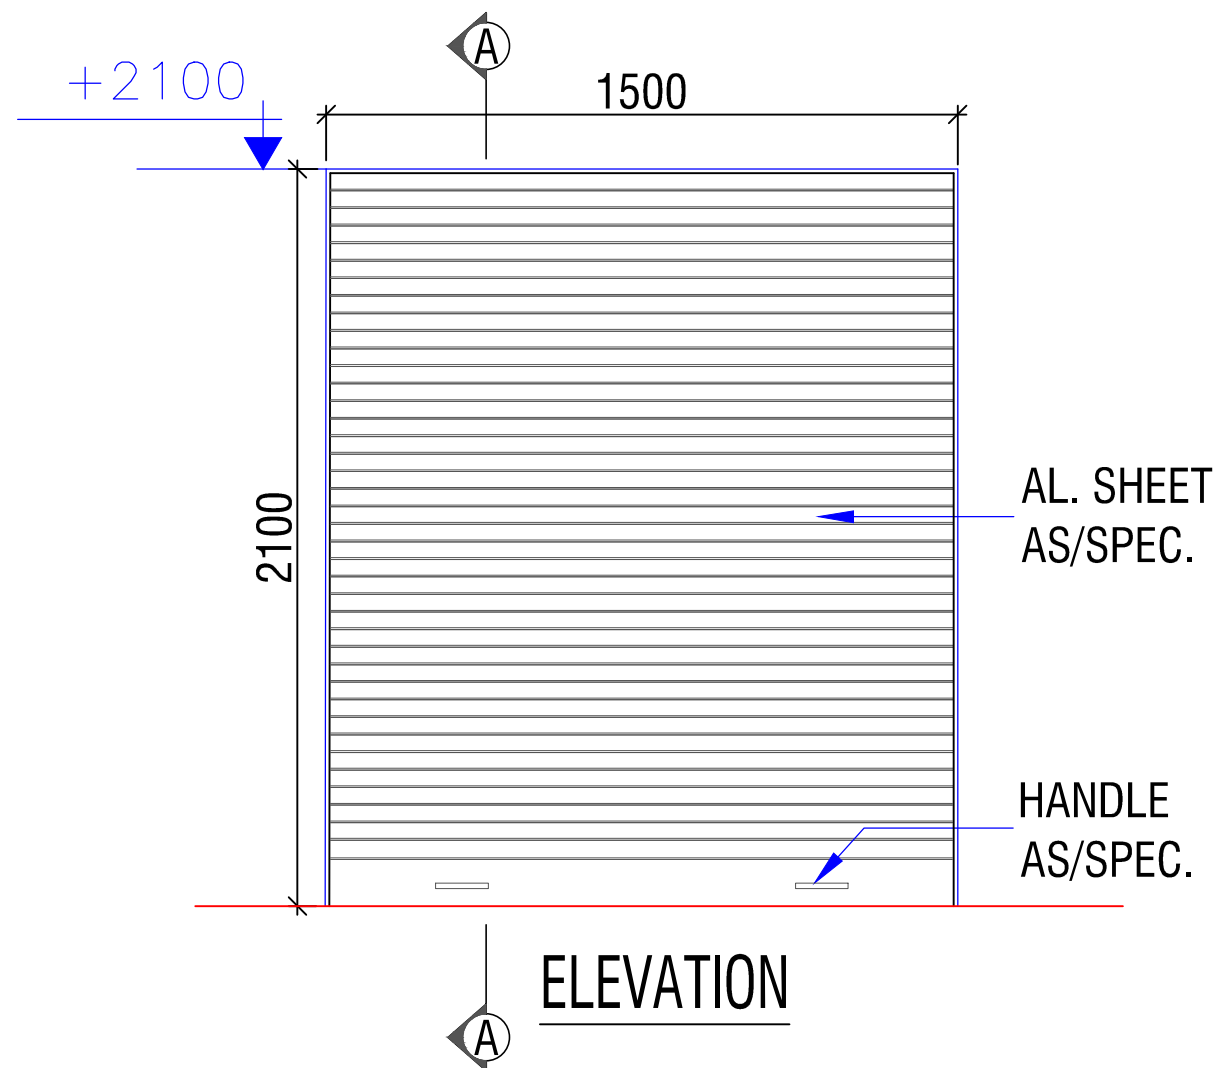

ROLLING SHUTTER

www.greendesign.com.bt
gdsbhutan@gmail.com
 +975 17631322/77845668

OFFICE: FLAT NO 8, GONGDZIN LAM
 ABOVE 8/11 CONVENIENT STORE
 NEXT TO THIMPHU THROMDE BUILDING
 THIMPHU: BHUTAN

PROJECT:

TITLE: FUEL RETAIL OUTLET
 LOCATION: DECHEN LAM, TABA
 OWNER: STCBL
 PLOT ID: LTA1-101
 CERTIFICATE NO: THM-211-78
 FLOORS: G+J STRUCTURE

OWNER SIGNATURE

DESIGNED BY:

ANIZ PRADHAN
 BA-126(P)
 CHIEF ARCHITECT
 GREEN DESIGN STUDIO

DRAWING TITLE:

ROLLING SHUTTER

DATE: APRIL 2021

SCALE: 1:100

DRAWING : ARCHITECTURAL

SHEET NO : AR/13

REVISION SUFFIX


□ □ □ □ □

NORTH





GENERAL NOTE:

- ALL DIMENSIONS ARE IN METERS (FEET) UNLESS SPECIFIED OTHERWISE.
- ALL DIMENSIONS MEASURE UNFINISHED SURFACES UNLESS SPECIFIED OTHERWISE.
- ALL DIMENSIONS ARE TO BE READ AND NOT SCALE OFF.
- ANY DISCREPANCY IN DRAWING IS TO BE BROUGHT TO THE IMMEDIATE NOTICE OF THE ARCHITECT AND THE ENGINEER.

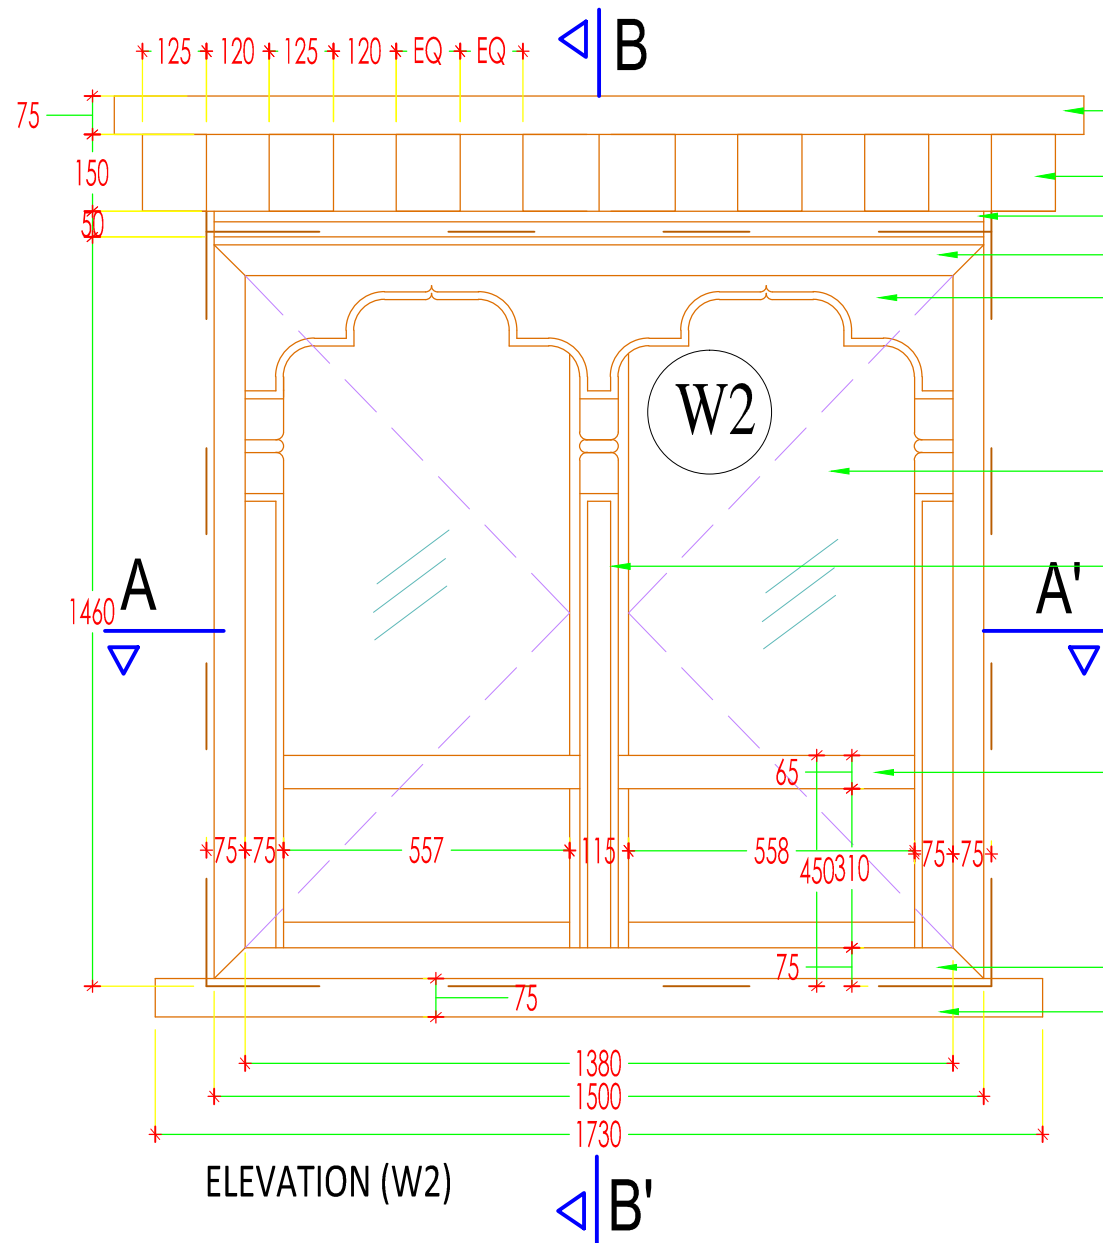

- 250mm thk. Brick Wall
- 20mm Plaster
- Plaster Zangshing
- Rcc Boh
- RCC Pem
- 100X75 Timber Window Frame
- Traditional Frame in Wood
- 40x65 Shutter Frame
- 6mm Clear Glass
- 75x45 Timber kachung
- 65x45mm thk timber Jookshing
- 40x65 Shutter Frame
- 100X75 Timber Window Frame
- 75 mm Thk PCC Sill
- Drip Mould
- 250mm Thk Brick Wall
- 20mm Plaster

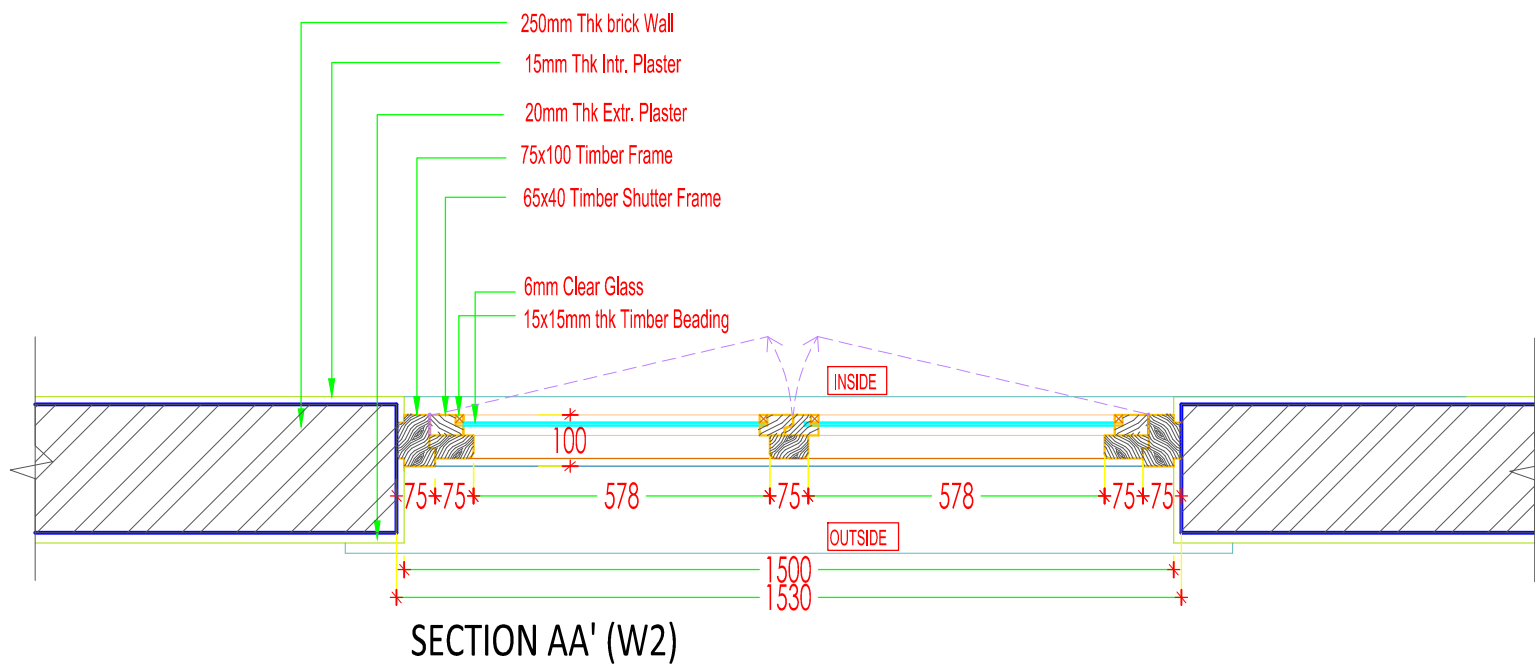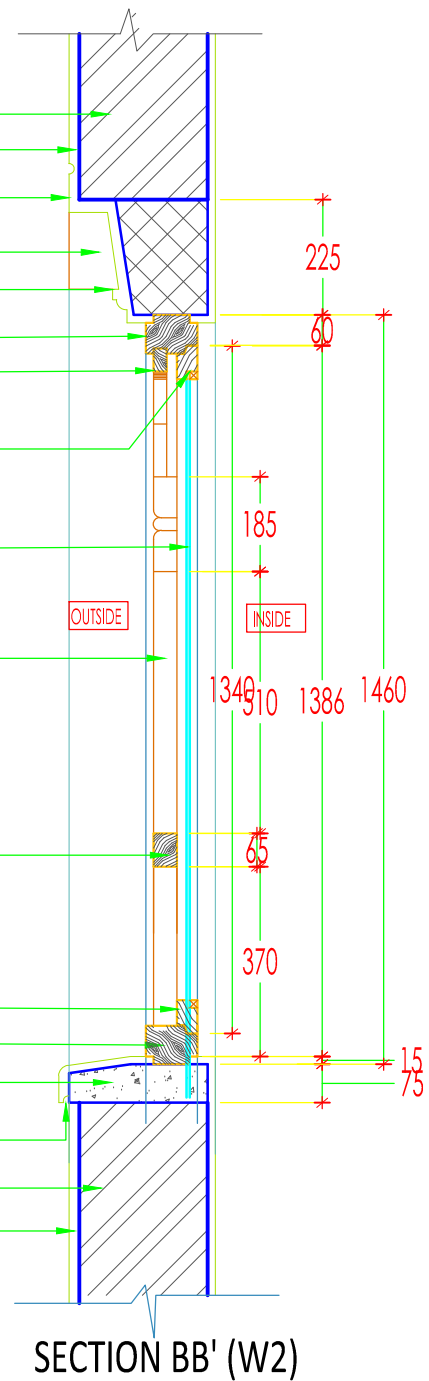

www.greendesign.com.bt
gdsbhuman@gmail.com
+975 17631322/77845668

OFFICE: FLAT NO 8,GONGDZIN LAM
ABOVE 8/11 CONVENIENT STORE
NEXT TO THIMPHU THROMDE BUILDING
THIMPHU:BHUTAN

PROJECT:
TITLE: FUEL RETAIL OUTLET
LOCATION: DECHEN LAM, TABA
OWNER: STCBL
PLOT ID: LTA1-101
CERTIFICATE NO: THM-211-78
FLOORS: G+J STRUCTURE

OWNER SIGNATURE

DESIGNED BY:
ANIZ PRADHAN
BA-126(P)
CHIEF ARCHITECT
GREEN DESIGN STUDIO


DRAWING TITLE:
WINDOW DETAILS

DATE: APRIL 2021
SCALE: 1:100
DRAWING : ARCHITECTURAL
SHEET NO : AR/14

REVISION SUFFIX	NORTH
□ □ □ □ □	

GENERAL NOTE:

- ALL DIMENSIONS ARE IN METERS (FEET) UNLESS SPECIFIED OTHERWISE.
- ALL DIMENSIONS MEASURE UNFINISHED SURFACES UNLESS SPECIFIED OTHERWISE.
- ALL DIMENSIONS ARE TO BE READ AND NOT SCALE OFF.
- ANY DISCREPANCY IN DRAWING IS TO BE BROUGHT TO THE IMMEDIATE NOTICE OF THE ARCHITECT AND THE ENGINEER.

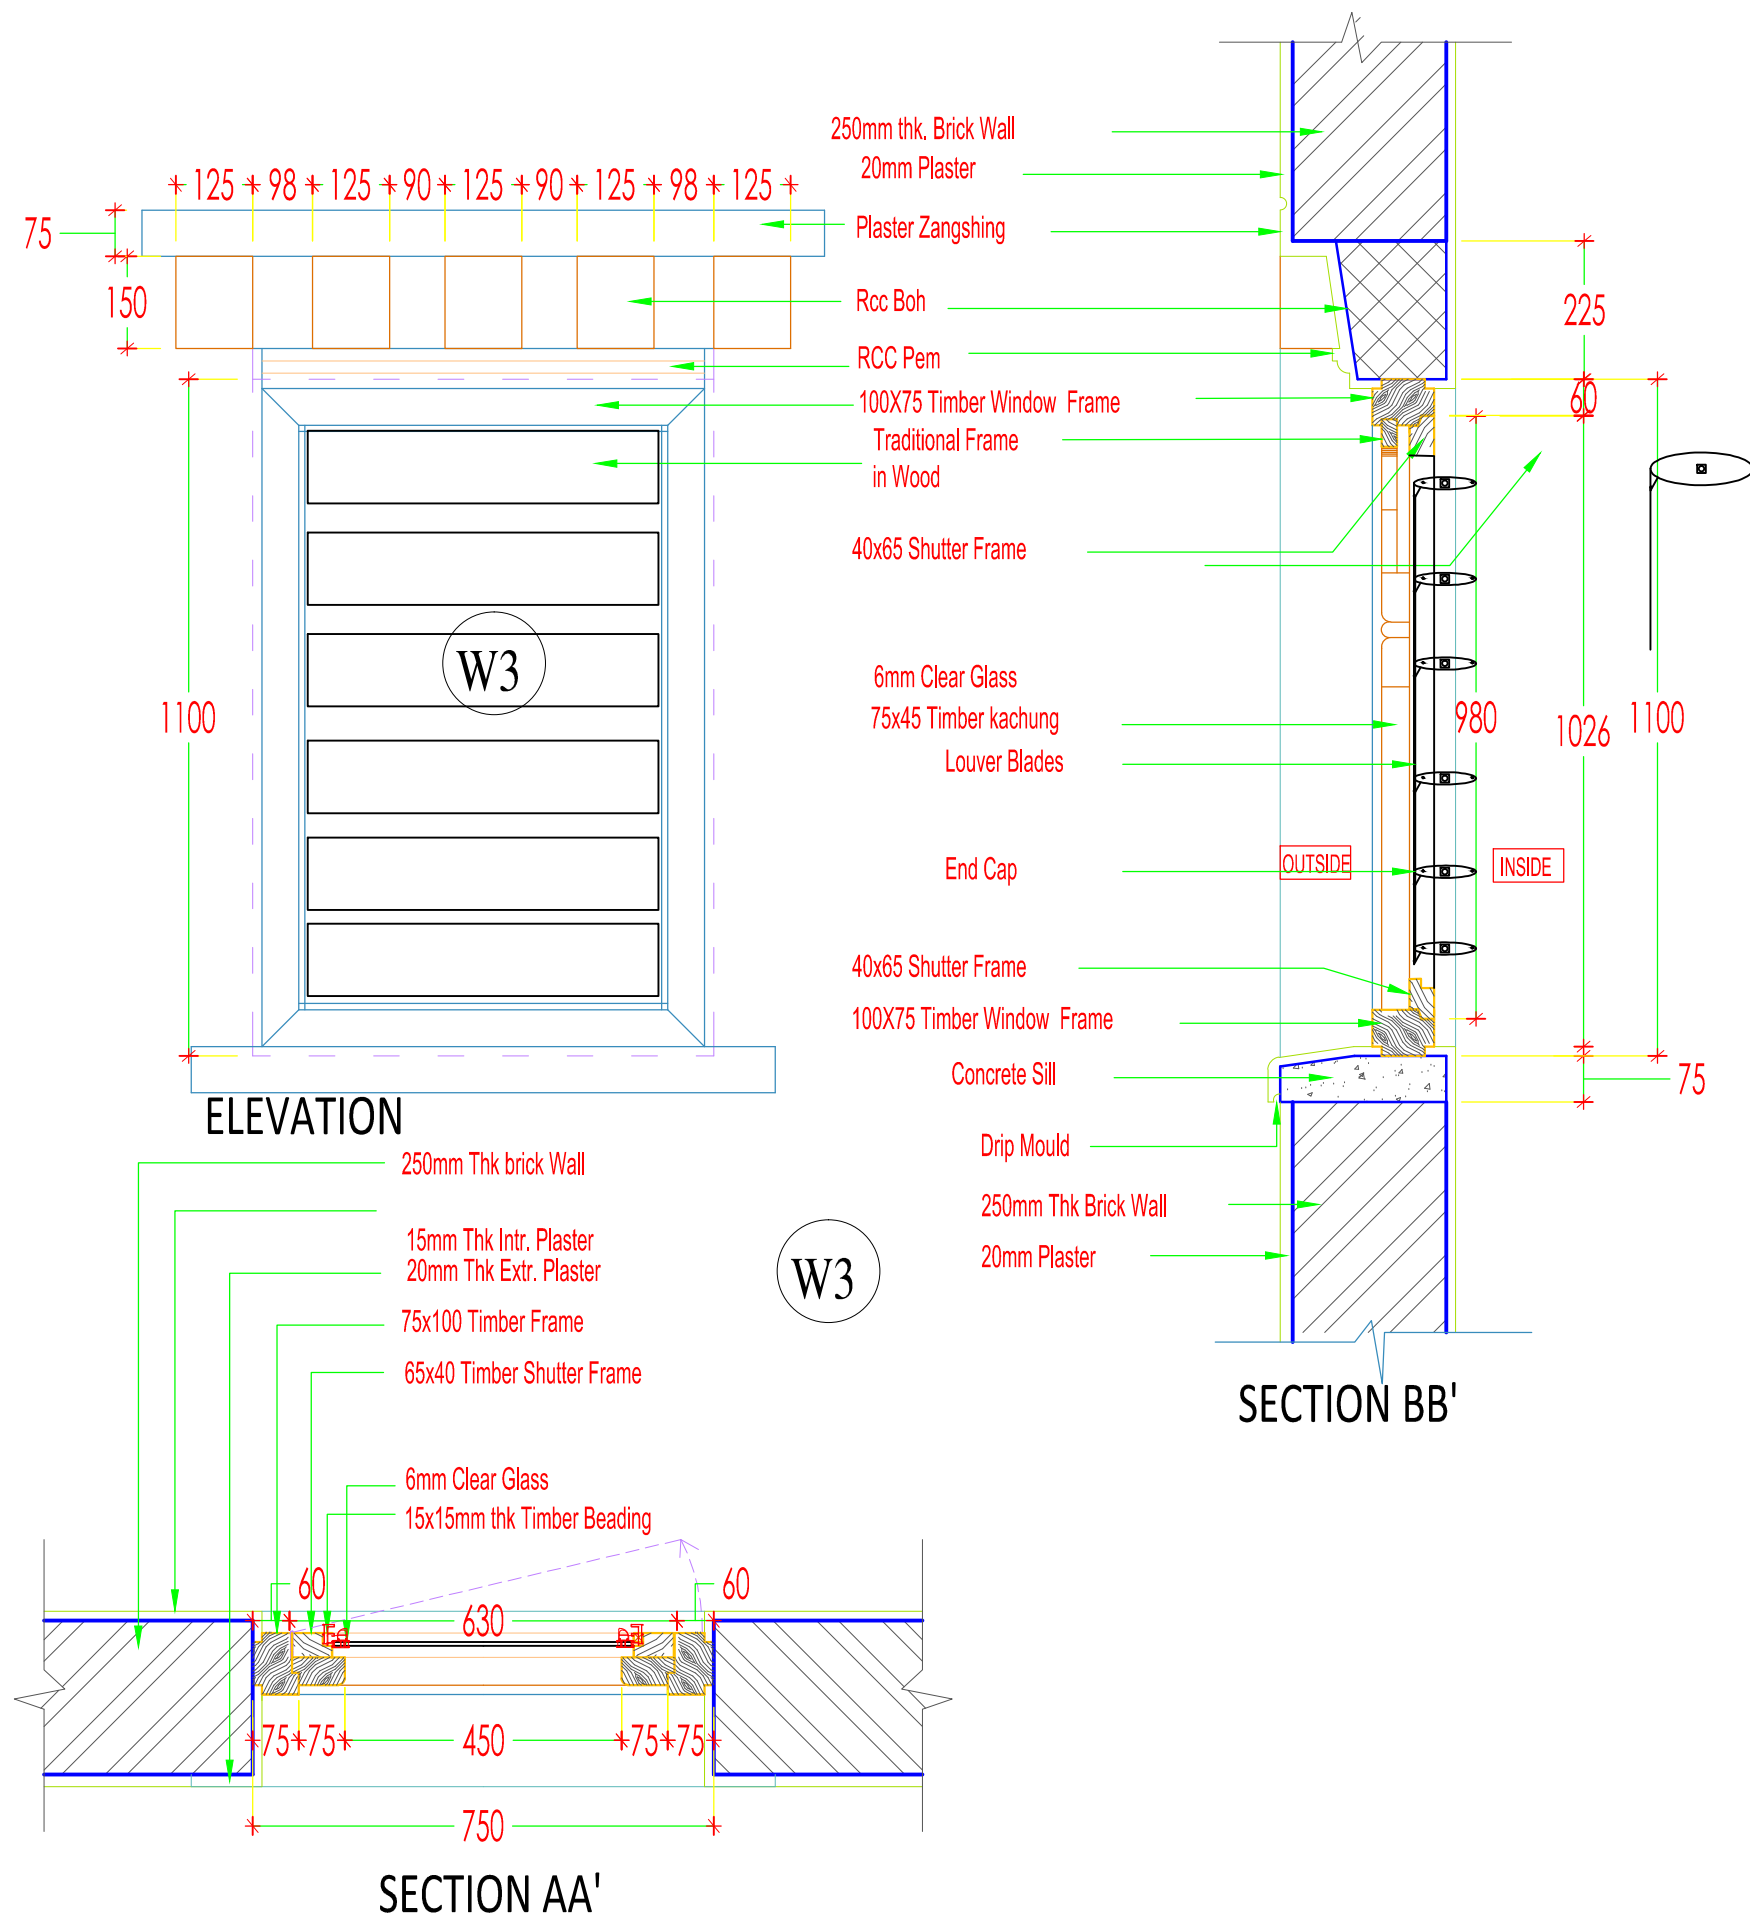

www.greendesign.com.bt
 gdsbhutan@gmail.com
 +975 17631322/77845668

OFFICE: FLAT NO 8,GONGDZIN LAM
 ABOVE 8/11 CONVENIENT STORE
 NEXT TO THIMPHU THROMDE BUILDING
 THIMPHU:BHUTAN

PROJECT:

TITLE: FUEL RETAIL OUTLET
 LOCATION: DECHEN LAM, TABA
 OWNER: STCBL
 PLOT ID: LTA1-101
 CERTIFICATE NO: THM-211-78
 FLOORS: G+J STRUCTURE

OWNER SIGNATURE

DESIGNED BY:

ANIZ PRADHAN
 BA-126(P)
 CHIEF ARCHITECT
 GREEN DESIGN STUDIO

DRAWING TITLE:

WINDOW DETAILS

DATE: APRIL 2021

SCALE: 1:100

DRAWING : ARCHITECTURAL

SHEET NO : AR/15

REVISION SUFFIX


□ □ □ □ □

NORTH



GENERAL NOTE:

- ALL DIMENSIONS ARE IN METERS (FEET) UNLESS SPECIFIED OTHERWISE.
- ALL DIMENSIONS MEASURE UNFINISHED SURFACES UNLESS SPECIFIED OTHERWISE.
- ALL DIMENSIONS ARE TO BE READ AND NOT SCALE OFF.
- ANY DISCREPANCY IN DRAWING IS TO BE BROUGHT TO THE IMMEDIATE NOTICE OF THE ARCHITECT AND THE ENGINEER.

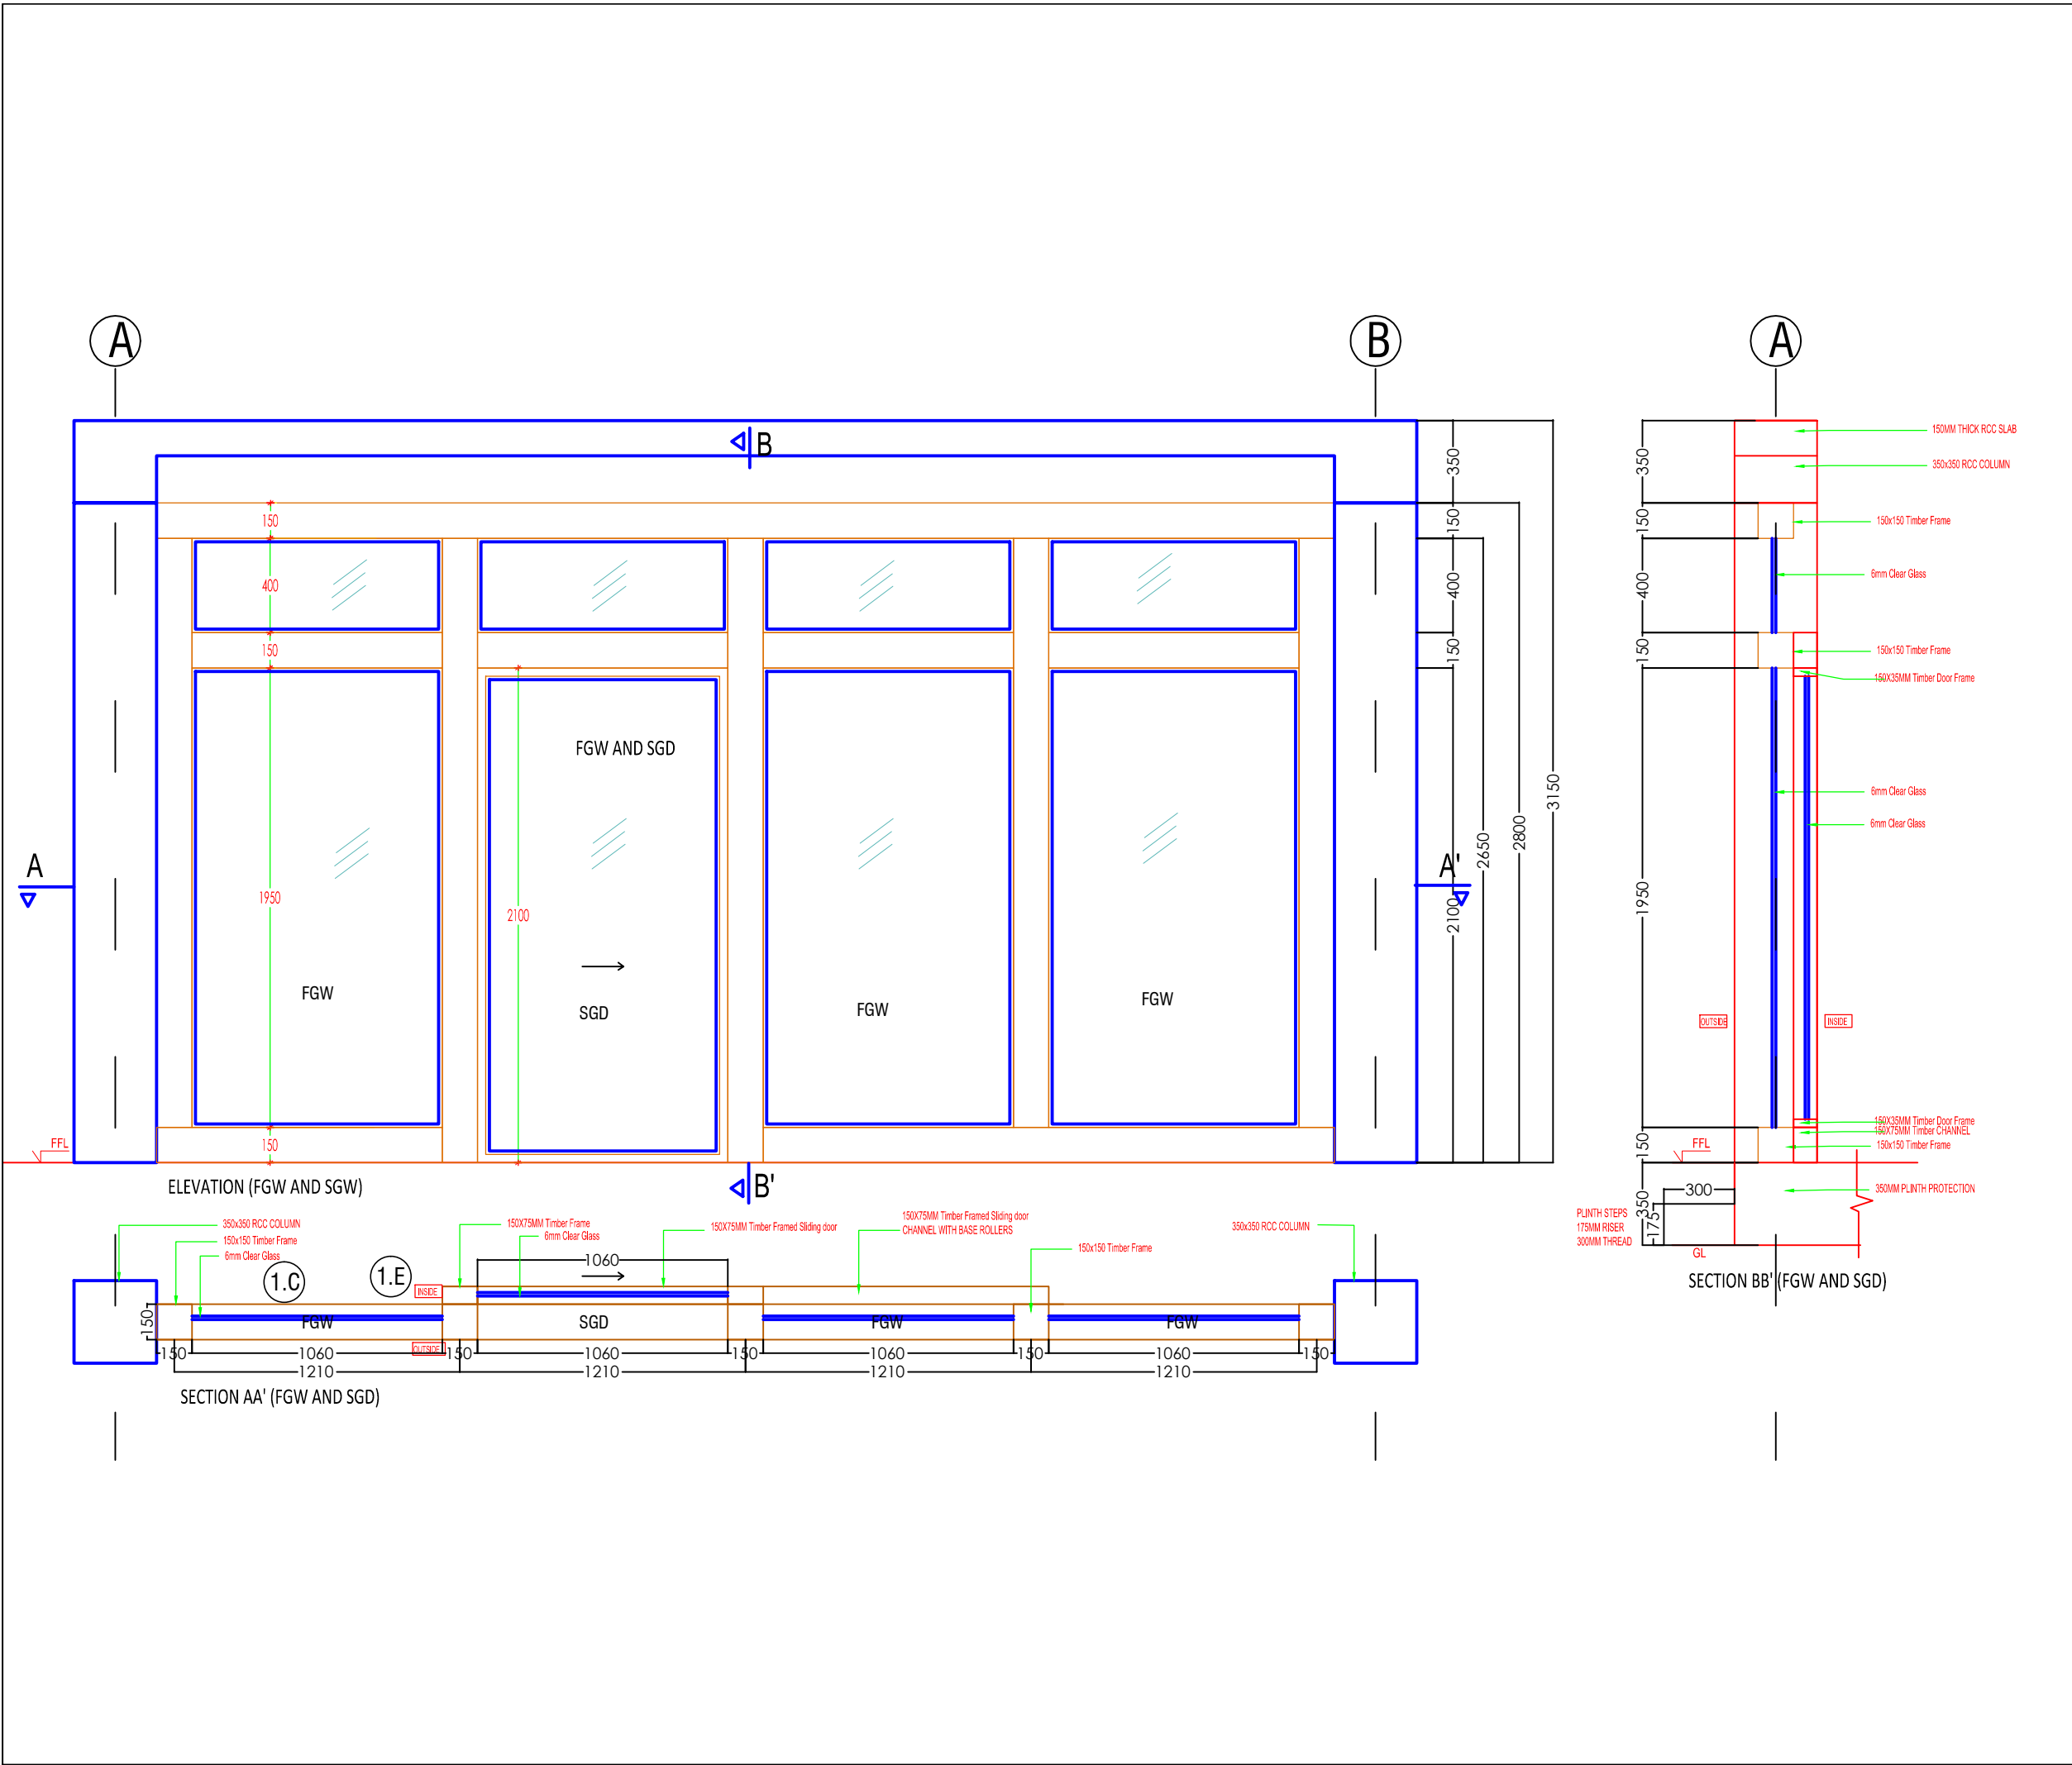

www.greendesign.com.bt
gdsbhutan@gmail.com
+975 17631322/77845668

OFFICE: FLAT NO 8,GONGDZIN LAM
ABOVE 8/11 CONVENIENT STORE
NEXT TO THIMPHU THROMDE BUILDING
THIMPHU:BHUTAN

PROJECT:

TITLE:	FUEL RETAIL OUTLET
LOCATION:	DECHEN LAM, TABA
OWNER:	STCBL
PLOT ID:	LTA1-101
CERTIFICATE NO:	THM-211-78
FLOORS:	G+J STRUCTURE

OWNER SIGNATURE

DESIGNED BY:

ANIZ PRADHAN
BA-126(P)
CHIEF ARCHITECT
GREEN DESIGN STUDIO

DRAWING TITLE:


FRONT GLASS DETAILS

DATE: APRIL 2021
SCALE: 1:100
DRAWING : ARCHITECTURAL
SHEET NO : AR/17

REVISION SUFFIX	NORTH
<div><div></div><div></div><div></div><div></div><div></div></div>	

GENERAL NOTE:

- ALL DIMENSIONS ARE IN METERS (FEET) UNLESS SPECIFIED OTHERWISE.
- ALL DIMENSIONS MEASURE UNFINISHED SURFACES UNLESS SPECIFIED OTHERWISE.
- ALL DIMENSIONS ARE TO BE READ AND NOT SCALE OFF.
- ANY DISCREPANCY IN DRAWING IS TO BE BROUGHT TO THE IMMEDIATE NOTICE OF THE ARCHITECT AND THE ENGINEER.

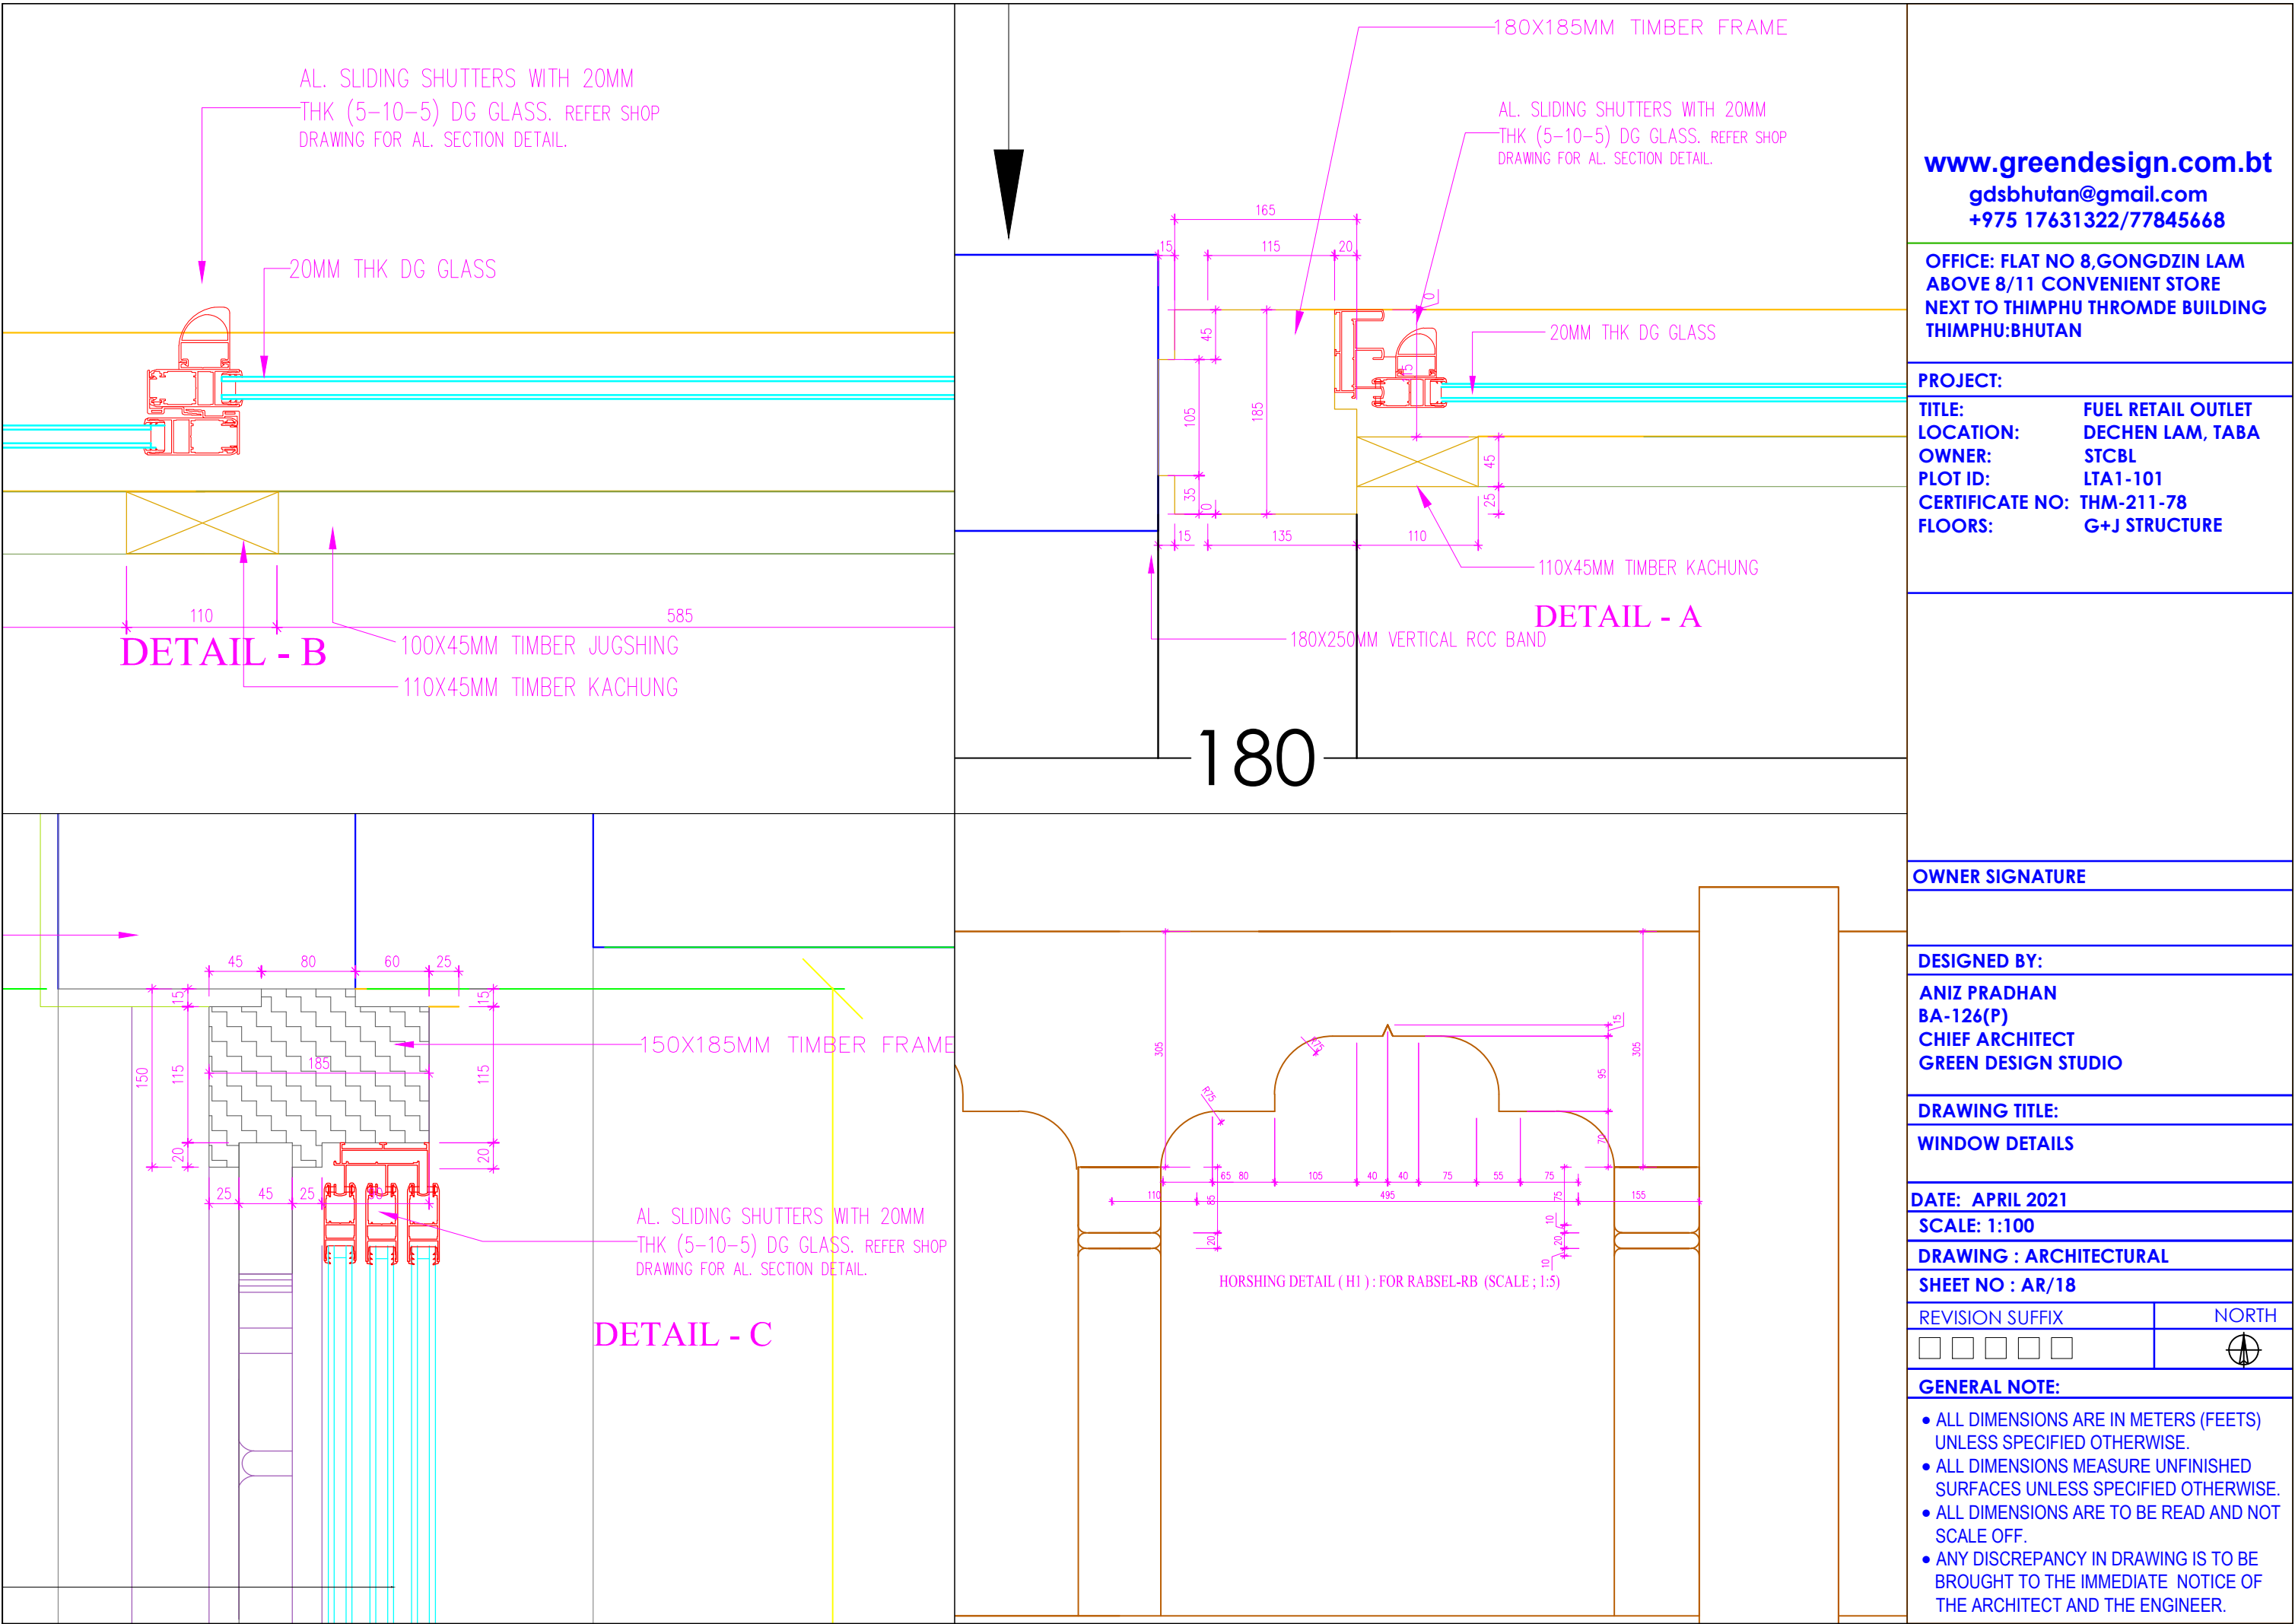

www.greendesign.com.bt
gdsbhatan@gmail.com
+975 17631322/77845668

OFFICE: FLAT NO 8,GONGDZIN LAM
ABOVE 8/11 CONVENIENT STORE
NEXT TO THIMPHU THROMDE BUILDING
THIMPHU:BHUTAN

PROJECT:
TITLE: FUEL RETAIL OUTLET
LOCATION: DECHEN LAM, TABA
OWNER: STCBL
PLOT ID: LTA1-101
CERTIFICATE NO: THM-211-78
FLOORS: G+J STRUCTURE

OWNER SIGNATURE

DESIGNED BY:
ANIZ PRADHAN
BA-126(P)
CHIEF ARCHITECT
GREEN DESIGN STUDIO


DRAWING TITLE:
WINDOW DETAILS

DATE: APRIL 2021
SCALE: 1:100
DRAWING : ARCHITECTURAL
SHEET NO : AR/18



REVISION SUFFIX	NORTH
<input type="checkbox"/> <input type="checkbox"/> <input type="checkbox"/> <input type="checkbox"/> <input type="checkbox"/>	

GENERAL NOTE:

- ALL DIMENSIONS ARE IN METERS (FEET) UNLESS SPECIFIED OTHERWISE.
- ALL DIMENSIONS MEASURE UNFINISHED SURFACES UNLESS SPECIFIED OTHERWISE.
- ALL DIMENSIONS ARE TO BE READ AND NOT SCALE OFF.
- ANY DISCREPANCY IN DRAWING IS TO BE BROUGHT TO THE IMMEDIATE NOTICE OF THE ARCHITECT AND THE ENGINEER.

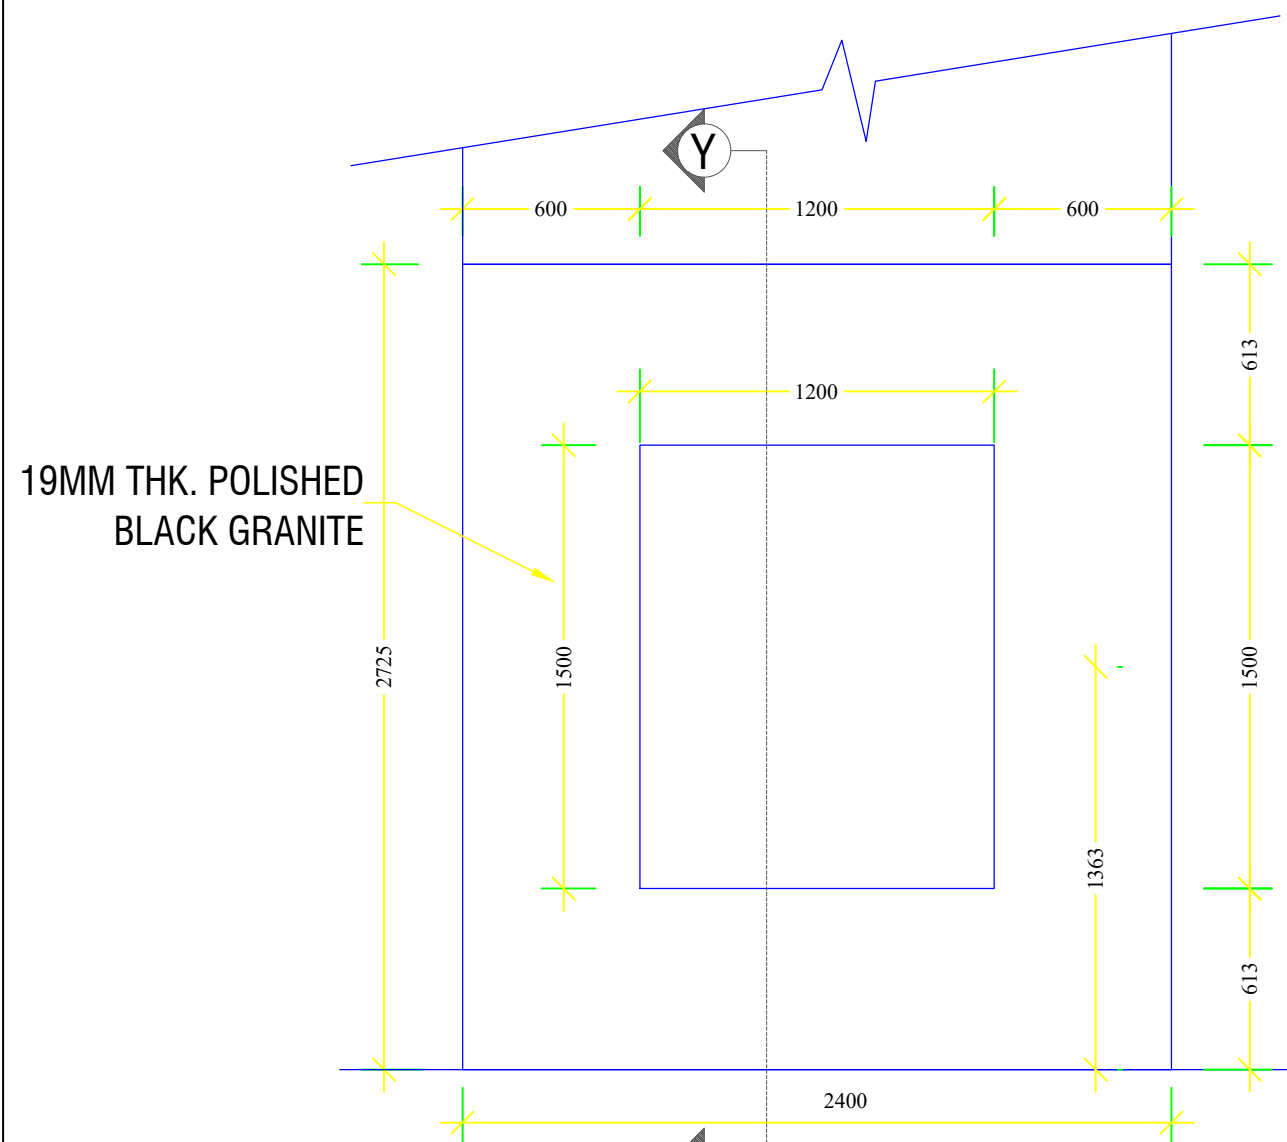

FRONT ELEVATION
CURTAIN WALL DIMENSION
WITH LOGO

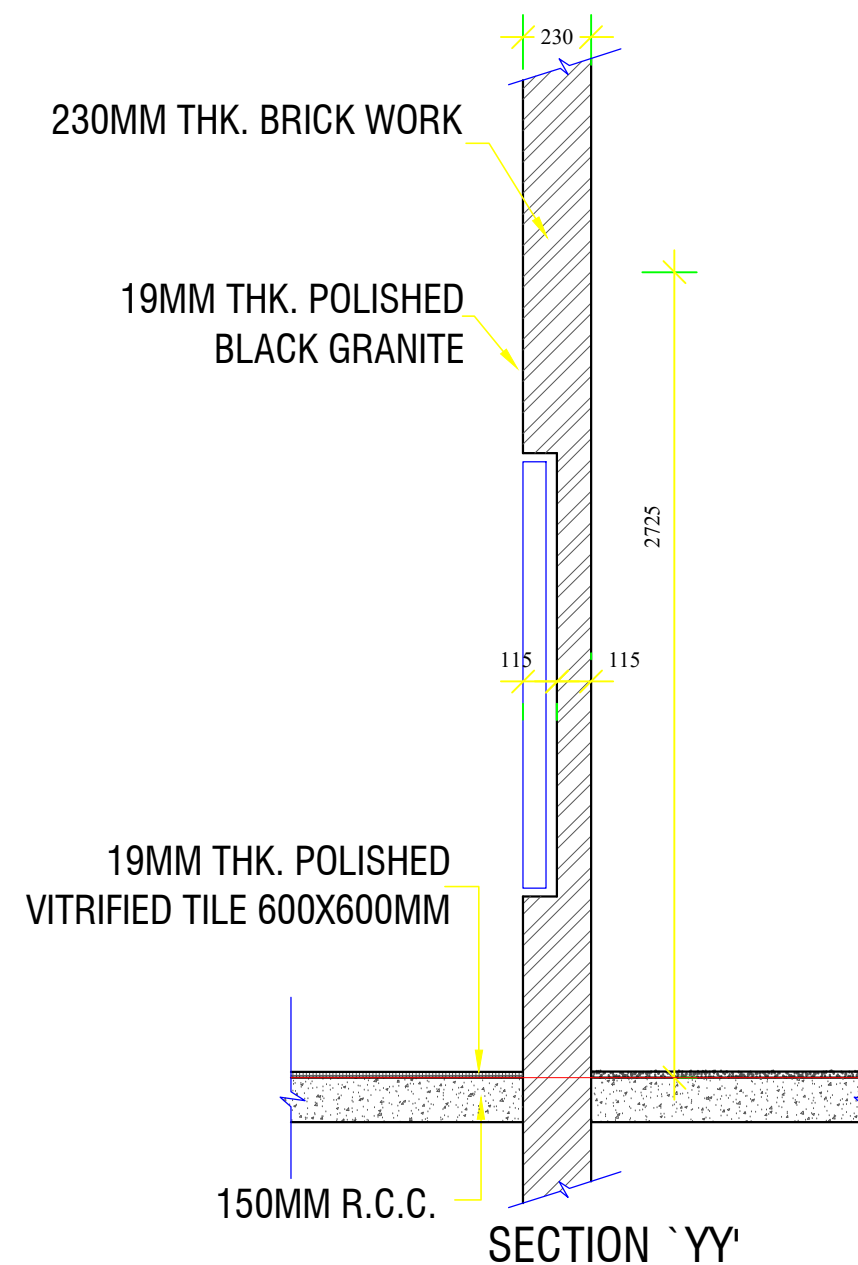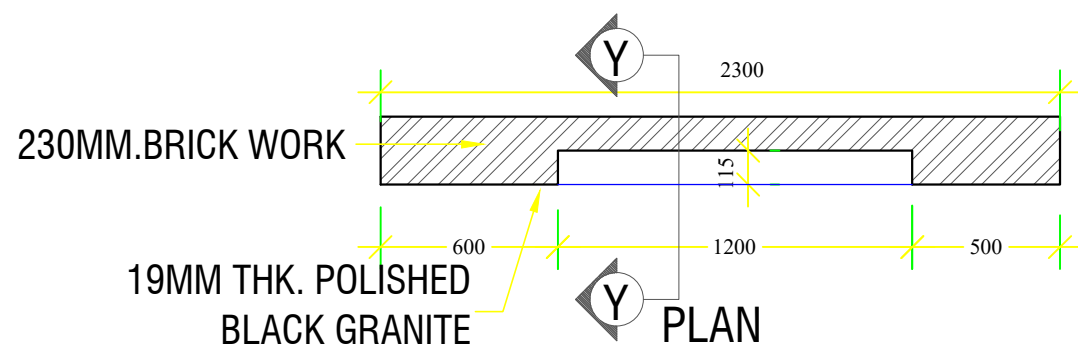

www.greendesign.com.bt
gdsbhutan@gmail.com
+975 17631322/77845668

OFFICE: FLAT NO 8,GONGDZIN LAM
ABOVE 8/11 CONVENIENT STORE
NEXT TO THIMPHU THROMDE BUILDING
THIMPHU:BHUTAN

PROJECT:

TITLE: FUEL RETAIL OUTLET
LOCATION: DECHEN LAM, TABA
OWNER: STCBL
PLOT ID: LTA1-101
CERTIFICATE NO: THM-211-78
FLOORS: G+J STRUCTURE

OWNER SIGNATURE

DESIGNED BY:

ANIZ PRADHAN
BA-126(P)
CHIEF ARCHITECT
GREEN DESIGN STUDIO

DRAWING TITLE:

CURTAIN LOGO

DATE: APRIL 2021

SCALE: 1:100

DRAWING : ARCHITECTURAL

SHEET NO : AR/19

REVISION SUFFIX

□ □ □ □ □

NORTH



GENERAL NOTE:

- ALL DIMENSIONS ARE IN METERS (FEET) UNLESS SPECIFIED OTHERWISE.
- ALL DIMENSIONS MEASURE UNFINISHED SURFACES UNLESS SPECIFIED OTHERWISE.
- ALL DIMENSIONS ARE TO BE READ AND NOT SCALE OFF.
- ANY DISCREPANCY IN DRAWING IS TO BE BROUGHT TO THE IMMEDIATE NOTICE OF THE ARCHITECT AND THE ENGINEER.

SCHEDULE OF FINISHES

SPACE	INTERNAL WALL	FLOOR	SIZE	CEILING
PUBLIC TOILET	2100MM HIGH WALL GLAZED TILES 600MMX300MM & ACRYLIC EMULSION (ABOVE TILING)	POLISHED VITRIFIED TILES	600MMX600MM	ACRYLIC EMULSION
STAFF TOILET	2100MM HIGH WALL GLAZED TILES 600MMX300MM & ACRYLIC EMULSION (ABOVE TILING)	POLISHED VITRIFIED TILES	600MMX600MM	ACRYLIC EMULSION
ELECTRICAL ROOM	ACRYLIC EMULSION- (WHITE)	KOTA STONE/MARBLE	600MMx600MM	ACRYLIC EMULSION
LUBE STORE	ACRYLIC EMULSION- (WHITE)	KOTA STONE/MARBLE	600MMx600MM	ACRYLIC EMULSION
STAFF REST ROOM	ACRYLIC EMULSION- (WHITE)	POLISHED VITRIFIED TILES	600MMx600MM	ACRYLIC EMULSION
WATER COOLER	GLAZED TILES 2100MM HIGH 600X300MM	VITRIFIED-SALT PEPPER TILES	600MMX600MM	ACRYLIC EMULSION
PCO	ACRYLIC EMULSION- (WHITE)	POLISHED VITRIFIED TILES	600MMX600MM	ACRYLIC EMULSION
DEALERS ROOM	ACRYLIC EMULSION- (WHITE)	POLISHED VITRIFIED TILES	600MMX600MM	ACRYLIC EMULSION
PICK UP COUNTER	ACRYLIC EMULSION- (WHITE)	POLISHED VITRIFIED TILES	600MMX600MM	ACRYLIC EMULSION
WASH AREA	2100MM HIGH WALL GLAZED TILES 200MMX200MM	VITRIFIED-SALT PEPPER TILES	600MMX600MM	ACRYLIC EMULSION

www.greendesign.com.bt
gdsbhutan@gmail.com
+975 17631322/77845668

OFFICE: FLAT NO 8,GONGDZIN LAM
ABOVE 8/11 CONVENIENT STORE
NEXT TO THIMPHU THROMDE BUILDING
THIMPHU:BHUTAN

PROJECT:

TITLE: FUEL RETAIL OUTLET
LOCATION: DECHEN LAM, TABA
OWNER: STCBL
PLOT ID: LTA1-101
CERTIFICATE NO: THM-211-78
FLOORS: G+J STRUCTURE

OWNER SIGNATURE

DESIGNED BY:

ANIZ PRADHAN
BA-126(P)
CHIEF ARCHITECT
GREEN DESIGN STUDIO

DRAWING TITLE:

SCHEDULE OF FINISHES

DATE: APRIL 2021

SCALE: 1:100

DRAWING : ARCHITECTURAL

SHEET NO : AR/20

REVISION SUFFIX


□ □ □ □ □

NORTH



GENERAL NOTE:

- ALL DIMENSIONS ARE IN METERS (FEET) UNLESS SPECIFIED OTHERWISE.
- ALL DIMENSIONS MEASURE UNFINISHED SURFACES UNLESS SPECIFIED OTHERWISE.
- ALL DIMENSIONS ARE TO BE READ AND NOT SCALE OFF.
- ANY DISCREPANCY IN DRAWING IS TO BE BROUGHT TO THE IMMEDIATE NOTICE OF THE ARCHITECT AND THE ENGINEER.

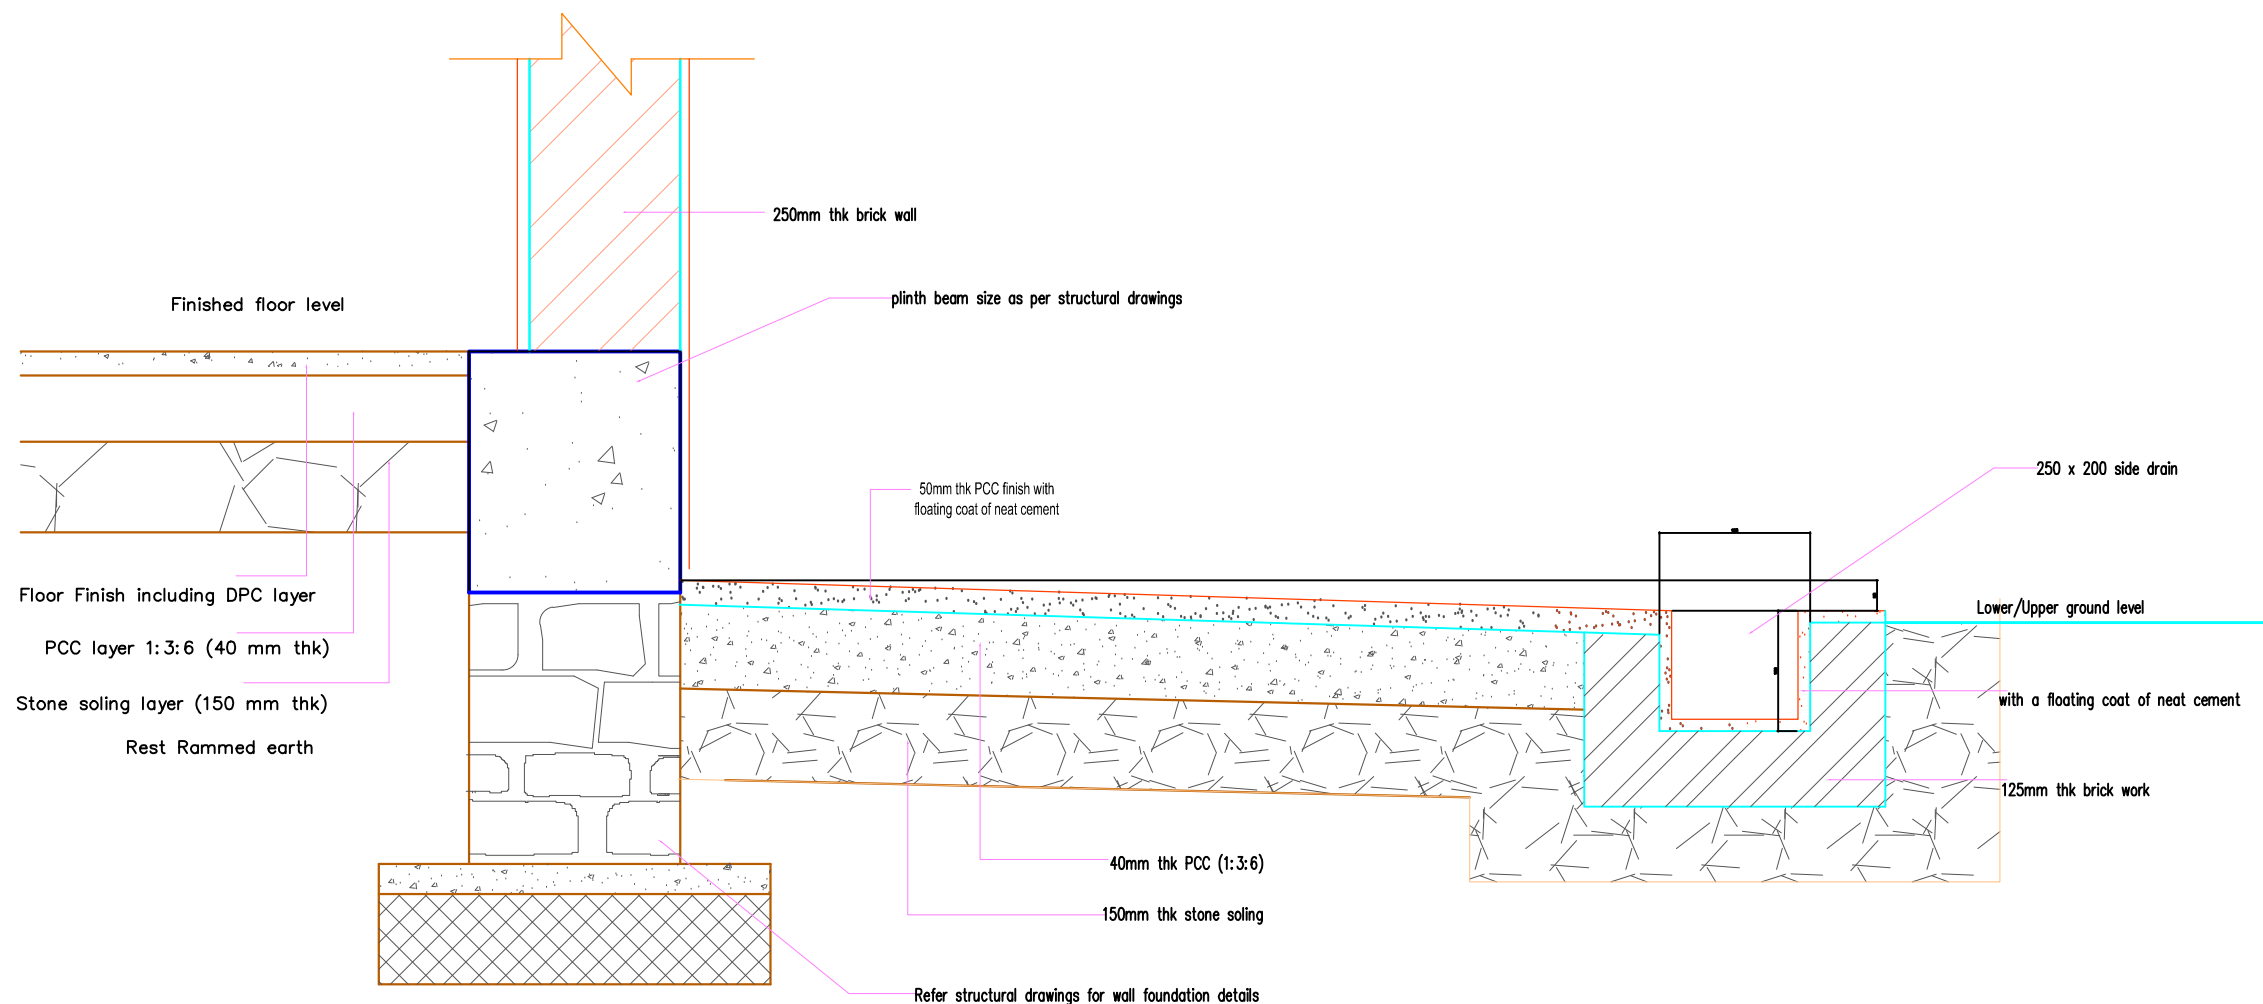

PLINTH PROTECTION

www.greendesign.com.bt
gdsbhutan@gmail.com
+975 17631322/77845668

OFFICE: FLAT NO 8,GONGDZIN LAM
ABOVE 8/11 CONVENIENT STORE
NEXT TO THIMPHU THROMDE BUILDING
THIMPHU:BHUTAN

PROJECT:

TITLE: FUEL RETAIL OUTLET
LOCATION: DECHEN LAM, TABA
OWNER: STCBL
PLOT ID: LTA1-101
CERTIFICATE NO: THM-211-78
FLOORS: G+J STRUCTURE

OWNER SIGNATURE

DESIGNED BY:

ANIZ PRADHAN
BA-126(P)
CHIEF ARCHITECT
GREEN DESIGN STUDIO

DRAWING TITLE:

PLINTH PROTECTION

DATE: APRIL 2021

SCALE: 1:100

DRAWING : ARCHITECTURAL

SHEET NO : AR/21

REVISION SUFFIX


□ □ □ □ □

NORTH




GENERAL NOTE:

- ALL DIMENSIONS ARE IN METERS (FEET) UNLESS SPECIFIED OTHERWISE.
- ALL DIMENSIONS MEASURE UNFINISHED SURFACES UNLESS SPECIFIED OTHERWISE.
- ALL DIMENSIONS ARE TO BE READ AND NOT SCALE OFF.
- ANY DISCREPANCY IN DRAWING IS TO BE BROUGHT TO THE IMMEDIATE NOTICE OF THE ARCHITECT AND THE ENGINEER.

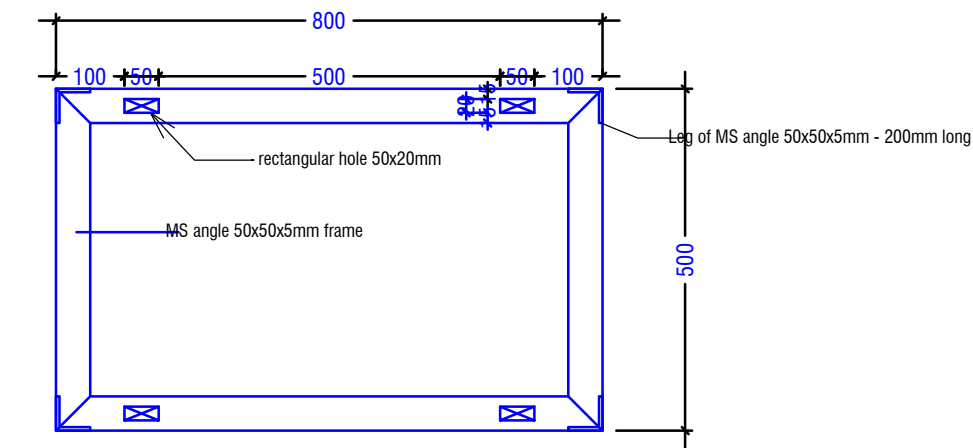



PLAN

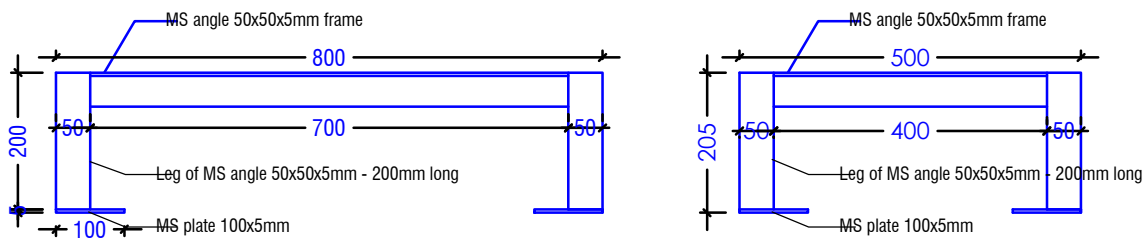


FRONT ELEVATION

SIDE ELEVATION

MS frame for DU

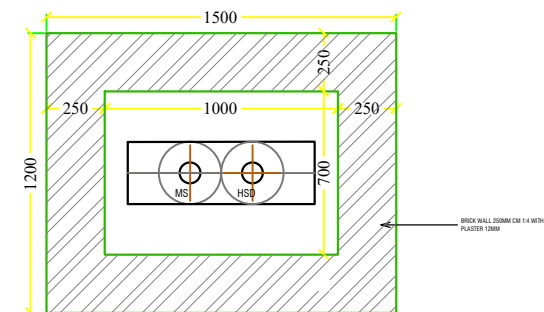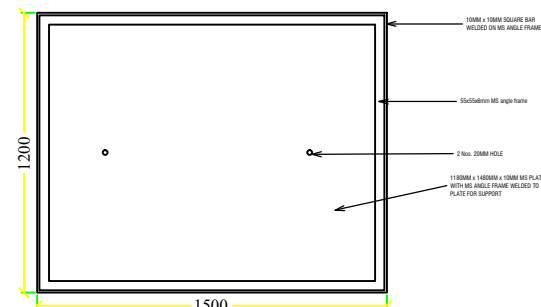

TYPICAL DECANTING CHAMBER

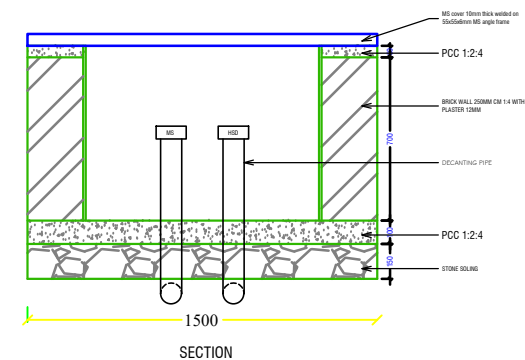

SECTION

www.greendesign.com.bt
gdsbhutan@gmail.com
+975 17631322/77845668

OFFICE: FLAT NO 8,GONGDZIN LAM
ABOVE 8/11 CONVENIENT STORE
NEXT TO THIMPHU THROMDE BUILDING
THIMPHU:BHUTAN

PROJECT:

TITLE: FUEL RETAIL OUTLET
LOCATION: DECHEN LAM, TABA
OWNER: STCBL
PLOT ID: LTA1-101
CERTIFICATE NO: THM-211-78
FLOORS: G+J STRUCTURE

OWNER SIGNATURE

DESIGNED BY:

ANIZ PRADHAN
BA-126(P)
CHIEF ARCHITECT
GREEN DESIGN STUDIO

DRAWING TITLE:

GRAB BAR,MAS FRAME & CHAMBER

DATE: APRIL 2021

SCALE: 1:100

DRAWING : ARCHITECTURAL

SHEET NO : AR/22

REVISION SUFFIX


□ □ □ □ □

NORTH




GENERAL NOTE:


- ALL DIMENSIONS ARE IN METERS (FEET) UNLESS SPECIFIED OTHERWISE.
- ALL DIMENSIONS MEASURE UNFINISHED SURFACES UNLESS SPECIFIED OTHERWISE.
- ALL DIMENSIONS ARE TO BE READ AND NOT SCALE OFF.
- ANY DISCREPANCY IN DRAWING IS TO BE BROUGHT TO THE IMMEDIATE NOTICE OF THE ARCHITECT AND THE ENGINEER.

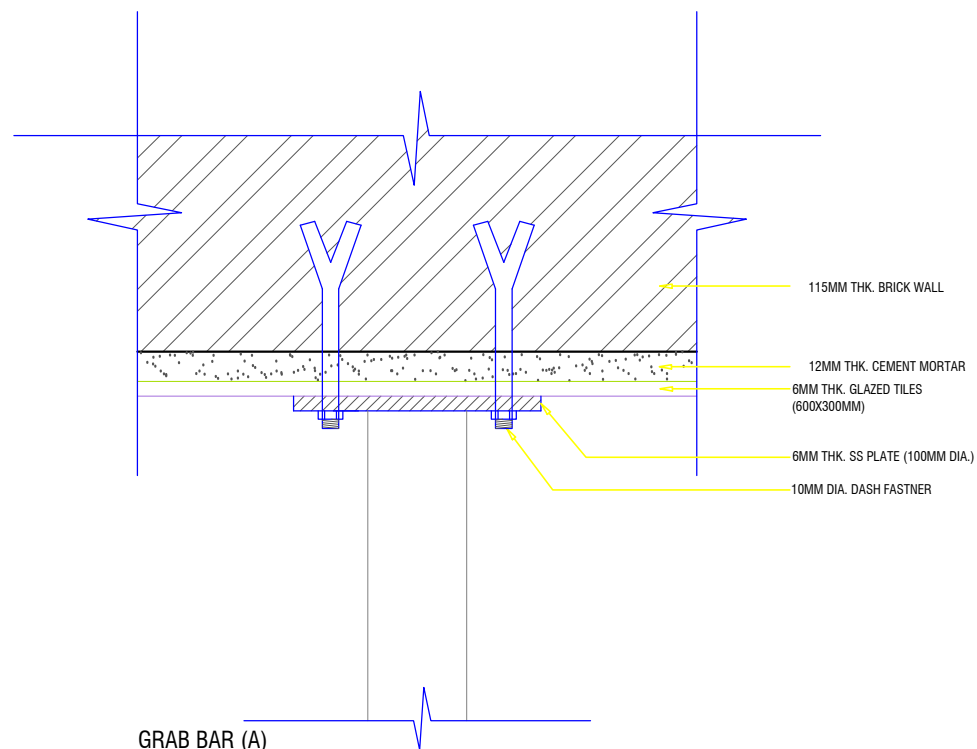


GRAB BAR (A)
SCALE : 1:2

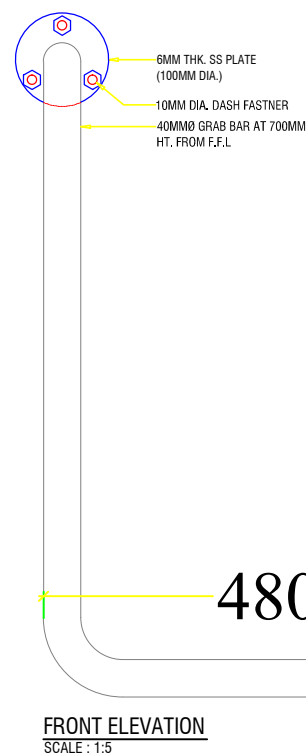


FRONT ELEVATION
SCALE : 1:5

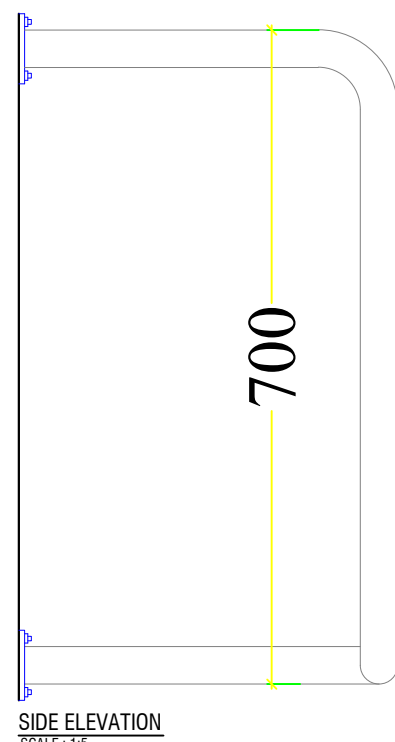


SIDE ELEVATION
SCALE : 1:5

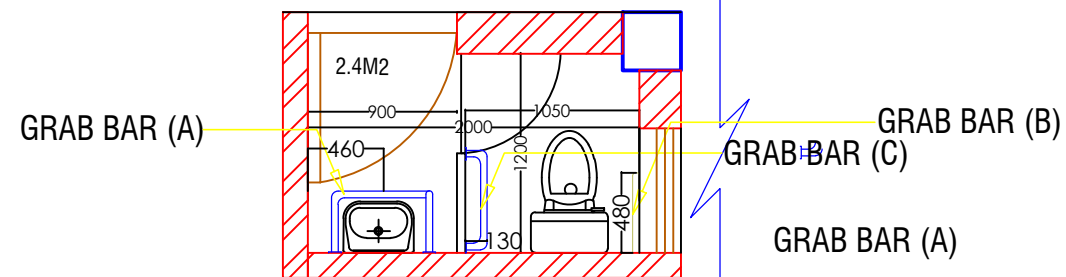

LAYOUT OF PHYSICALLY CHALLANGED
TOILET

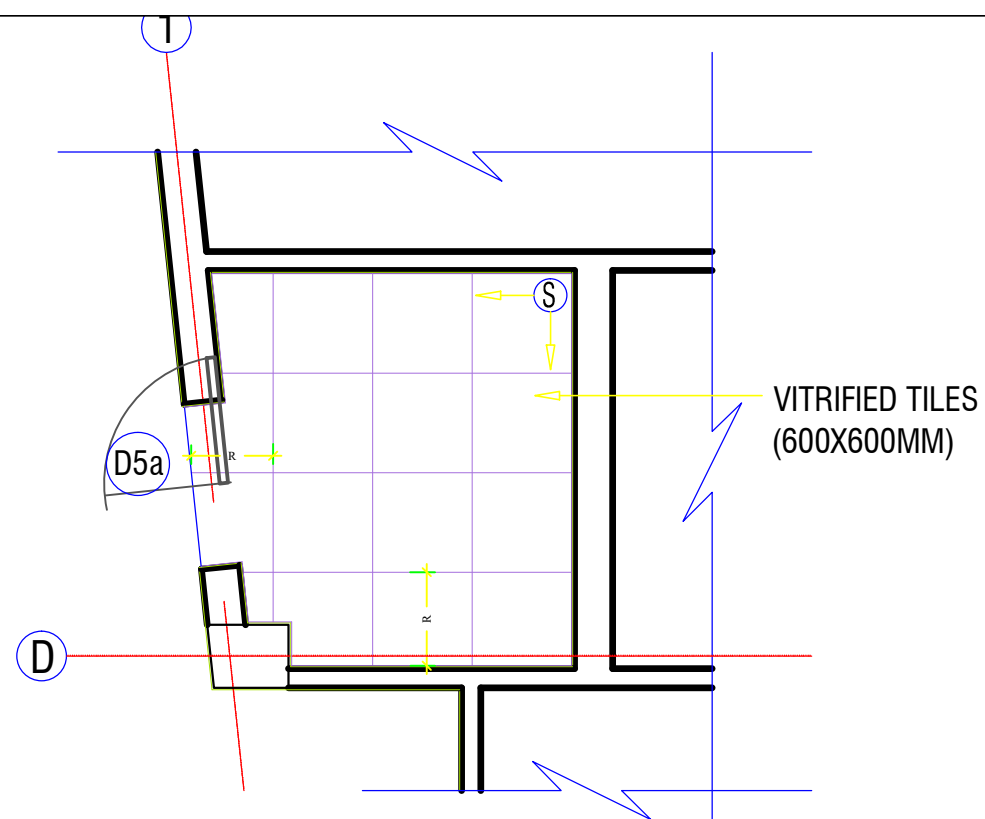

FLOORING OF PHYSICALLY
CHALLANGED TOILET

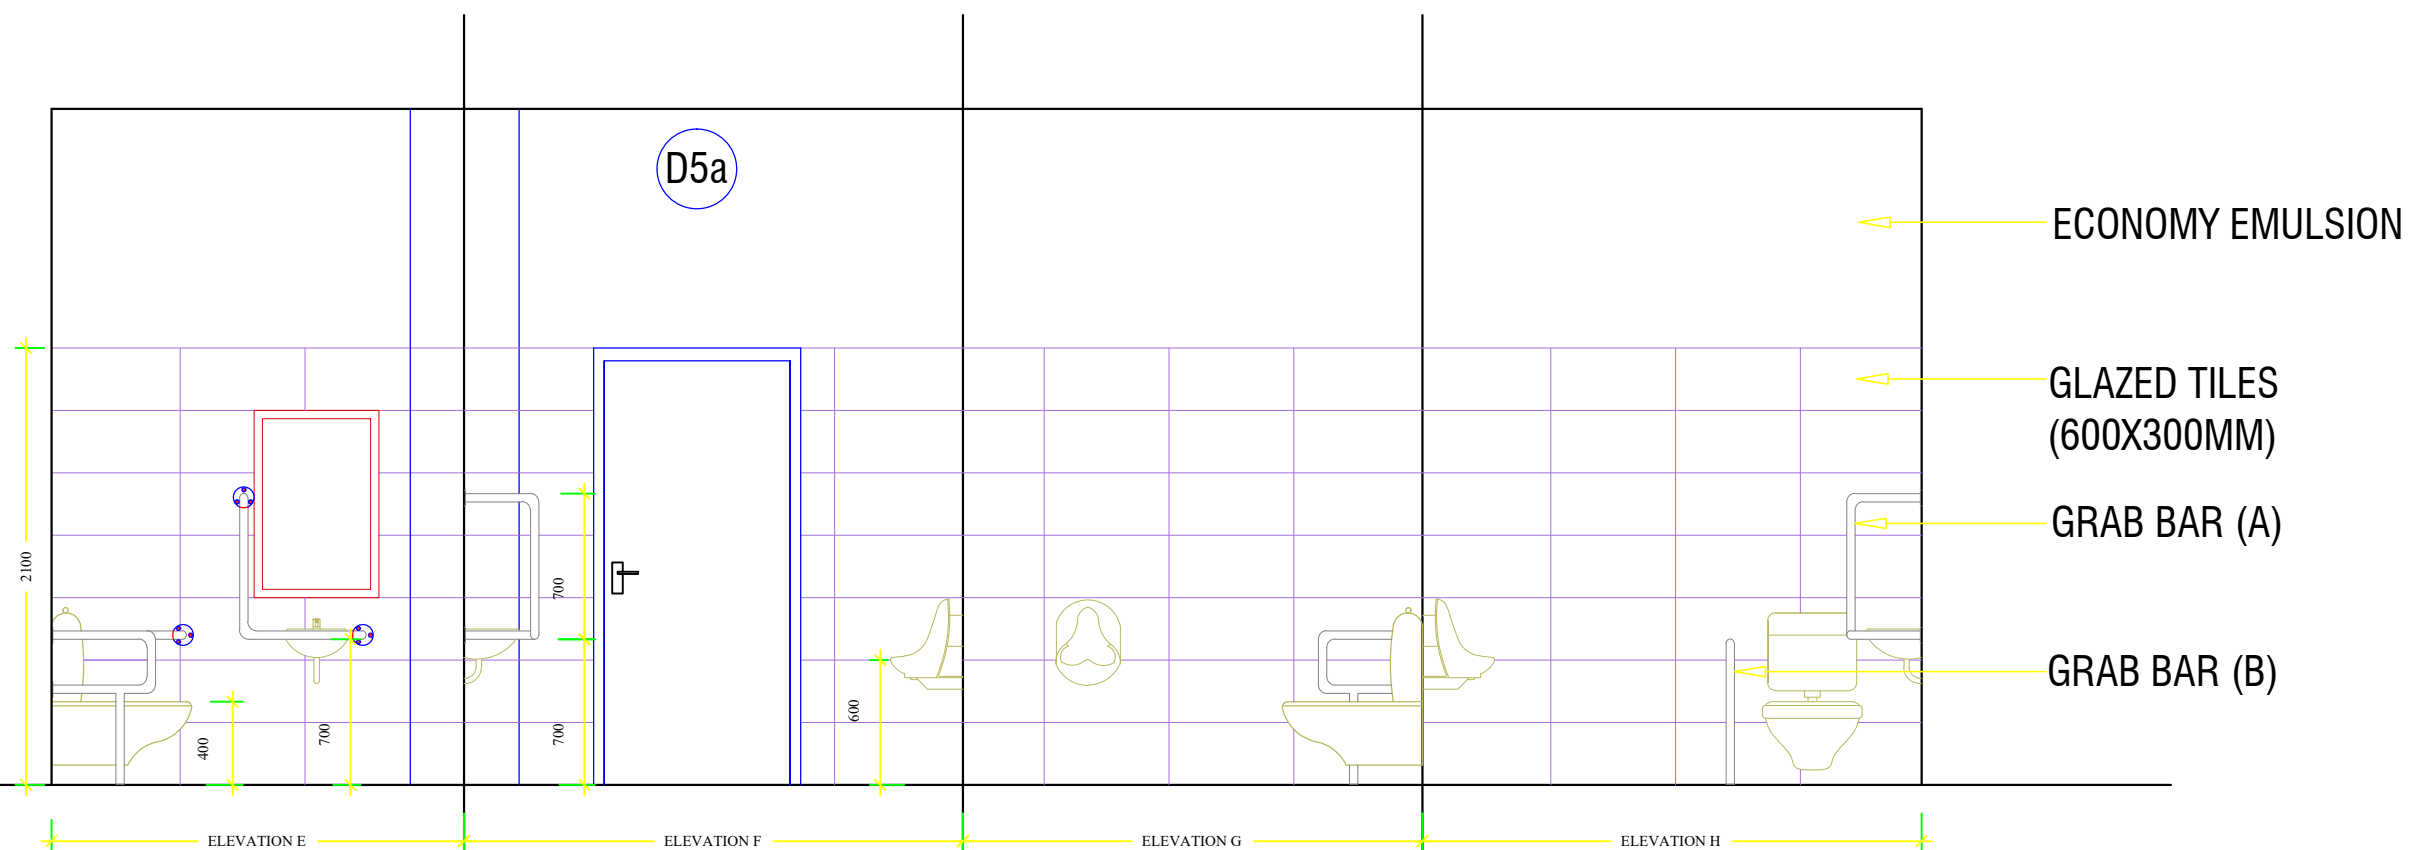

ELEVATIONS OF PHYSICALLY CHALLANGED TOILET

www.greendesign.com.bt
gdsbhutan@gmail.com
+975 17631322/77845668

OFFICE: FLAT NO 8, GONGDZIN LAM
ABOVE 8/11 CONVENIENT STORE
NEXT TO THIMPHU THROMDE BUILDING
THIMPHU: BHUTAN

PROJECT:

TITLE: FUEL RETAIL OUTLET
LOCATION: DECHEN LAM, TABA
OWNER: STCBL
PLOT ID: LTA1-101
CERTIFICATE NO: THM-211-78
FLOORS: G+J STRUCTURE

OWNER SIGNATURE

DESIGNED BY:

ANIZ PRADHAN
BA-126(P)
CHIEF ARCHITECT
GREEN DESIGN STUDIO

DRAWING TITLE:

TOILET DETAILS

DATE: APRIL 2021

SCALE: 1:100

DRAWING : ARCHITECTURAL

SHEET NO : AR/23

REVISION SUFFIX





□ □ □ □ □

NORTH



GENERAL NOTE:

- ALL DIMENSIONS ARE IN METERS (FEET) UNLESS SPECIFIED OTHERWISE.
- ALL DIMENSIONS MEASURE UNFINISHED SURFACES UNLESS SPECIFIED OTHERWISE.
- ALL DIMENSIONS ARE TO BE READ AND NOT SCALE OFF.
- ANY DISCREPANCY IN DRAWING IS TO BE BROUGHT TO THE IMMEDIATE NOTICE OF THE ARCHITECT AND THE ENGINEER.

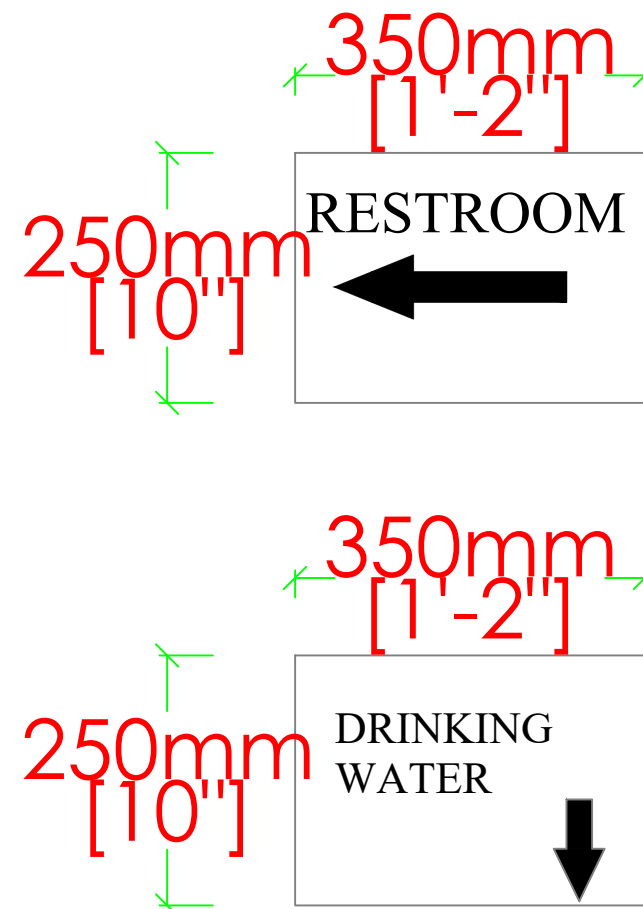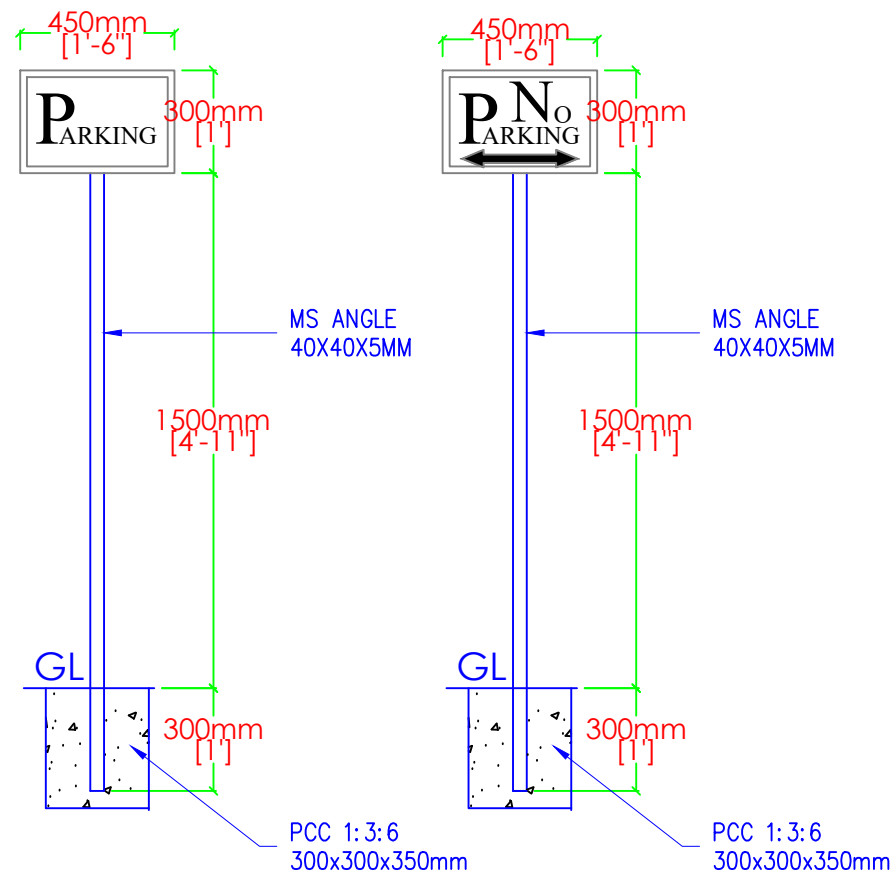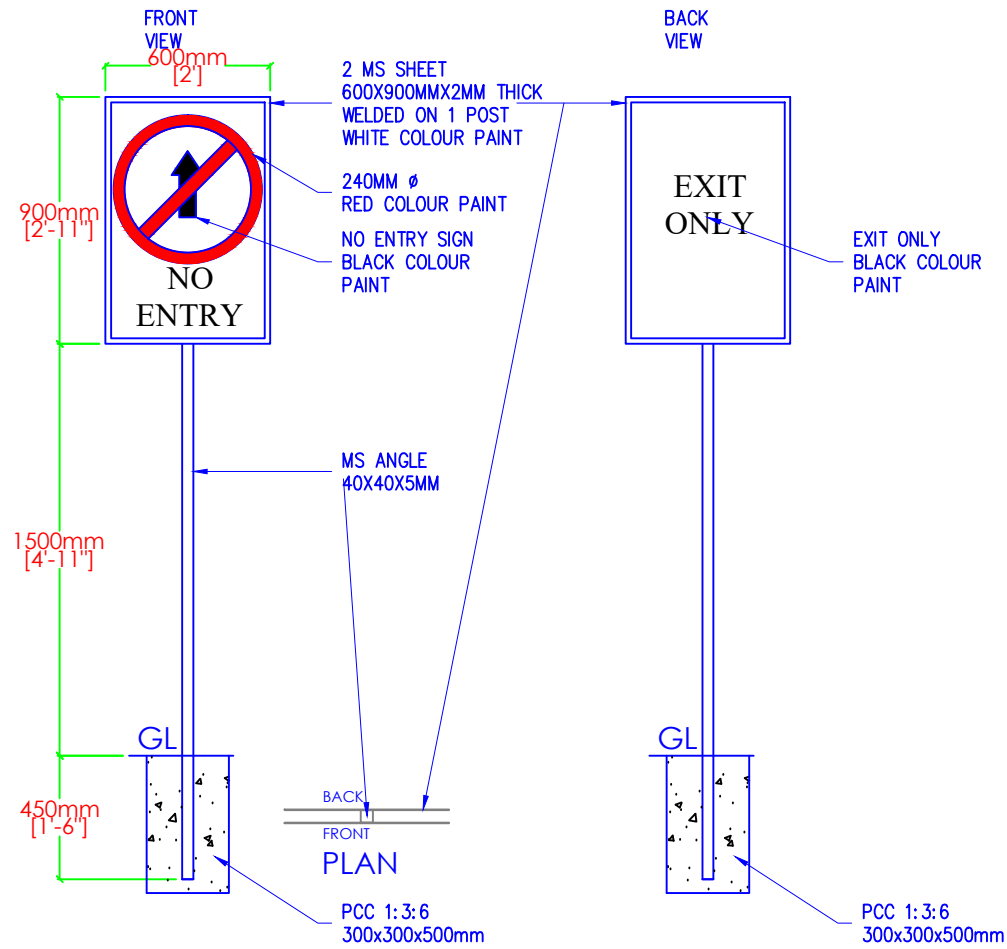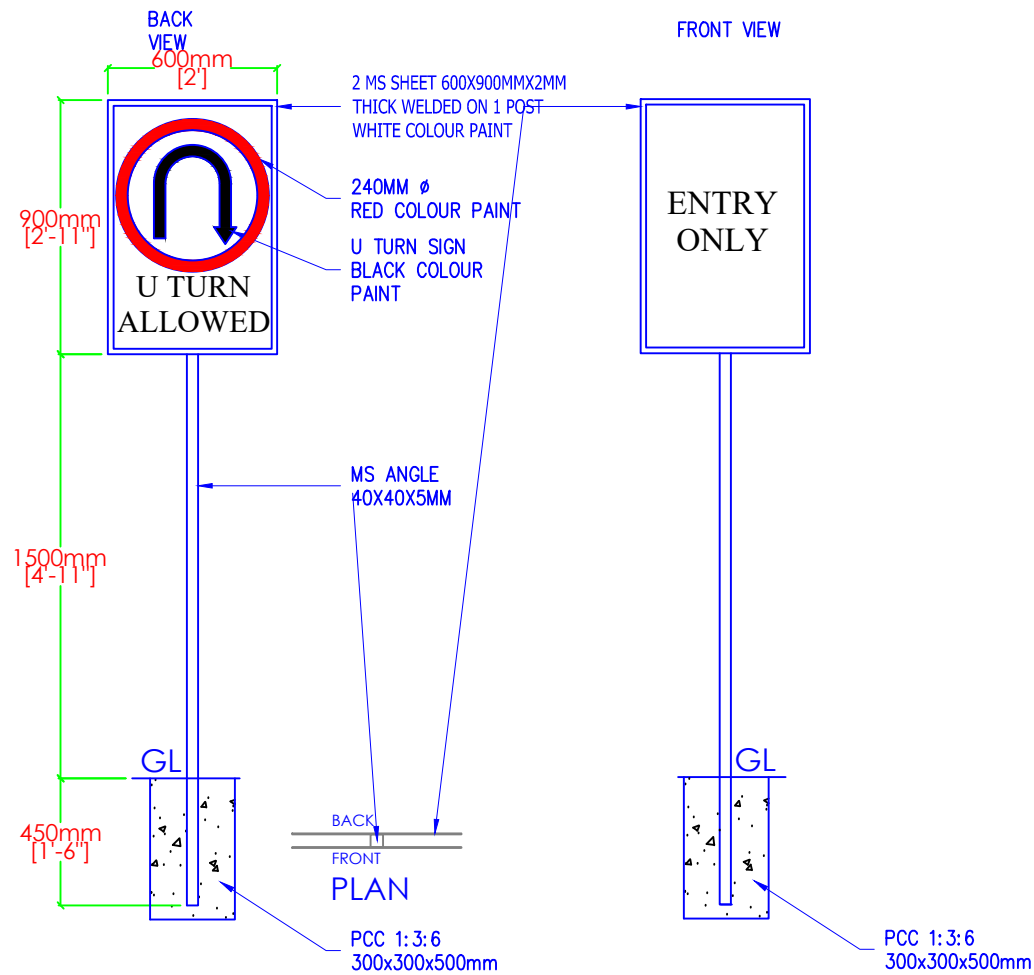

www.greendesign.com.bt
gdsbhuman@gmail.com
+975 17631322/77845668

OFFICE: FLAT NO 8,GONGDZIN LAM
ABOVE 8/11 CONVENIENT STORE
NEXT TO THIMPHU THROMDE BUILDING
THIMPHU:BHUTAN

PROJECT:

TITLE: FUEL RETAIL OUTLET
LOCATION: DECHEN LAM, TABA
OWNER: STCBL
PLOT ID: LTA1-101
CERTIFICATE NO: THM-211-78
FLOORS: G+J STRUCTURE

OWNER SIGNATURE

DESIGNED BY:

ANIZ PRADHAN
BA-126(P)
CHIEF ARCHITECT
GREEN DESIGN STUDIO

DRAWING TITLE:

SIGN POST AND SIGNAGES

DATE: APRIL 2021

SCALE: 1:100

DRAWING : ARCHITECTURAL

SHEET NO : AR/24

REVISION SUFFIX


□ □ □ □ □

NORTH




GENERAL NOTE:


- ALL DIMENSIONS ARE IN METERS (FEET) UNLESS SPECIFIED OTHERWISE.
- ALL DIMENSIONS MEASURE UNFINISHED SURFACES UNLESS SPECIFIED OTHERWISE.
- ALL DIMENSIONS ARE TO BE READ AND NOT SCALE OFF.
- ANY DISCREPANCY IN DRAWING IS TO BE BROUGHT TO THE IMMEDIATE NOTICE OF THE ARCHITECT AND THE ENGINEER.

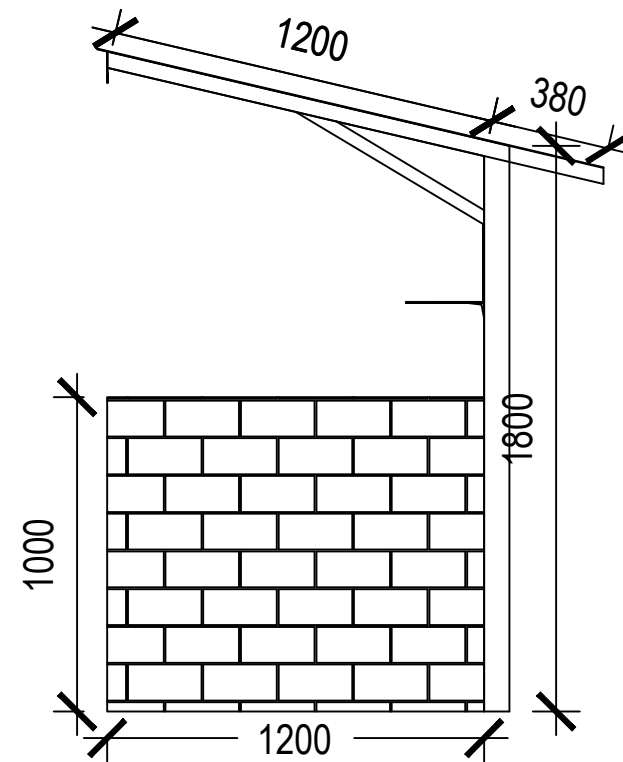

SIDE ELEVATION

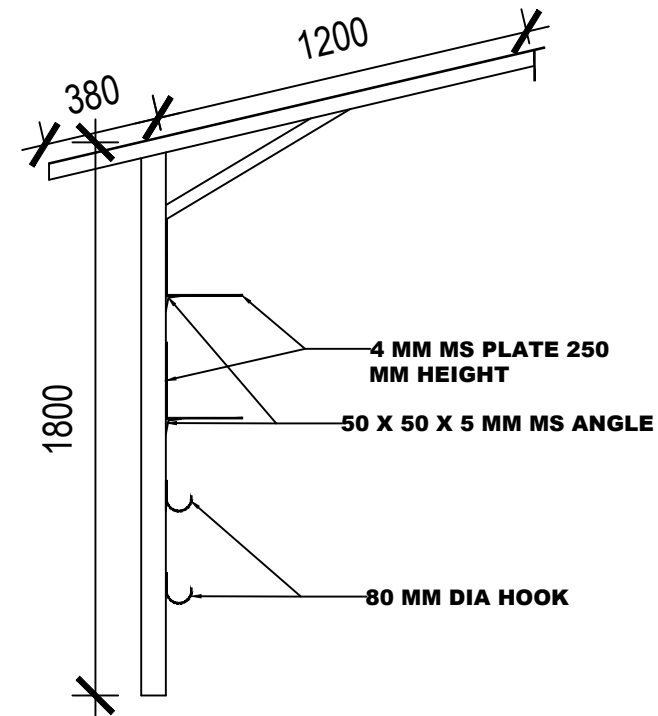

SIDE ELEVATION

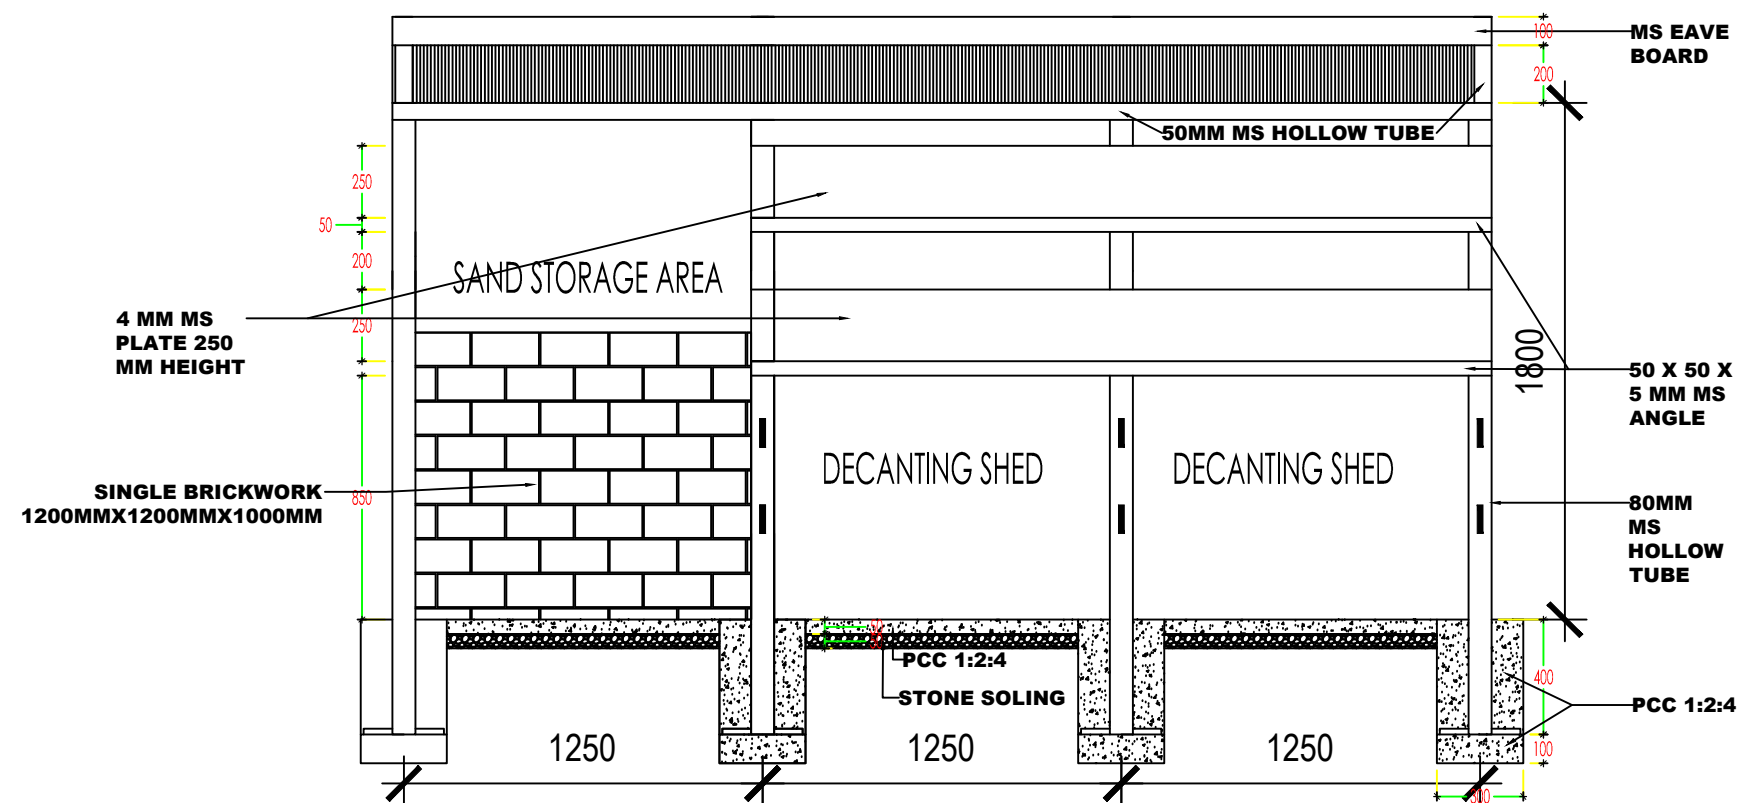

FRONT ELEVATION

www.greendesign.com.bt
gdsbhutan@gmail.com
+975 17631322/77845668

OFFICE: FLAT NO 8,GONGDZIN LAM
ABOVE 8/11 CONVENIENT STORE
NEXT TO THIMPHU THROMDE BUILDING
THIMPHU:BHUTAN

PROJECT:

TITLE: FUEL RETAIL OUTLET
LOCATION: DECHEN LAM, TABA
OWNER: STCBL
PLOT ID: LTA1-101
CERTIFICATE NO: THM-211-78
FLOORS: G+J STRUCTURE

OWNER SIGNATURE

DESIGNED BY:

SUGAN PRADHAN
(GENERAL MANAGER, PETROLEUM
DIVISION)
CIVIL ENGINEER
STCBL, THIMPHU
DRAWING TITLE:

DECANTING SHED AND SAND BOX

DATE: APRIL 2021

SCALE: NTS

DRAWING ARCHITECTURAL

SHEET NO : ST/25

REVISION SUFFIX



□ □ □ □ □

NORTH



GENERAL NOTE:

- ALL DIMENSIONS ARE IN METERS (FEET) UNLESS SPECIFIED OTHERWISE.
- ALL DIMENSIONS MEASURE UNFINISHED SURFACES UNLESS SPECIFIED OTHERWISE.
- ALL DIMENSIONS ARE TO BE READ AND NOT SCALE OFF.
- ANY DISCREPANCY IN DRAWING IS TO BE BROUGHT TO THE IMMEDIATE NOTICE OF THE ARCHITECT AND THE ENGINEER.

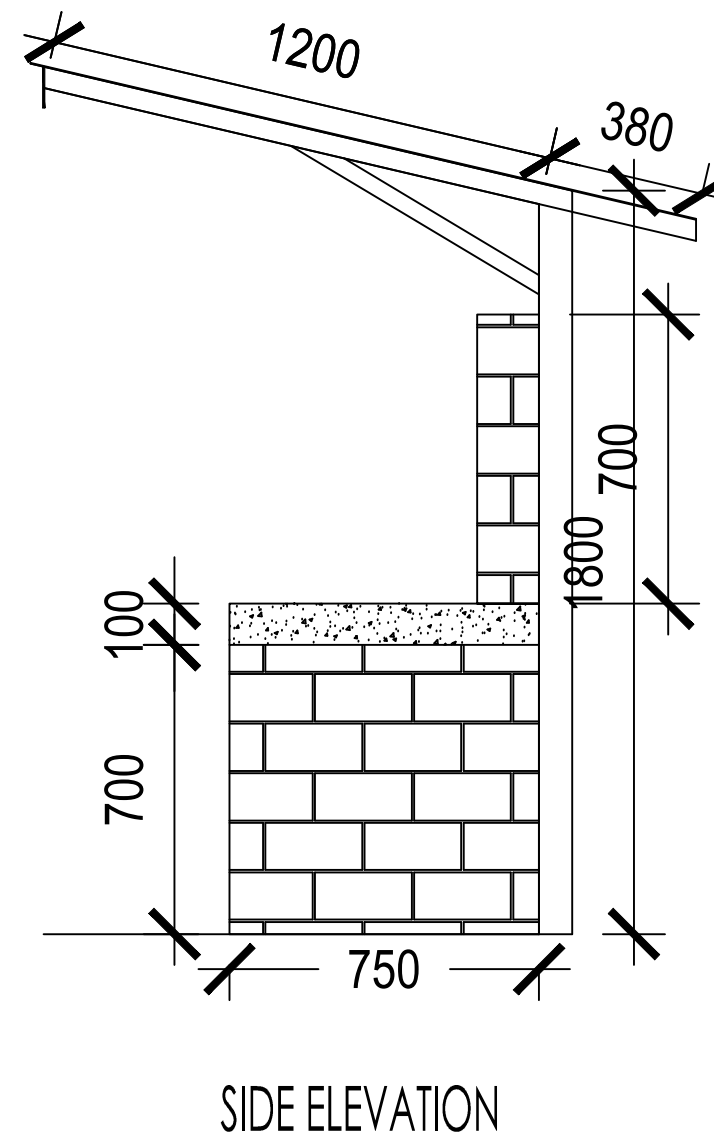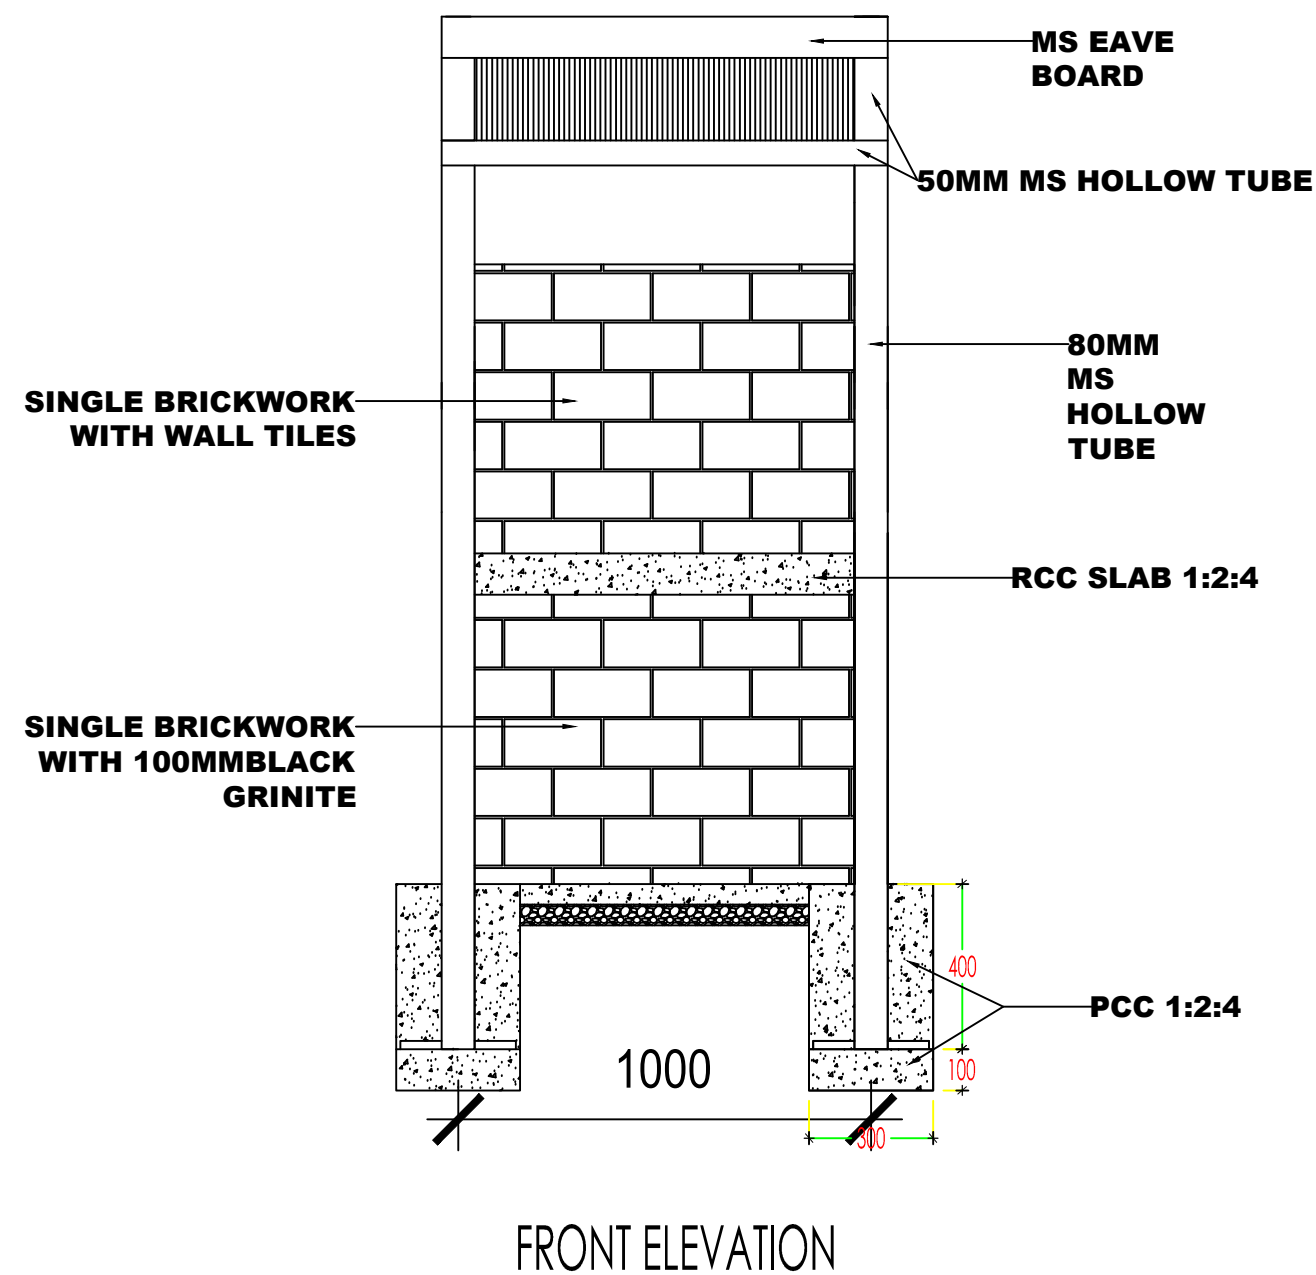

www.greendesign.com.bt
gdsbhutan@gmail.com
+975 17631322/77845668

OFFICE: FLAT NO 8, GONGDZIN LAM
ABOVE 8/11 CONVENIENT STORE
NEXT TO THIMPHU THROMDE BUILDING
THIMPHU: BHUTAN

PROJECT:

TITLE: FUEL RETAIL OUTLET
LOCATION: DECHEN LAM, TABA
OWNER: STCBL
PLOT ID: LTA1-101
CERTIFICATE NO: THM-211-78
FLOORS: G+J STRUCTURE

OWNER SIGNATURE

DESIGNED BY:

SUGAN PRADHAN
(GENERAL MANAGER, PETROLEUM
DIVISION)
CIVIL ENGINEER
STCBL, THIMPHU

DRAWING TITLE:

STRUCTURAL DRAWING
WATER FILTER SHED

DATE: APRIL 2021

SCALE: NTS

DRAWING

SHEET NO : ST/26

REVISION SUFFIX


□ □ □ □ □

NORTH



GENERAL NOTE:

- ALL DIMENSIONS ARE IN METERS (FEET) UNLESS SPECIFIED OTHERWISE.
- ALL DIMENSIONS MEASURE UNFINISHED SURFACES UNLESS SPECIFIED OTHERWISE.
- ALL DIMENSIONS ARE TO BE READ AND NOT SCALE OFF.
- ANY DISCREPANCY IN DRAWING IS TO BE BROUGHT TO THE IMMEDIATE NOTICE OF THE ARCHITECT AND THE ENGINEER.

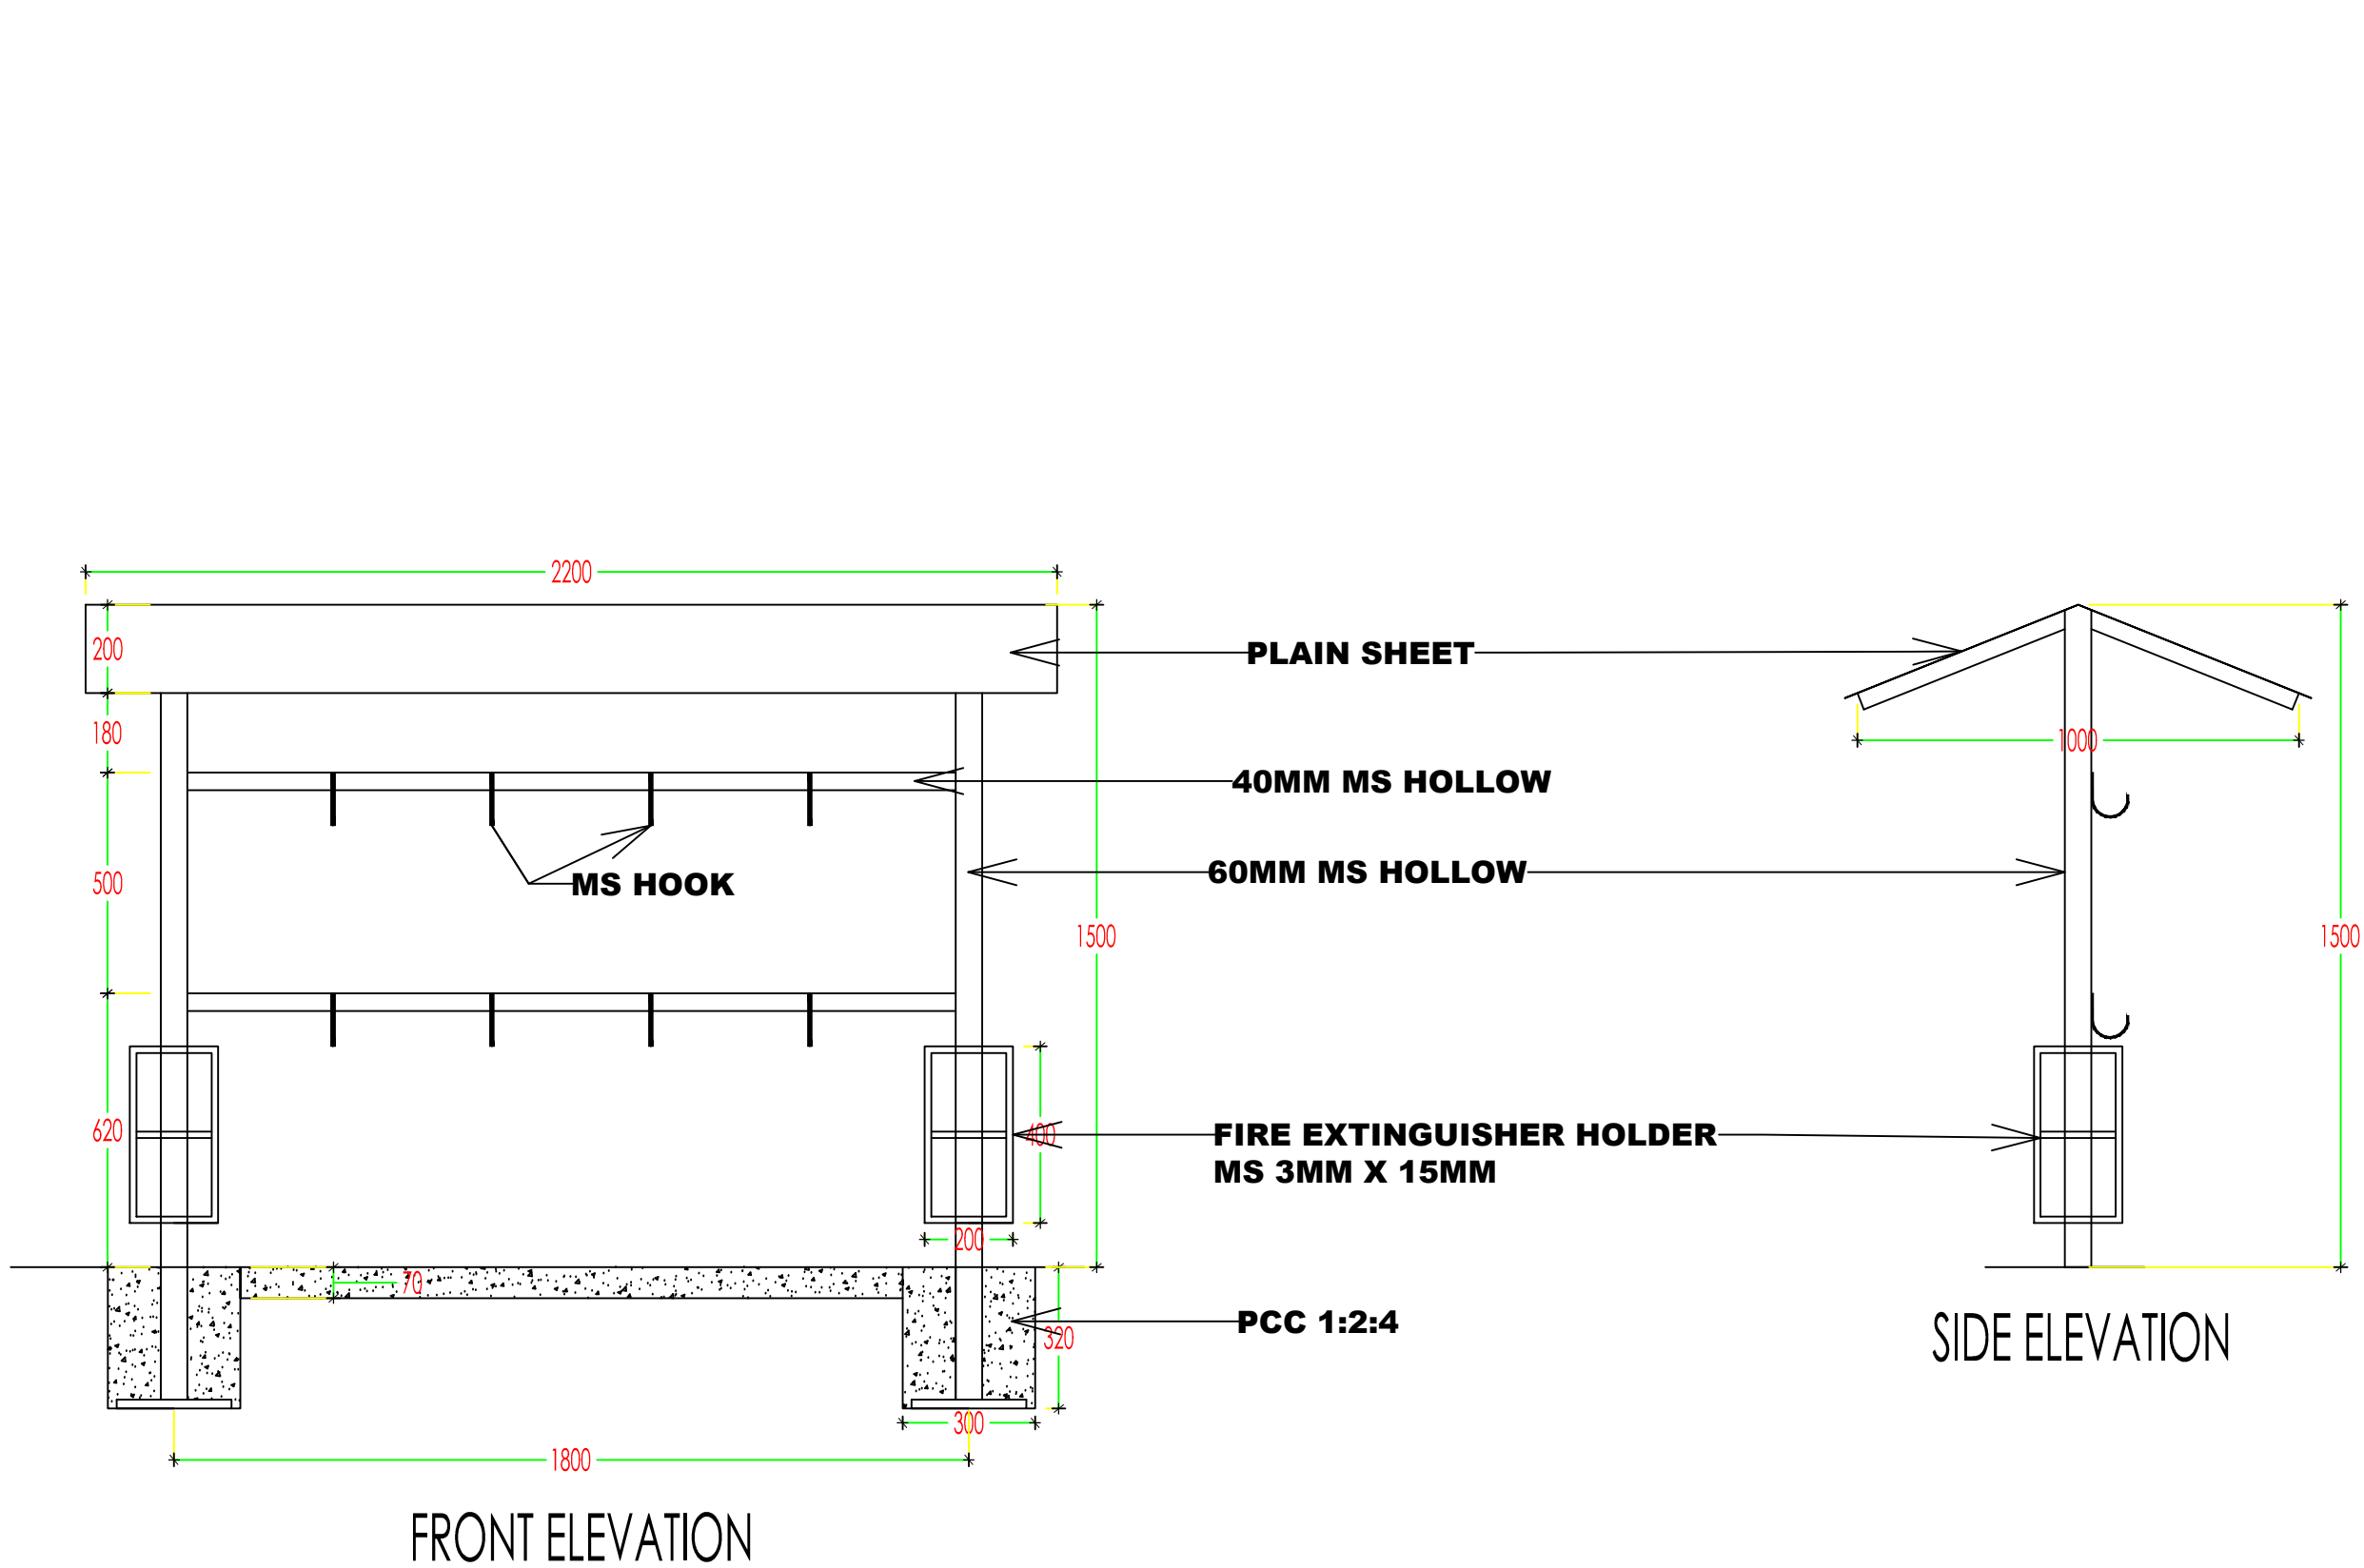

FRONT ELEVATION

SIDE ELEVATION

www.greendesign.com.bt
gdsbhutan@gmail.com
+975 17631322/77845668

OFFICE: FLAT NO 8,GONGDZIN LAM
ABOVE 8/11 CONVENIENT STORE
NEXT TO THIMPHU THROMDE BUILDING
THIMPHU:BHUTAN

PROJECT:
TITLE: FUEL RETAIL OUTLET
LOCATION: DECHEN LAM, TABA
OWNER: STCBL
PLOT ID: LTA1-101
CERTIFICATE NO: THM-211-78
FLOORS: G+J STRUCTURE

K:\STCBL\Final STCBL logo.jpg

OWNER SIGNATURE

DESIGNED BY:
SUGAN PRADHAN
(GENERAL MANAGER, PETROLEUM
DIVISION)
CIVIL ENGINEER
STCBL, THIMPHU

DRAWING TITLE:

STRUCTURAL DRAWING
SAND BUCKET SHED

DATE: APRIL 2021

SCALE: NTS

DRAWING

SHEET NO : ST/27

REVISION SUFFIX	NORTH
<input type="checkbox"/> <input type="checkbox"/> <input type="checkbox"/> <input type="checkbox"/> <input type="checkbox"/>	

GENERAL NOTE:

- ALL DIMENSIONS ARE IN METERS (FEET) UNLESS SPECIFIED OTHERWISE.
- ALL DIMENSIONS MEASURE UNFINISHED SURFACES UNLESS SPECIFIED OTHERWISE.
- ALL DIMENSIONS ARE TO BE READ AND NOT SCALE OFF.
- ANY DISCREPANCY IN DRAWING IS TO BE BROUGHT TO THE IMMEDIATE NOTICE OF THE ARCHITECT AND THE ENGINEER.